


Reinstatement details based on Guidelines for Managing Openings in Public Roads - SDI

EXISTING ROAD BUILD-UP TO BE CONFIRMED BY GALWAY COUNTY COUNCIL

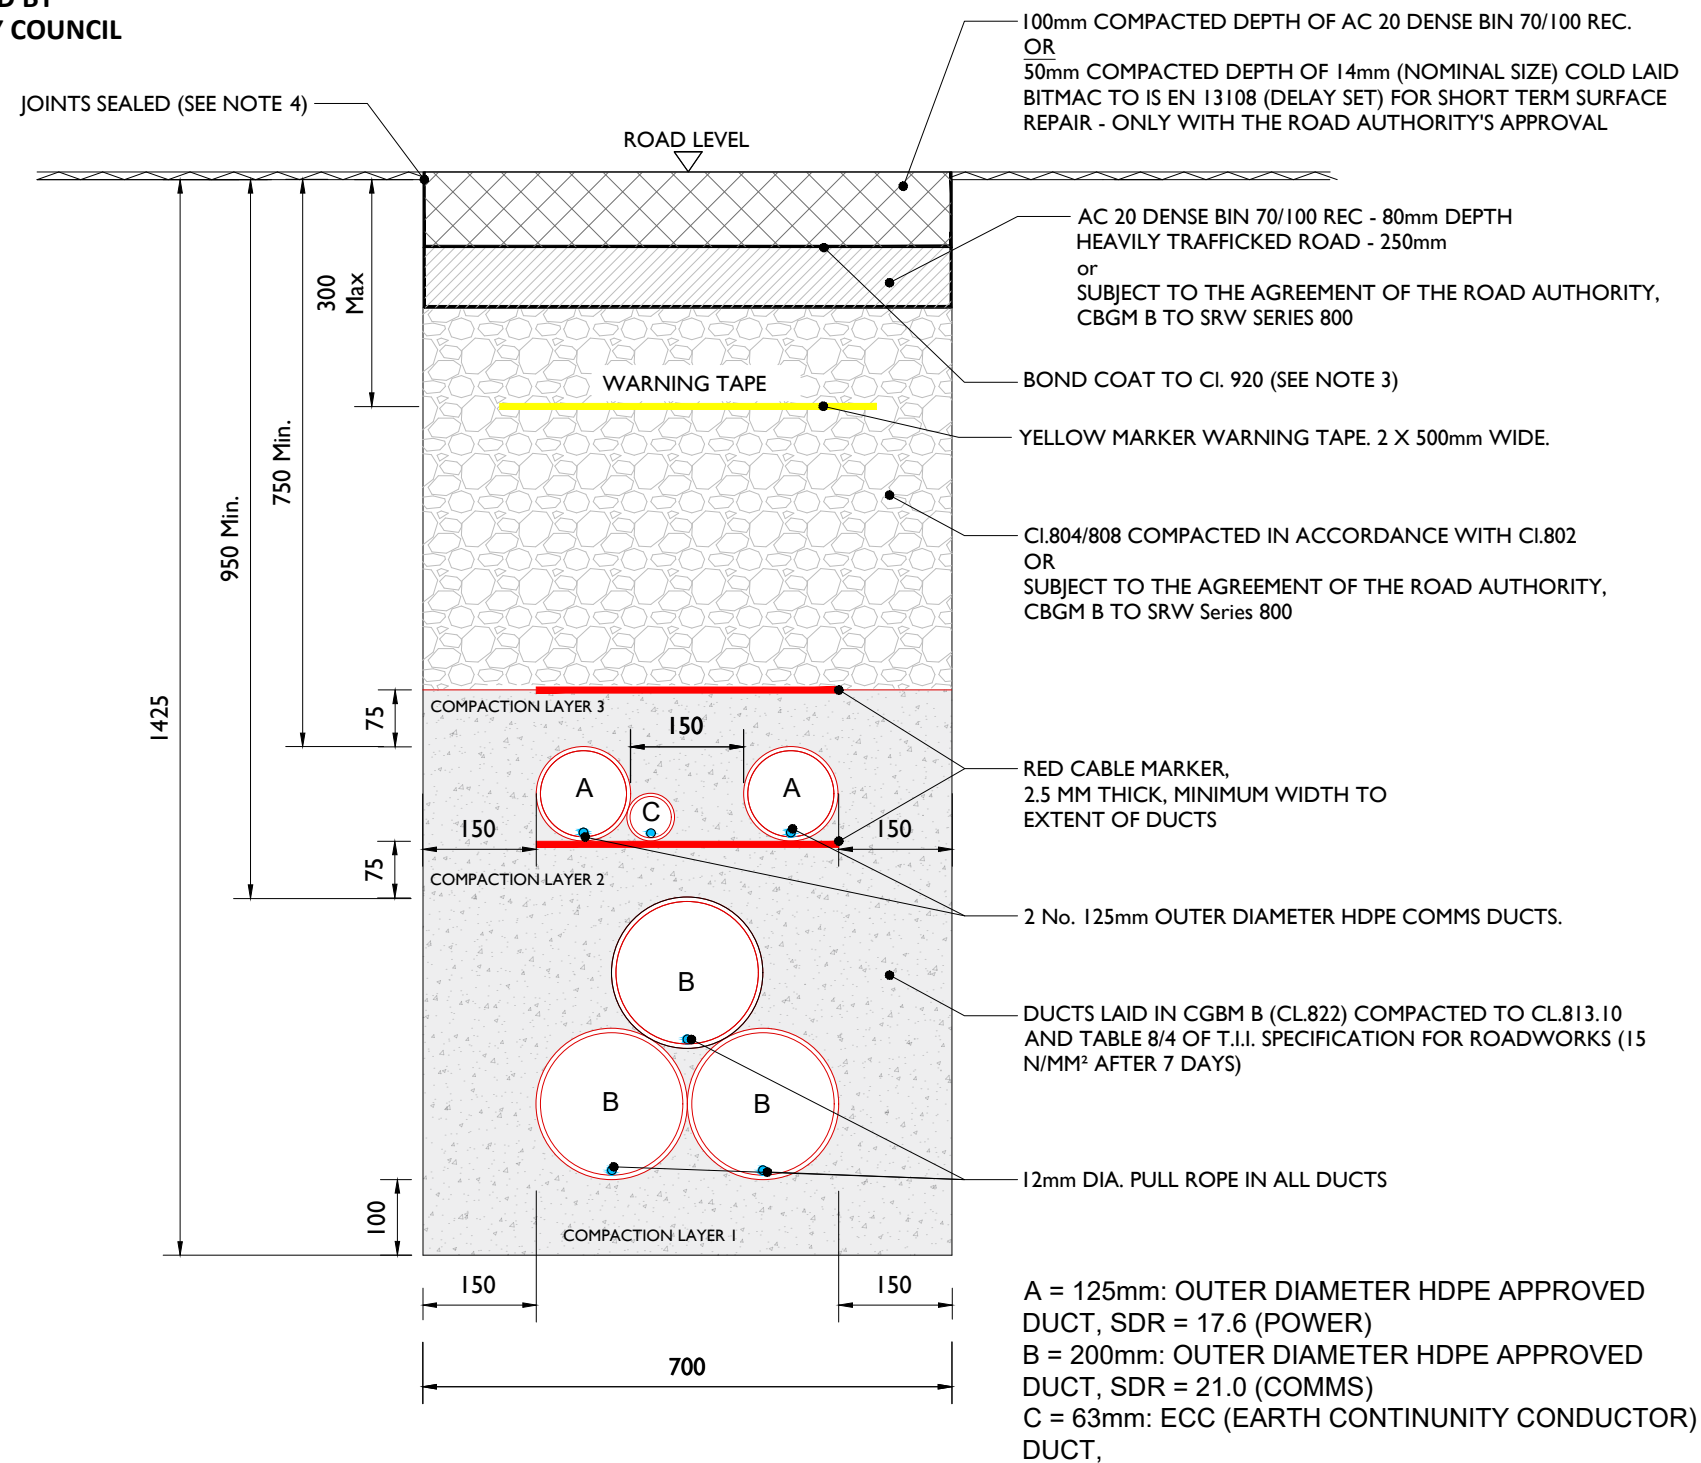

ALL REINSTATEMENT WORKS ARE TO BE IN ACCORDANCE WITH LOCAL AREA ENGINEERS REQUIREMENTS AND GUIDELINES FOR MANAGING OPENINGS IN PUBLIC ROADS

- NOTES:
1. Refer to 'Guidelines for managing Openings in Public Roads (Purple Book - April 2017)', Chapter 6 'Specifications' for guidance on Duct type / colour and Marker Tape type / colour.
  2. All bound edges shall be saw cut to expose the full vertical thickness of each layer prior to excavation. All edges shall be essentially straight, smooth and vertical.
  3. Clause 808 surface to be sprayed per clause 920 prior to application of Asphalt Concrete Layer.
  4. Joint sealer shall be a hot 40/60 pen bitumen binder or cold thixotropic bitumen 50-70 pen to be applied to all vertical cuts in accordance with B.S. 594987 prior to application of bituminous materials.
  5. Licence holder must maintain temporary reinstatement to a safe and acceptable standard.
  6. Any damaged area adjacent to the opening and resulting from the excavation operation shall be included within the area to be reinstated.
  7. Temporary road Surface warning signs must be used in accordance with the Traffic Signs Manual (Chaper 8 - Temporary Traffic Measures and Signs for Roadworks) and RLS 8/2007.
  8. Refer to detail Permanent Reinstatement of Road for advice on permanent reinstatement - all permanent reinstatement shall be carried out when adequate settlement has occurred as determined by the Road Authority.

Typical Section Through Temporary Reinstatement of Longitudinal Opening in Roadway  
 SCALE 1:10



Head Office  
 Beenreigh,  
 Abbeydorney,  
 Tralee, Co. Kerry  
 Ireland  
 Tel: 00353 66 7135710



PROJECT  
 Cashla Peaker Plant 220kV  
 Grid Connection and Substation

PROJECT NUMBER: 300-101269  
 SHEET NUMBER: 300101269-DR-117

SHEET TITLE  
 220kV Ducts in Local Road Temporary Reinstatement (SDI) With ECC

DRAWING STATUS  
 For Planning

ISSUE/REVISION		
I/R	DATE	DESCRIPTION
P3	13.03.26	Issued for Planning
P2	03.02.26	Issued for Information
P1	05.09.25	Issued for Planning
N1	03.06.25	Issued for Information