


- Key**
- Development Boundary
 - Perimeter Fencing
 - Access Track
 - 110kv Underground Cable Easement
 - 110kv Underground Cable Trench
 - Security Gate
 - Surface Water Manhole
 - Soakaway/Infiltration Drain
 - Deposition Areas
 - Foul Waste Holding Tank
 - Rainwater Harvesting Tank
 - Surface Water Pipe
 - Foul Water Pipe

RAINWATER HARVESTING TANK

CLASS I FULL RETENTION SEPARATOR

BELOW GROUND FOUL WASTE HOLDING TANK

SOAKAWAY PIT/INFILTRAITION DRAIN (NTS)

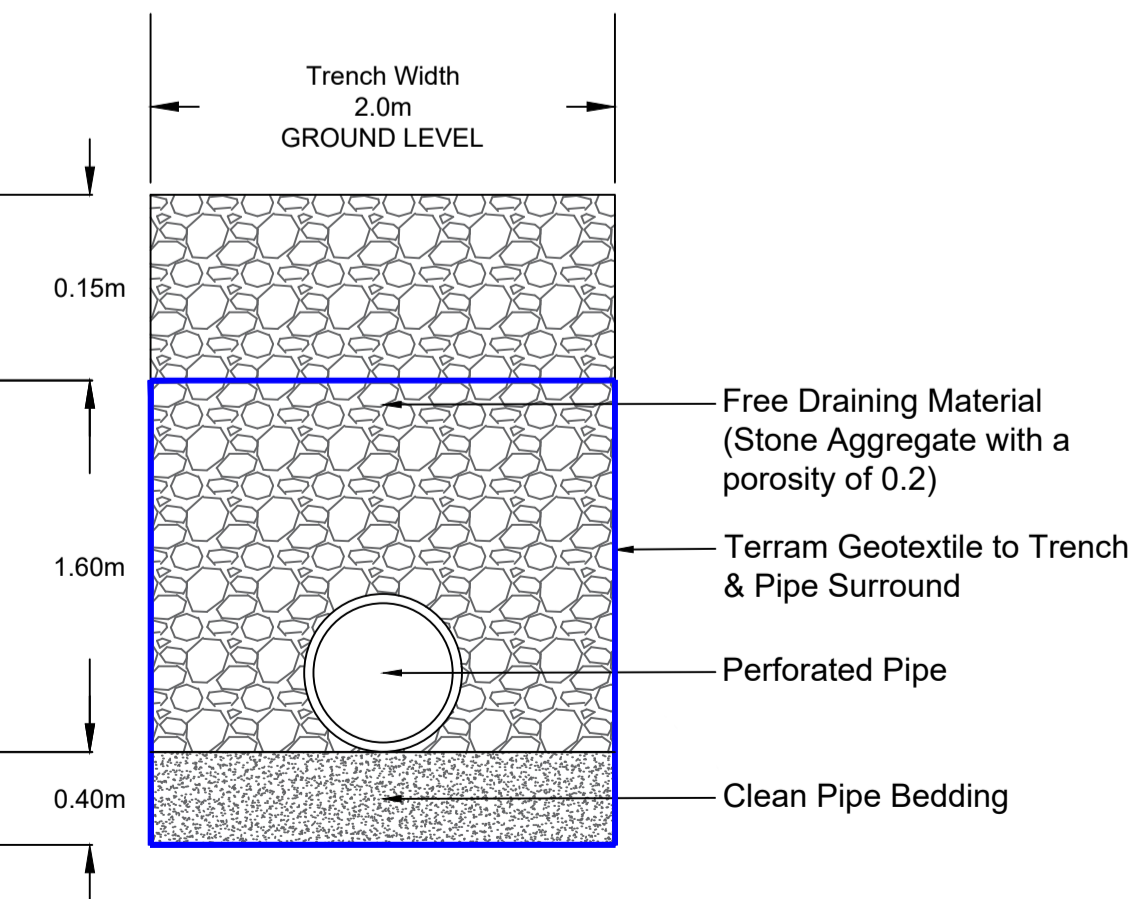

Drawn By: Tom Saddington
 Address: Wright Business Centre
 1 Lonmay Road
 Glasgow
 G33 4EL

Ver.	Date	Comments
C	10/03/2026	
B	02/02/2026	
A	12/01/2026	



Glasgow Office: T: 0141 773 6262 E: info@neo-environmental.co.uk
 Warrington Office: T: 01925 661 716 E: info@neo-environmental.co.uk
 Ballymena Office: T: 0282 565 0413 E: info@neo-environmental.co.uk

Project: Gortnalug 110kV Substation
Client: Ballydonagh Solar Limited
Drawing: Outline SuDs Design
Project No.: NEO01668
Drawing No.: NEO01668_0241_C Figure 4.4
Drawn: TS **Checked:** MM **Approved:** PN
Scale: 1:500 @ A1 **Revision:** C
Date: 10 March 2026

© Neo Environmental Limited unless otherwise stated.
 (Ordnance Survey Ireland Licence number: C1AL52971068)
 Do not scale from drawing-use dimensioned figures only