


Legend

- Planning Application Boundary
- Land Owner Boundary
- Area Excluded From Application Boundary
- Wayleave
- X Site Notices
- Site Entrances

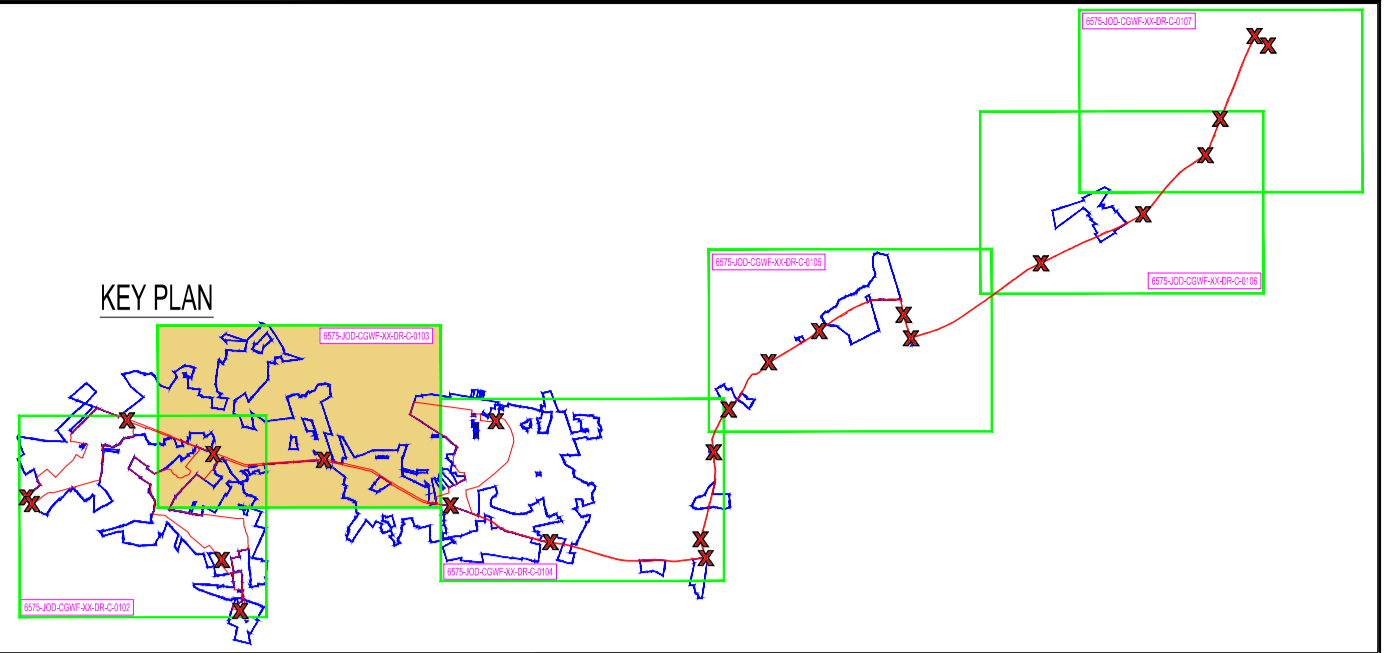

 **Tailte Éireann**

© Tailte Éireann - Surveying
Includes National Mapping Reproduced
Under Copyright to Tailte Éireann.
Licence Number CYALS0512615
OS Sheets: 1864, 1865, 1923, 1924,
1925, 1979, 1979-D, 1980, 1981, 1982,
2038-B, 2039, 2040, 2041



JENNINGS O'DONOVAN
an RSK company

© COPYRIGHT OF
JENNINGS O'DONOVAN AND PARTNERS LIMITED
FINISKLIN
SLIGO
IRELAND

Tel (+353) 719 161 416
Email. info@jodireland.com
www.jodireland.com

 @JOD_Sligo  Jennings O'Donovan & Partners  Jennings O'Donovan

NOTES:

- 1 FIGURED DIMENSIONS ONLY TO BE TAKEN FROM THIS DRAWING.
- 2 ALL DRAWINGS TO BE CHECKED BY THE CONTRACTOR ON SITE.
- 3 ENGINEER TO BE INFORMED OF ANY DISCREPANCIES BEFORE ANY WORK COMMENCES.
- 4 THIS DRAWING TO BE READ IN CONJUNCTION WITH ALL OTHER RELEVANT DRAWINGS AND SPECIFICATIONS.
- 5 FINAL LEVELS MAY VARY DEPENDING ON LOCAL GROUND CONDITIONS

Rev.	Date	Amendments	D	C	A

Client
Carragin Power LTD

Project
Carrigeen Renewable Energy Development, Co. Roscommon.

Title
Site Location Map- Sheet 2 of 6

Issue Details	
Surveyed: -	Information
Drawn: A.G	Approval
Checked: J.D	Tender
Approved: C.G	Construction
Scale: 1:5,000 (A1)	Record

Office Use Only		
Drawing Number: 6575-JOD-CGWf-XX-DR-C-0103		
Job Ref. 6575	Date. Mar 2026	Rev. -