


**Legend**

- Planning Application Boundary
- Land Owner Boundary
- Area Excluded From Application Boundary
- Wayleave
- X Site Notices
- Site Entrances

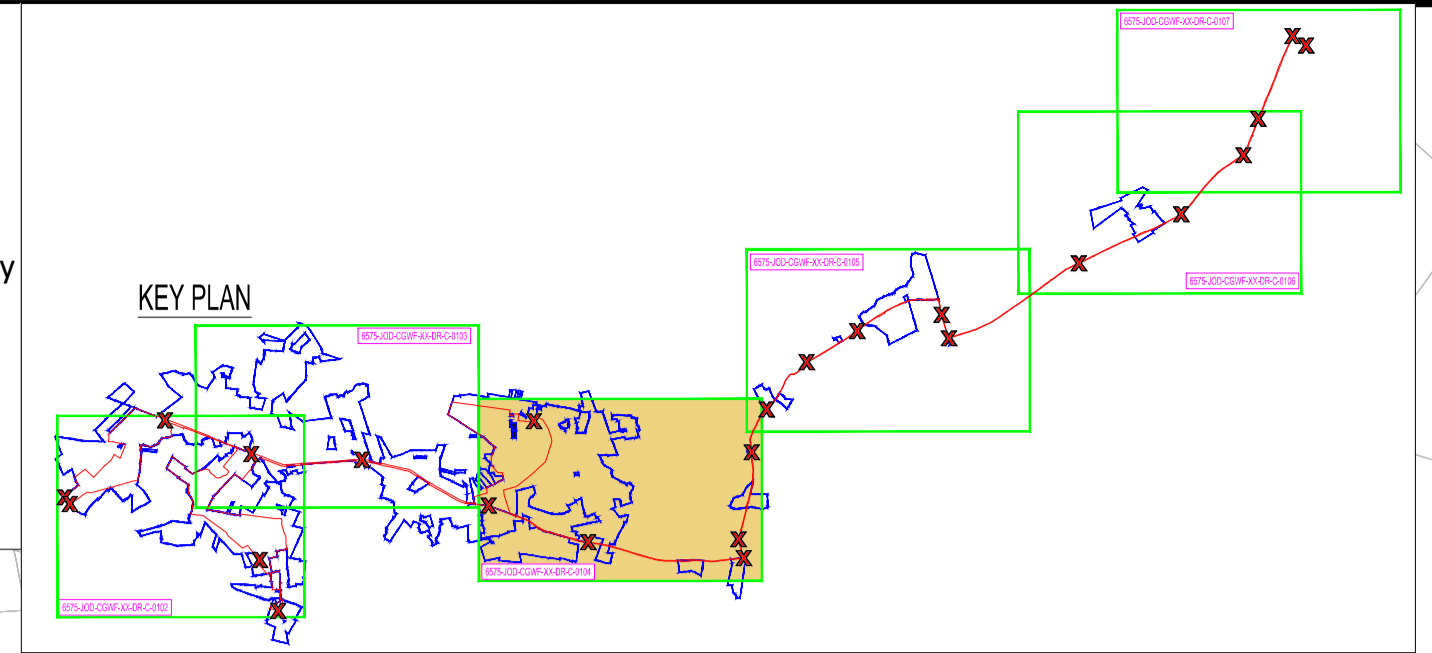

Area Excluded from Application Boundary

L1217

Site Entrance 05

Tailte Éireann - Surveying  
Includes National Mapping Reproduced Under Copyright to Tailte Éireann.  
Licence Number CYALS0512615  
OS Sheets: 1864, 1865, 1923, 1924, 1925, 1979, 1979-D, 1980, 1981, 1982, 2038-B, 2039, 2040, 2041

**JENNINGS O'DONOVAN**  
an RSK company

© COPYRIGHT OF  
**JENNINGS O'DONOVAN AND PARTNERS LIMITED**  
FINISKLIN  
SLIGO  
IRELAND  
Tel (+353) 719 161 416  
Email. info@jodireland.com  
www.jodireland.com

@JOD\_Sligo | Jennings O'Donovan & Partners | Jennings O'Donovan

**NOTES:**  
1 FIGURED DIMENSIONS ONLY TO BE TAKEN FROM THIS DRAWING.  
2 ALL DRAWINGS TO BE CHECKED BY THE CONTRACTOR ON SITE.  
3 ENGINEER TO BE INFORMED OF ANY DISCREPANCIES BEFORE ANY WORK COMMENCES.  
4 THIS DRAWING TO BE READ IN CONJUNCTION WITH ALL OTHER RELEVANT DRAWINGS AND SPECIFICATIONS.  
5 FINAL LEVELS MAY VARY DEPENDING ON LOCAL GROUND CONDITIONS

Rev.	Date	Amendments	D	C	A

**Client**  
Carraigín Power LTD

**Project**  
Carrigeen Renewable Energy Development, Co. Roscommon.

**Title**  
Site Location Map- Sheet 3 of 6

Issue Details	
Surveyed: -	Information
Drawn: A.G	Approval
Checked: J.D	Tender
Approved: C.G	Construction
Scale: 1:5,000 (A1)	Record

Office Use Only		
Drawing Number: 6575-JOD-CGW-F-XX-DR-C-0104		
Job Ref. 6575	Date. Mar 2026	Rev. -