


FOR CONTINUATION SEE DRAWING 6575-JOD-CGWF-XX-DR-C-0206

- NOTES:**
- FIGURED DIMENSIONS ONLY TO BE TAKEN FROM THIS DRAWING.
 - ALL DRAWINGS TO BE CHECKED BY THE CONTRACTOR ON SITE.
 - ENGINEER TO BE INFORMED OF ANY DISCREPANCIES BEFORE ANY WORK COMMENCES.
 - THIS DRAWING TO BE READ IN CONJUNCTION WITH ALL OTHER RELEVANT DRAWINGS AND SPECIFICATIONS.
 - FINAL LEVELS MAY VARY DEPENDING ON LOCAL GROUND CONDITIONS

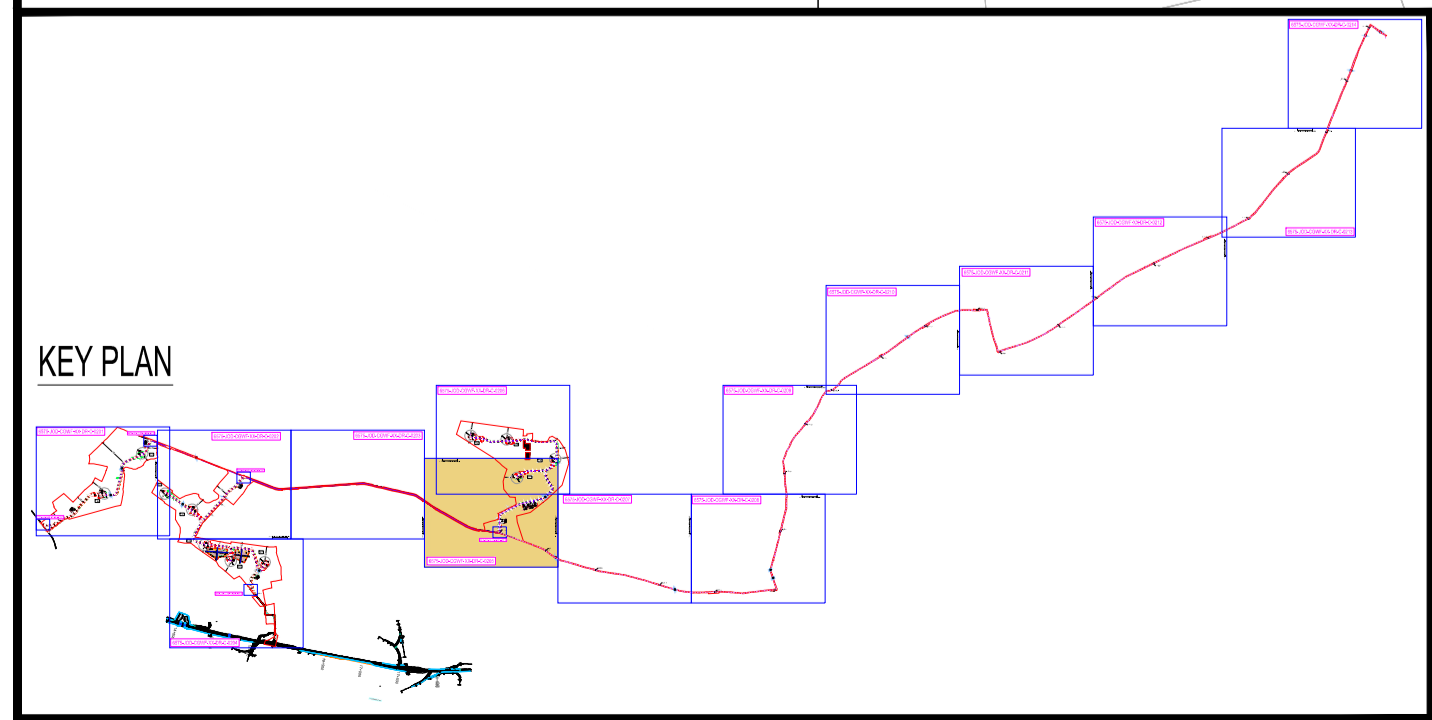

Tailte Éireann
 © Tailte Éireann - Surveying
 Includes National Mapping Reproduced
 Under Copyright to Tailte Éireann.
 Licence Number CYAL50512615
 OS Sheets: 1864, 1865, 1923, 1924,
 1925, 1979, 1979-D, 1980, 1981, 1982,
 2038-B, 2039, 2040, 2041

Legend

- Planning Application Boundary
- Proposed Wind Turbine
- Proposed Crane Hardstand
- Proposed Bio-Enhancement Areas
- Existing Access Tracks Upgraded
- Proposed New Access Tracks
- Proposed Floating Access Tracks
- Proposed Peat & Spoil Management Areas
- Tree Felling Areas
- Area Excluded From Application Boundary
- Contours of Existing Ground Elevation
- Proposed Fill
- Proposed Cut
- Watercourse Crossing
- Existing Major Watercourse
- Existing Major Watercourse with 50m Buffer
- Finished Access Track Level
- 110kV Grid Route
- Internal Cabling
- Proposed Substation Location
- Proposed Compound Location
- Bound Asphalt Surface at Site Entrance
- Over-run Area For Abnormal Load Vehicles
- Access Gate
- Timber Post & Tension Mesh Fence
- Proposed Joint Bay Locations

rev	date	modifications	D	C	A

Client
 Carragain Power LTD

Project
 Carrageen Renewable Energy Development, Co. Roscommon.

Stage
 Planning

Title
 Site Layout Plan
 Sheet 5 of 30

Scales
 1:2,500 @ A1

Surveyed	Drawn	Checked	Approved	Date
A.G	J.D	C.G		Mar 2026

© COPYRIGHT OF
 JENNINGS O'DONOVAN AND PARTNERS LIMITED
 FINISKLIN Sligo IRELAND
 Tel (+353) 719 161 416
 Email. info@jodireland.com
 www.jodireland.com

Job Ref. Drawing No. **6575** 6575-JOD-CGWF-XX-DR-C-0205

Revision -

WATERCOURSE CROSSING WC09
 SUBJECT TO SECTION 50 APPLICATION REFER TO
 6575-JOD-CGWF-XX-DR-0309
 6575-JOD-CGWF-XX-DR-0901 to 0908 incl.

SITE ENTRANCE 05 JUNCTION VISIBILITY
 DETAILS REFER TO DRAWING
 6839-JOD-CGWF-XX-DR-C-0219

PROPOSED JOINT BAY
 REFER TO DRAWING 6575-JOD-CGWF-XX-DR-C-0909 to 0913 incl.

PROPOSED SITE COMPOUND 05
 REFER TO DRAWING 6575-JOD-CGWF-XX-DR-C-0805

PROPOSED SITE ACCESS TRACKS REFER TO
 DRAWING 6575-JOD-CGWF-XX-DR-C-0401 to 0402 incl.

PROPOSED SITE COMPOUND 06
 REFER TO DRAWING 6575-JOD-CGWF-XX-DR-C-0801

WATERCOURSE CROSSING WC05
 SUBJECT TO SECTION 50 APPLICATION REFER TO
 6575-JOD-CGWF-XX-DR-0304 to 0305 incl.
 6575-JOD-CGWF-XX-DR-0601.

PROPOSED CRANE HARDSTAND
 REFER TO DRAWING 6575-JOD-CGWF-XX-DR-C-0230
 PROPOSED TURBINE FOUNDATION DETAILS
 REFER TO DRAWING 6575-JOD-CGWF-XX-DR-C-0501
 PROPOSED TURBINE ELEVATIONS
 REFER TO DRAWING 6575-JOD-CGWF-XX-DR-C-0503

PROPOSED CRANE HARDSTAND
 REFER TO DRAWING 6575-JOD-CGWF-XX-DR-C-0229
 PROPOSED TURBINE FOUNDATION DETAILS
 REFER TO DRAWING 6575-JOD-CGWF-XX-DR-C-0501
 PROPOSED TURBINE ELEVATIONS
 REFER TO DRAWING 6575-JOD-CGWF-XX-DR-C-0503