


- NOTES:**
- 1 FIGURED DIMENSIONS ONLY TO BE TAKEN FROM THIS DRAWING.
 - 2 ALL DRAWINGS TO BE CHECKED BY THE CONTRACTOR ON SITE.
 - 3 ENGINEER TO BE INFORMED OF ANY DISCREPANCIES BEFORE ANY WORK COMMENCES.
 - 4 THIS DRAWING TO BE READ IN CONJUNCTION WITH ALL OTHER RELEVANT DRAWINGS AND SPECIFICATIONS.
 - 5 FINAL LEVELS MAY VARY DEPENDING ON LOCAL GROUND CONDITIONS

- Legend**
- Planning Application Boundary
 - WC1 Watercourse Crossing
 - - - 110kV Grid Route
 - Proposed Joint Bay Locations
 - Existing Major Watercourse

 **Tailte Éireann**

© Tailte Éireann - Surveying
Includes National Mapping Reproduced
Under Copyright to Tailte Éireann.
Licence Number CYAL50512615
OS Sheets: 1864,1865,1923,1924,
1925,1979,1979-D,1980,1981,1982,
2038-B,2039,2040,2041

rev	date	modifications	D	C	A


Client				
Carragain Power LTD				
Project				
Carrigeen Renewable Energy Development, Co.Roscommon.				
Stage				
Planning				
Title				
Site Layout Plan Sheet 10 of 30				
Scales				
1:2,500 @ A1				
Surveyed	Drawn	Checked	Approved	Date
A.G	J.D	C.G		Mar 2026



© COPYRIGHT OF
JENNINGS O'DONOVAN AND PARTNERS LIMITED
FINISKLIN Tel (+353) 719 161 416
SLIGO Email. info@jodireland.com
IRELAND www.jodireland.com

 @JOD_Sligo  Jennings O'Donovan & Partners  Jennings O'Donovan

Job Ref.	Drawing No.	Revision
6575	6575-JOD-CGWF-XX-DR-C-0210	-

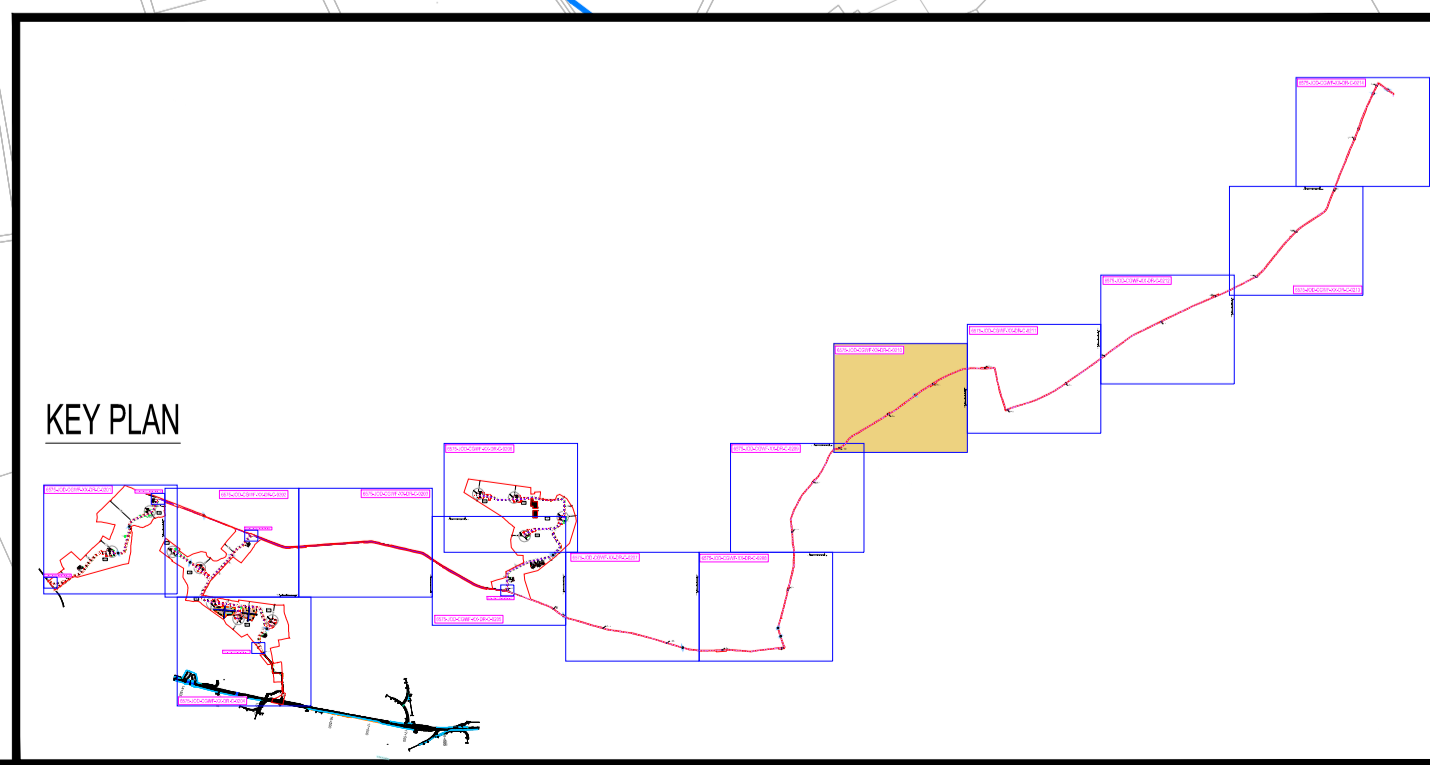

FOR CONTINUATION SEE DRAWING 6575-JOD-CGWF-XX-DR-C-0211