

- NOTES:**
- 1 FIGURED DIMENSIONS ONLY TO BE TAKEN FROM THIS DRAWING.
 - 2 ALL DRAWINGS TO BE CHECKED BY THE CONTRACTOR ON SITE.
 - 3 ENGINEER TO BE INFORMED OF ANY DISCREPANCIES BEFORE ANY WORK COMMENCES.
 - 4 THIS DRAWING TO BE READ IN CONJUNCTION WITH ALL OTHER RELEVANT DRAWINGS AND SPECIFICATIONS.
 - 5 FINAL LEVELS MAY VARY DEPENDING ON LOCAL GROUND CONDITIONS

- Legend**
- Proposed Wind Turbine
 - Turbine Foundation
 - Proposed Peat & Spoil Management Areas
 - Tree Felling Areas
 - Internal Cabling
 - Planning Application Boundary
 - Contours of Existing Ground Elevation
 - Proposed Fill
 - Proposed Cut
 - Cranepad Hardstanding Area
 - Blade Fingers
 - Assembly Areas
 - Works Area
 - Finished Access Track Level
 - Proposed New Access Tracks

© Tailte Éireann - Surveying
Includes National Mapping Reproduced
Under Copyright to Tailte Éireann.
Licence Number CYAL 50512615
OS Sheets: 1864,1865,1923,1924,
1925,1979,1979-D,1980,1981,1982,
2038-B,2039,2040,2041


rev.	modifications	D	C	A

Client	Carragain Power LTD.			
Project	Carrageen Renewable Energy Development, Co. Roscommon.			
Stage	Planning			
Title	Turbine T05 Layout Sheet 24 of 30			
Scales	1:500 (A3)			
Surveyed	Prepared	Checked	Approved	Date
	A.G	J.D	C.G	Mar 2026



© COPYRIGHT OF
JENNINGS O'DONOVAN AND PARTNERS LIMITED
FINISKLIN Tel (+353) 719 161 416
SLIGO Email. info@jodireland.com
IRELAND www.jodireland.com

Job Ref.	Drawing No.	Revision
6575	6575-JOD-CGWF-XX-DR-C-0224	-

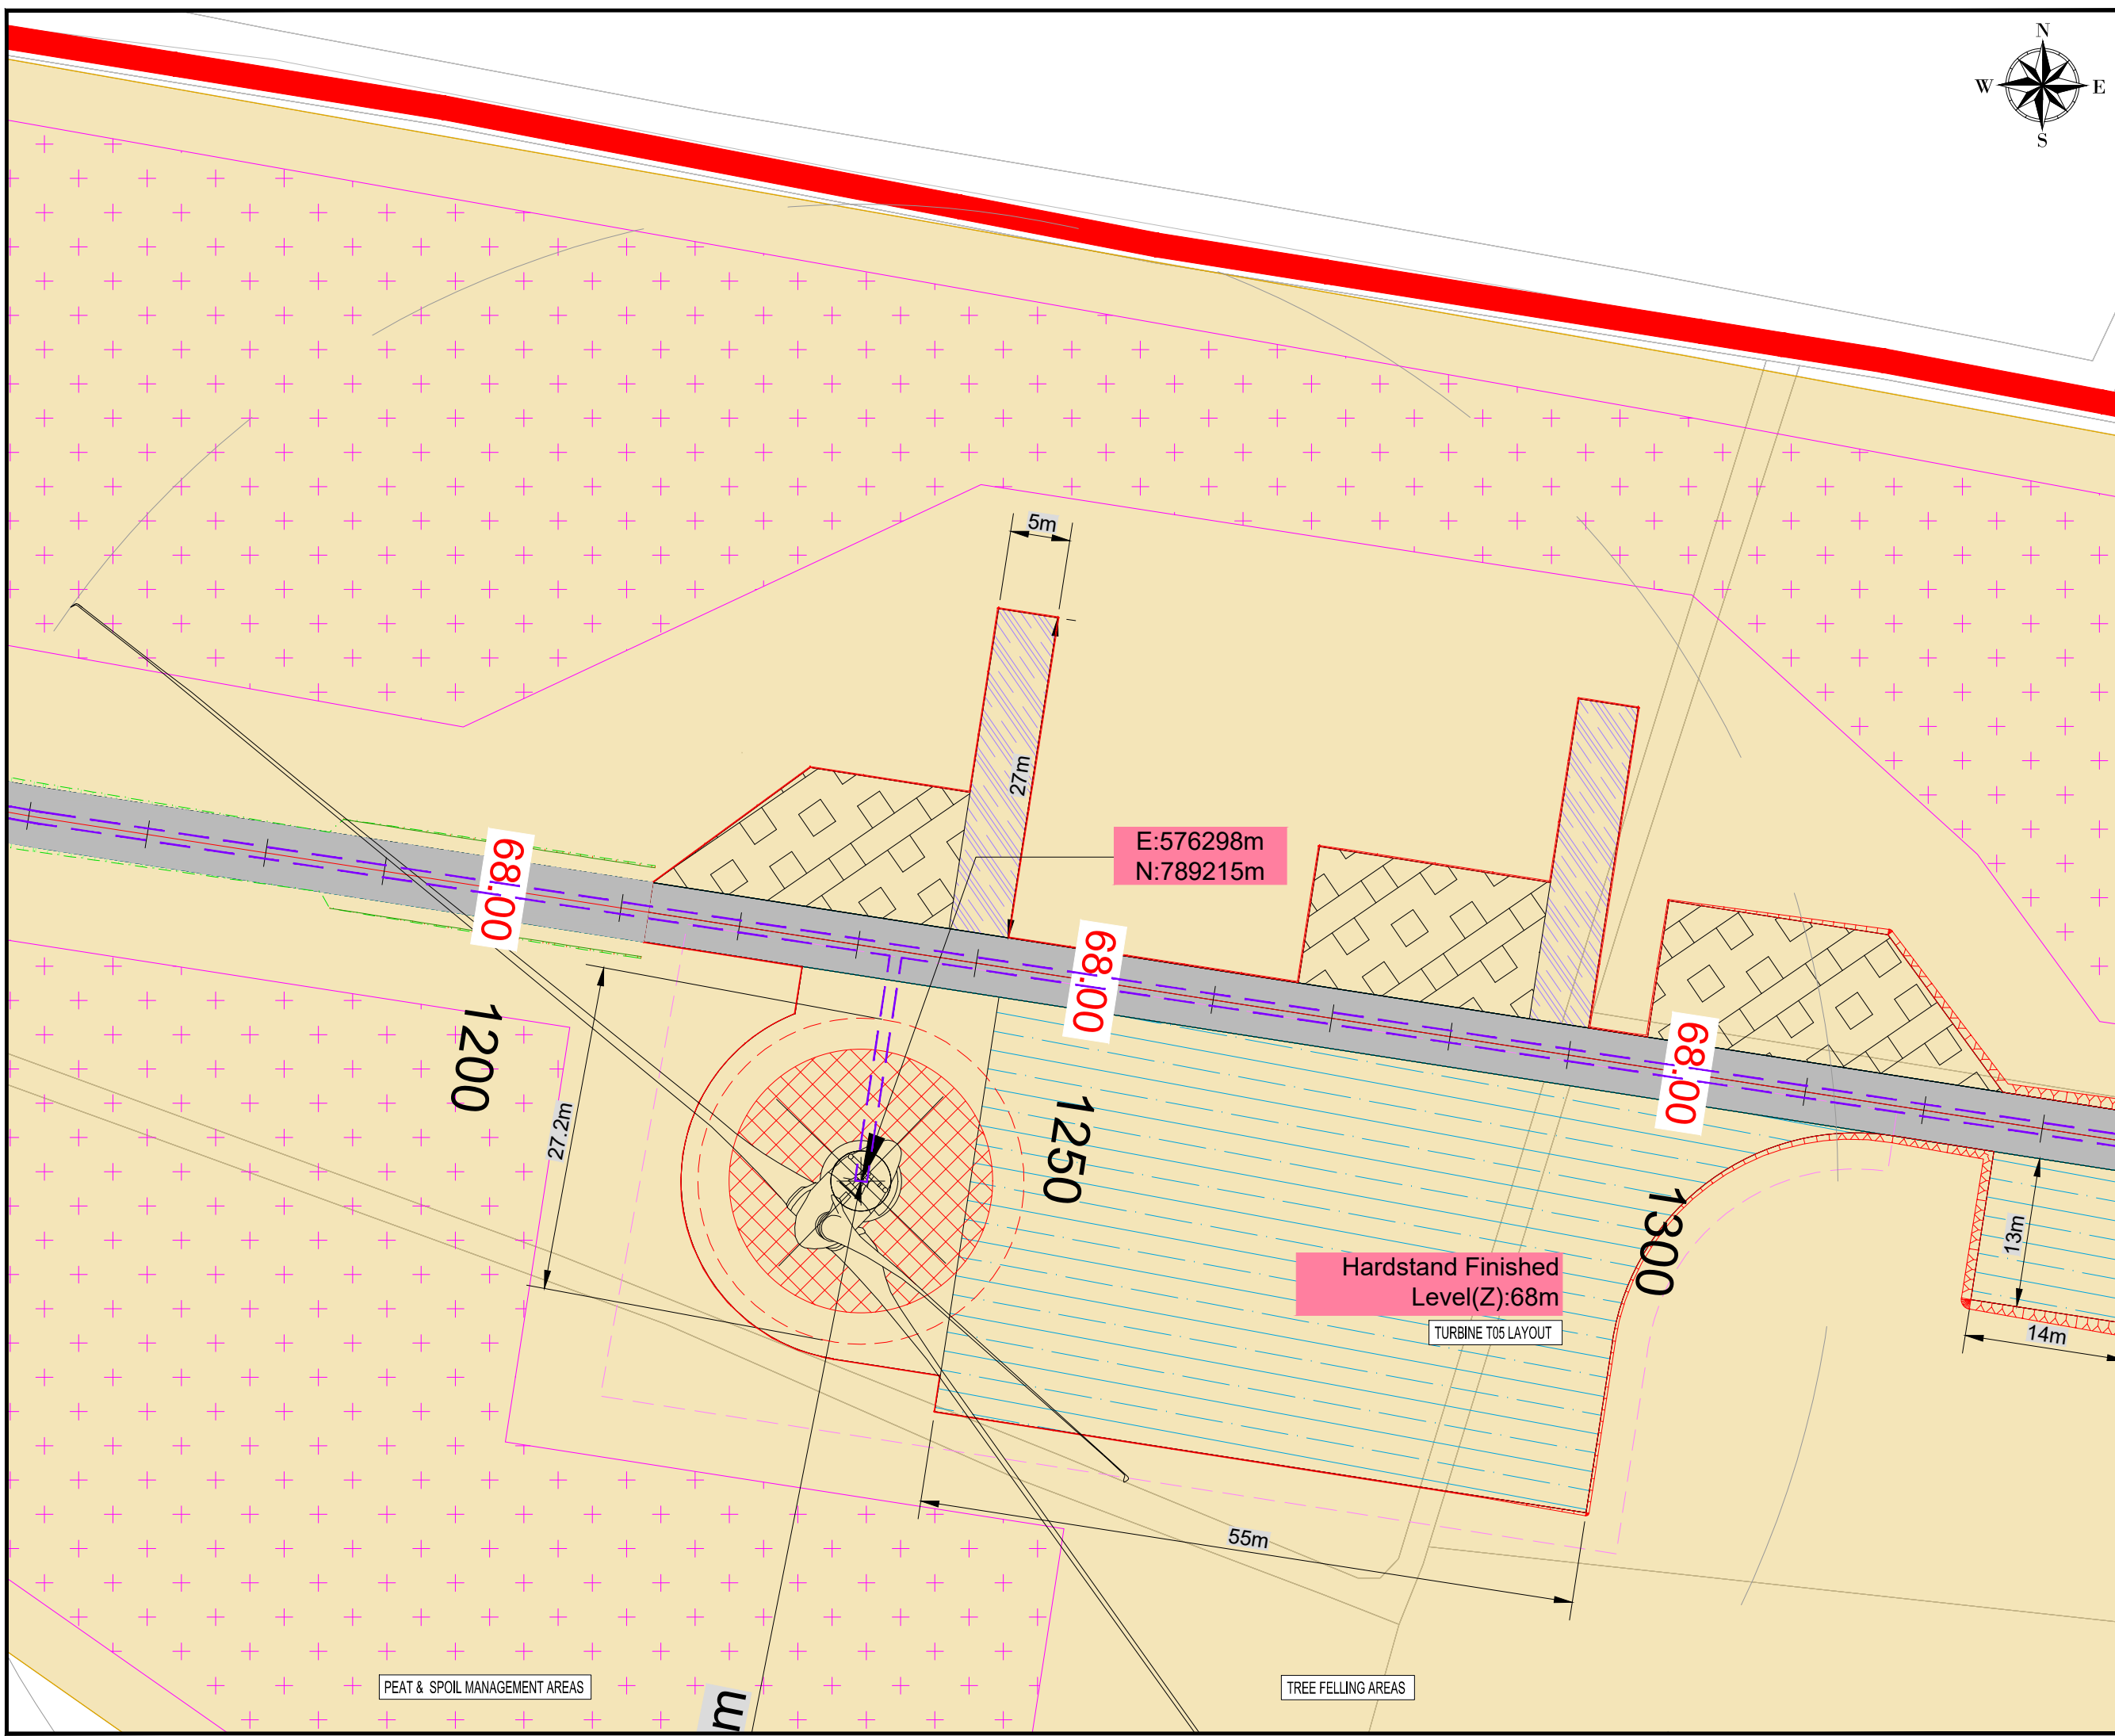

PEAT & SPOIL MANAGEMENT AREAS

TREE FELLING AREAS

Hardstand Finished
Level(Z):68m
TURBINE T05 LAYOUT

E:576298m
N:789215m

68.00

68.00

68.00

1200

1250

1300

27.2m

5m

27m

13m

14m

55m

m