


Culvert Crossing - 110kV - Longitudinal Section
SCALE 1:50

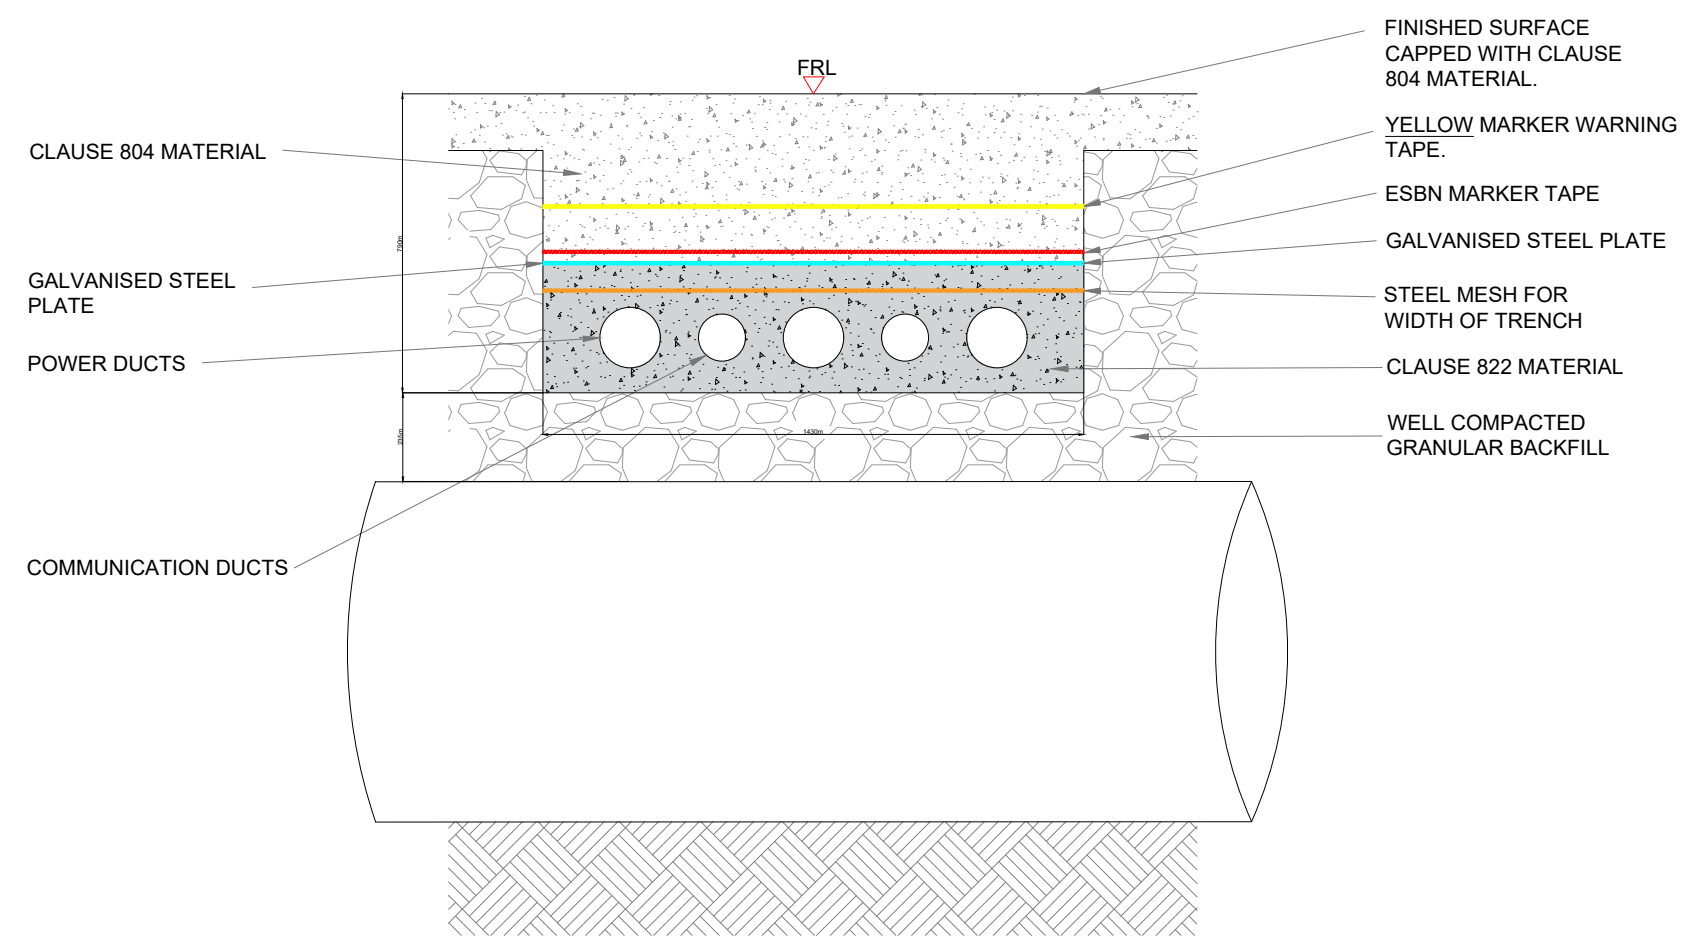

Culvert Crossing - 110kV - Cross Section
SCALE 1:20

NOTES:
 1 FIGURED DIMENSIONS ONLY TO BE TAKEN FROM THIS DRAWING.
 2 ALL DRAWINGS TO BE CHECKED BY THE CONTRACTOR ON SITE.
 3 ENGINEER TO BE INFORMED OF ANY DISCREPANCIES BEFORE ANY WORK COMMENCES.
 4 THIS DRAWING TO BE READ IN CONJUNCTION WITH ALL OTHER RELEVANT DRAWINGS AND SPECIFICATIONS.

 Tailte Éireann - Surveying
Includes National Mapping Reproduced
Under Copyright to Tailte Éireann.
Licence Number CYAL 50512615

rev.	date	modifications	D	C	A

Client Carraigin Power LTD.				
Project Carrigeen Renewable Energy Development, Co. Roscommon.				
Stage Planning				
Title Culvert Crossing Detail - 110kV				
Scales As Noted (A3)				
Surveyed	Prepared	Checked	Approved	Date
.	A.G	J.D	C.G	Mar 2026



© COPYRIGHT OF
 JENNINGS O'DONOVAN AND PARTNERS LIMITED
 FINISKLIN Tel (+353) 719 161 416
 SLIGO Email. info@jodireland.com
 IRELAND www.jodireland.com

@JOD_Sligo  Jennings O'Donovan & Partners  Jennings O'Donovan

Job Ref.	Drawing No.	Revision
6575	6575-JOD-CGWF-XX-DR-C-0306	-