



Longitudinal Section
SCALE 1:60

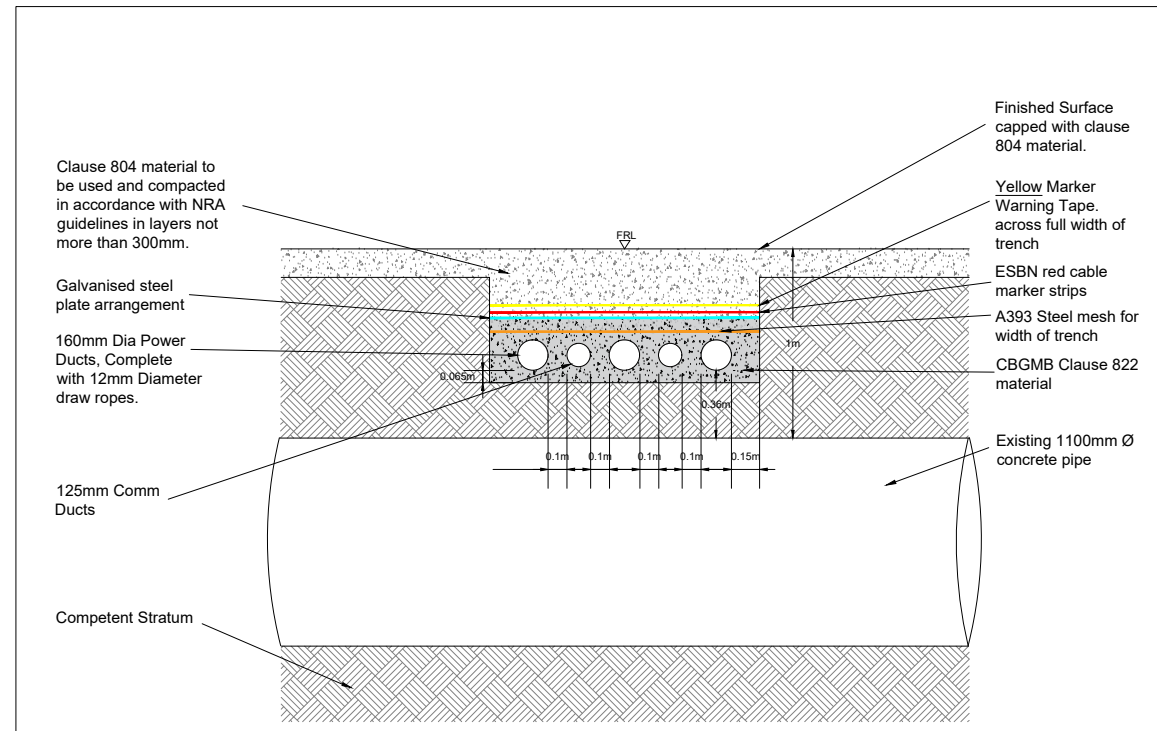

Cross Section
SCALE 1:40

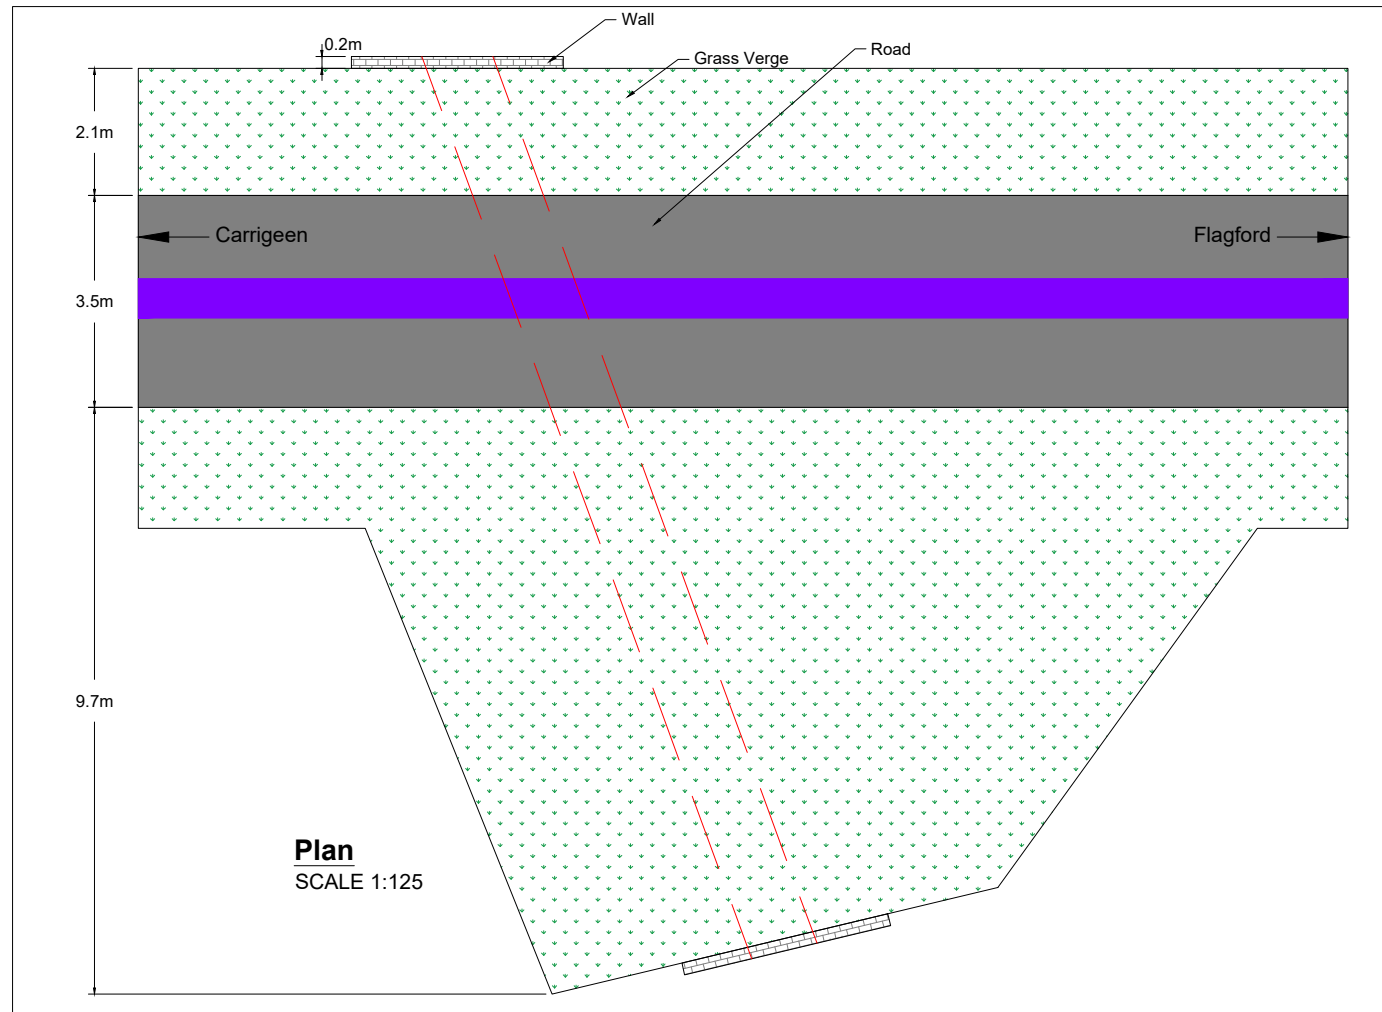

Plan
SCALE 1:125

Tailte Éireann
© Tailte Éireann - Surveying
Includes National Mapping Reproduced
Under Copyright to Tailte Éireann.
Licence Number CYAL 50512615



© COPYRIGHT OF
JENNINGS O'DONOVAN AND PARTNERS LIMITED
FINISKILIN
SLIGO
IRELAND
Tel (+353) 719 161 416
Email. info@jodireland.com
www.jodireland.com
@JOD_Sligo
Jennings O'Donovan & Partners
Jennings O'Donovan

NOTES:
1 FIGURED DIMENSIONS ONLY TO BE TAKEN FROM THIS DRAWING.
2 ALL DRAWINGS TO BE CHECKED BY THE CONTRACTOR ON SITE.
3 ENGINEER TO BE INFORMED OF ANY DISCREPANCIES BEFORE ANY WORK COMMENCES.
4 THIS DRAWING TO BE READ IN CONJUNCTION WITH ALL OTHER RELEVANT DRAWINGS AND SPECIFICATIONS.

Rev.	Date	Amendments	D	C	A

Project
Carrigeen Power LTD
Client
Carrigeen Renewable Energy
Development, Co.Roscommon.

Title
Watercourse Crossing
WC08 Detail

Issue Details		Office Use Only		
Surveyed: -	Information	Drawing Number:		
Drawn: A.G	Approval	6575-JOD-CGWF-XX-DR-C-0308		
Checked: J.D	Tender	Job Ref.	Date.	Rev.
Approved: C.G	Construction	6575	Mar 2026	-
Scale: As Shown (A3)	Record			