



- NOTES:**
- 1 FIGURED DIMENSIONS ONLY TO BE TAKEN FROM THIS DRAWING.
  - 2 ALL DRAWINGS TO BE CHECKED BY THE CONTRACTOR ON SITE.
  - 3 ENGINEER TO BE INFORMED OF ANY DISCREPANCIES BEFORE ANY WORK COMMENCES.
  - 4 THIS DRAWING TO BE READ IN CONJUNCTION WITH ALL OTHER RELEVANT DRAWINGS AND SPECIFICATIONS.

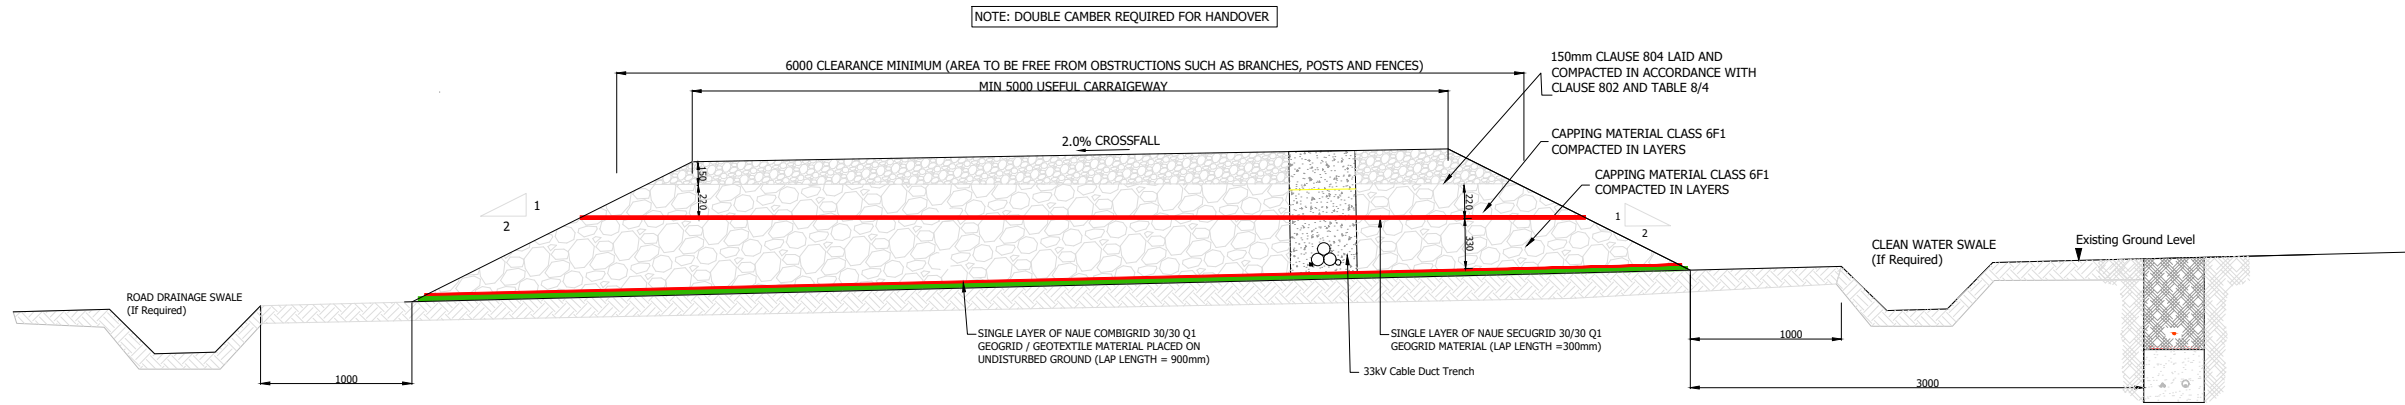

**TYPICAL SECTION - FLOATED ROAD**  
SCALE 1:50

— GEOTEXTILE LAYER  
— GEOGRID / GEOTEXTILE LAYER

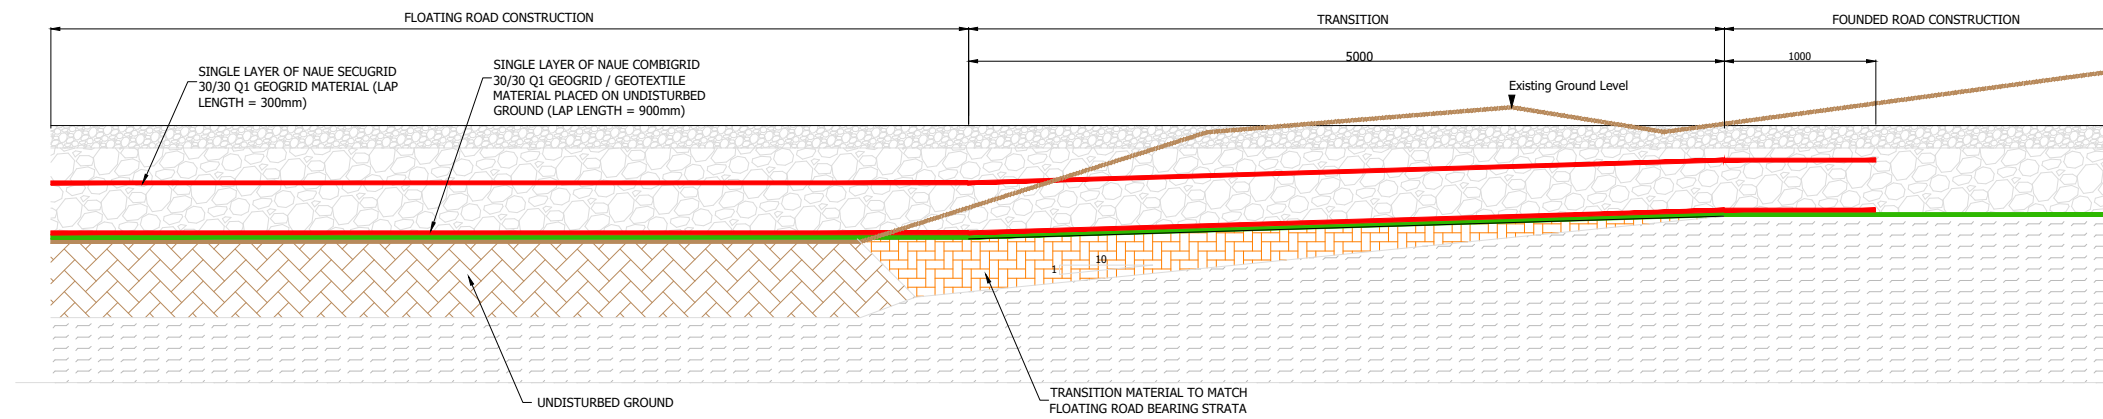

**TRANSITION BETWEEN FLOATING AND FOUNDED ROAD**  
SCALE 1:50

Floated Road Construction - Reinforced				
CBR	Formation	Geotextile / Geogrid	Road Base (6F1 Stone Fill)	Wearing Course (Cl. 804 Stone Fill)
0.5%	Ground Level	Naue Combigrid 30/30 GRK 4C Material + intermediate layer of Secugrid 30/30, or similar approved	900	150mm
1%	Ground Level	Naue Combigrid 30/30 GRK 4C Material + intermediate layer of Secugrid 30/30, or similar approved	550	150mm

- Notes:**
1. For floated roads, the geogrid is placed directly at ground level without removing vegetation.
  2. The road build-up consists of a Combigrid base layer with a Secugrid intermediate layer.

- Notes:**
1. Widening can occur to either side of existing roads dependent on-site conditions.
  2. Depths of road fill to vary dependent on-site conditions.
  3. The Cabling may be placed on either side of the roads, on both sides of the road or within the road. The exact configuration of the underground cabling will be set by the requirements of the electrical designers at detailed design stage.
  4. The placement of the spoil berm will be avoided within the flood zone.

Tailte Éireann - Surveying  
Includes National Mapping Reproduced  
Under Copyright to Tailte Éireann.  
Licence Number CYAL 50512615.

rev	date	modifications	D	C	A

Client Carraigín Power LTD				
Project Carrigeen Renewable Energy Development, Co. Roscommon.				
Stage Planning				
Title Access Track Construction Details (Sheet 2 of 2)				
Scales 1:50 @ A3				
Surveyed	Drawn	Checked	Approved	Date
A.G	J.D	C.G		Mar 2026

JENNINGS O'DONOVAN  
an RSK company

© COPYRIGHT OF  
JENNINGS O'DONOVAN AND PARTNERS LIMITED  
FINISKLIN Tel (+353) 719 161 416  
SLIGO Email. info@jodireland.com  
IRELAND www.jodireland.com

@JOD\_Sligo Jennings O'Donovan & Partners Jennings O'Donovan

Job Ref.	Drawing No.	Revision
6575	6575-JOD-CGWF-XX-DR-C-0402	-