



- NOTES:  
 1 FIGURED DIMENSIONS ONLY TO BE TAKEN FROM THIS DRAWING.  
 2 ALL DRAWINGS TO BE CHECKED BY THE CONTRACTOR ON SITE.  
 3 ENGINEER TO BE INFORMED OF ANY DISCREPANCIES BEFORE ANY WORK COMMENCES.  
 4 THIS DRAWING TO BE READ IN CONJUNCTION WITH ALL OTHER RELEVANT DRAWINGS AND SPECIFICATIONS.

THIS DRAWING IS NOT TO BE USED AS A CONSTRUCTION DRAWING.

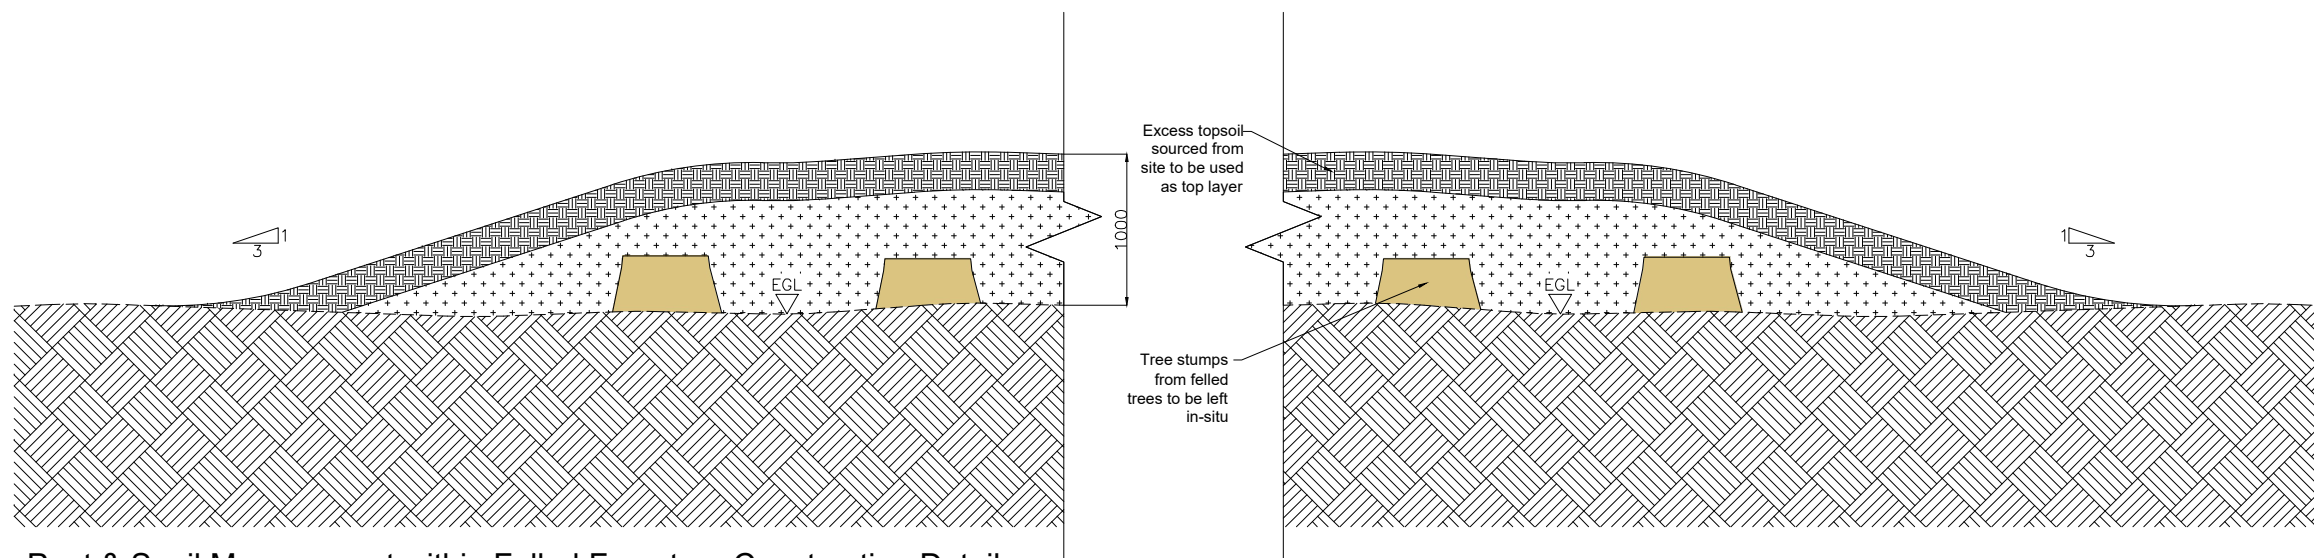

Peat & Spoil Management within Felled Forestry - Construction Detail

Scale 1:50

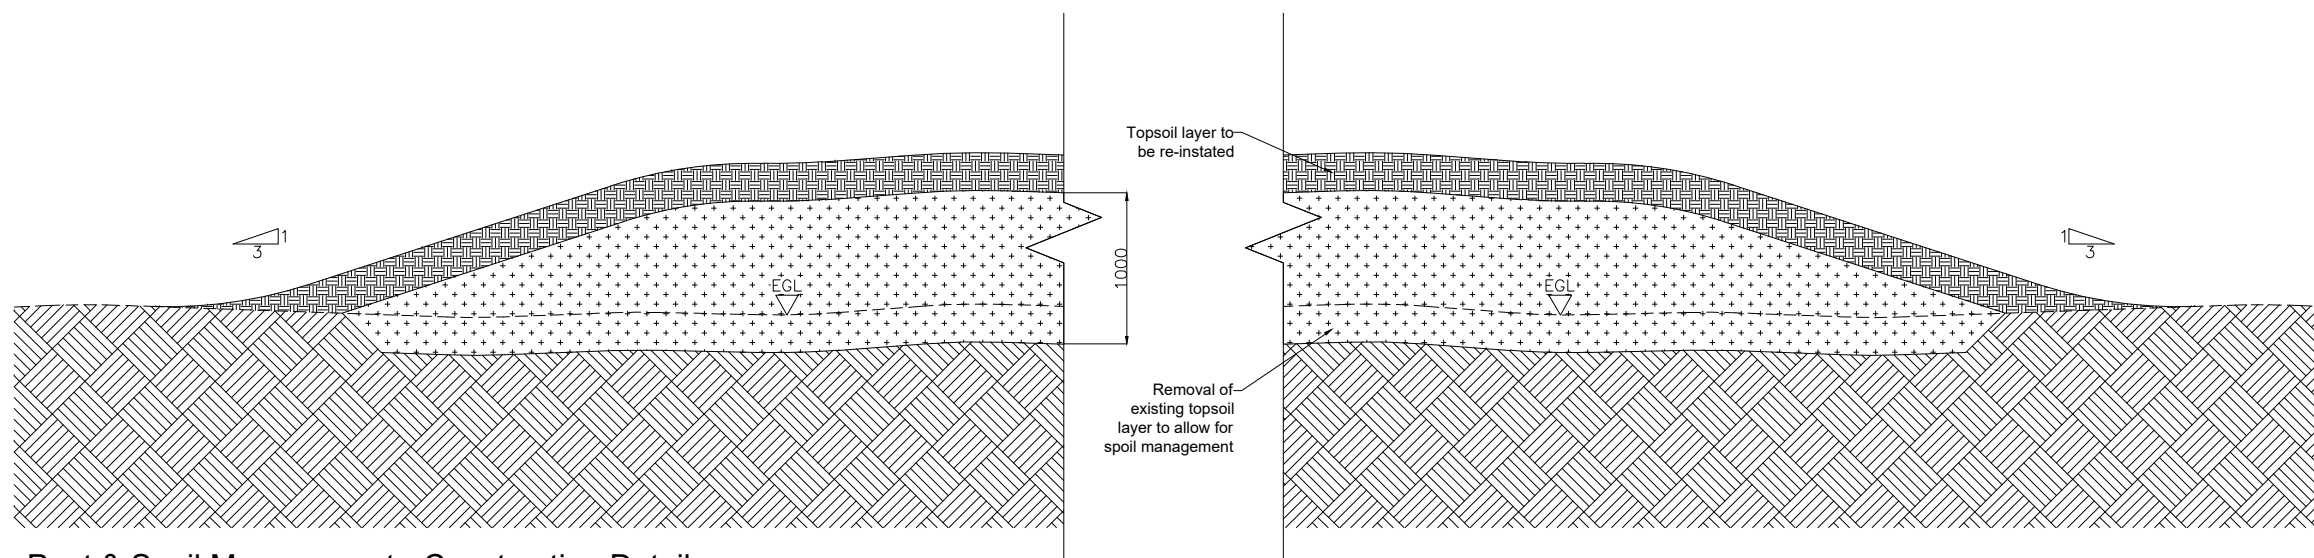

Peat & Spoil Management - Construction Detail

Scale 1:50

Tailte Éireann  
 © Tailte Éireann - Surveying  
 Includes National Mapping Reproduced  
 Under Copyright to Tailte Éireann.  
 Licence Number CYAL 50512615

rev.	modifications	D	C	A

Client  
 Carraigín Power LTD.

Project  
 Carrigeen Renewable Energy  
 Development, Co. Roscommon.

Stage  
 Planning

Title  
 Peat & Spoil Management Methodology

Scales  
 1:50 @ A3

Surveyed	Prepared	Checked	Approved	Date
-	A.G	J.D	C.G	Mar 2026



© COPYRIGHT OF  
 JENNINGS O'DONOVAN AND PARTNERS LIMITED  
 FINISKLIN Tel (+353) 719 161 416  
 SLIGO Email. info@jodireland.com  
 IRELAND www.jodireland.com

@JOD\_Sligo | Jennings O'Donovan & Partners | Jennings O'Donovan

Job No.	Drawing no.	Rev
6575	6575-JOD-CGWF-XX-DR-C-403	-