


- NOTES:
 1 FIGURED DIMENSIONS ONLY TO BE TAKEN FROM THIS DRAWING.
 2 ALL DRAWINGS TO BE CHECKED BY THE CONTRACTOR ON SITE.
 3 ENGINEER TO BE INFORMED OF ANY DISCREPANCIES BEFORE ANY WORK COMMENCES.
 4 THIS DRAWING TO BE READ IN CONJUNCTION WITH ALL OTHER RELEVANT DRAWINGS AND SPECIFICATIONS.

THIS DRAWING IS NOT TO BE USED AS A CONSTRUCTION DRAWING.

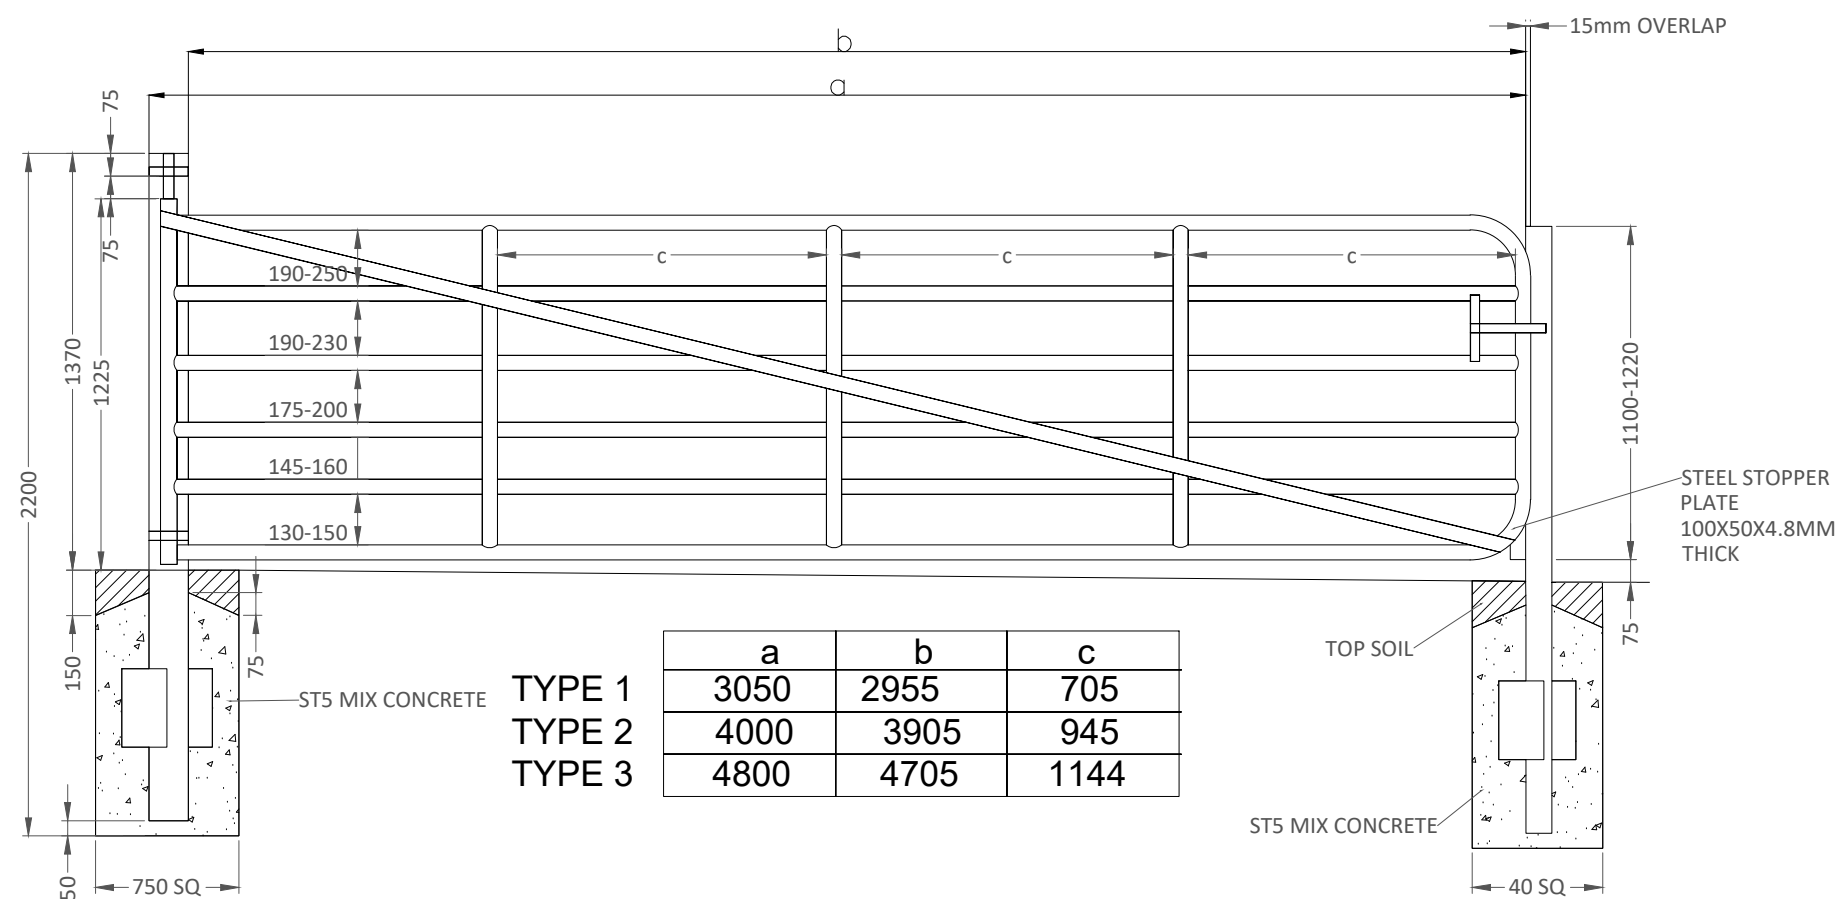

TYPE 1
 TYPE 2
 TYPE 3

	a	b	c
TYPE 1	3050	2955	705
TYPE 2	4000	3905	945
TYPE 3	4800	4705	1144

Tailte Éireann
 © Tailte Éireann - Surveying
 Includes National Mapping Reproduced
 Under Copyright to Tailte Éireann.
 Licence Number CYAL 50512615

rev.	modifications	D	C	A

Client
 Carraigin Power LTD.

Project
 Carrigeen Renewable Energy
 Development, Co. Roscommon.

Stage
 Planning

Title
 Steel Gate Details

Scales
 1:25 @ A3

Surveyed	Prepared	Checked	Approved	Date
-	A.G	J.D	C.G	Mar 2026



© COPYRIGHT OF
 JENNINGS O'DONOVAN AND PARTNERS LIMITED
 FINISKILIN Tel (+353) 719 161 416
 SLIGO Email. info@jodireland.com
 IRELAND www.jodireland.com

@JOD_Sligo LinkedIn Jennings O'Donovan & Partners Facebook Jennings O'Donovan

Job No.	Drawing no.	Rev
6575	6575-JOD-CGWF-XX-DR-C-406	-