


Site Layout Plan
Scale:N.T.S(A1)

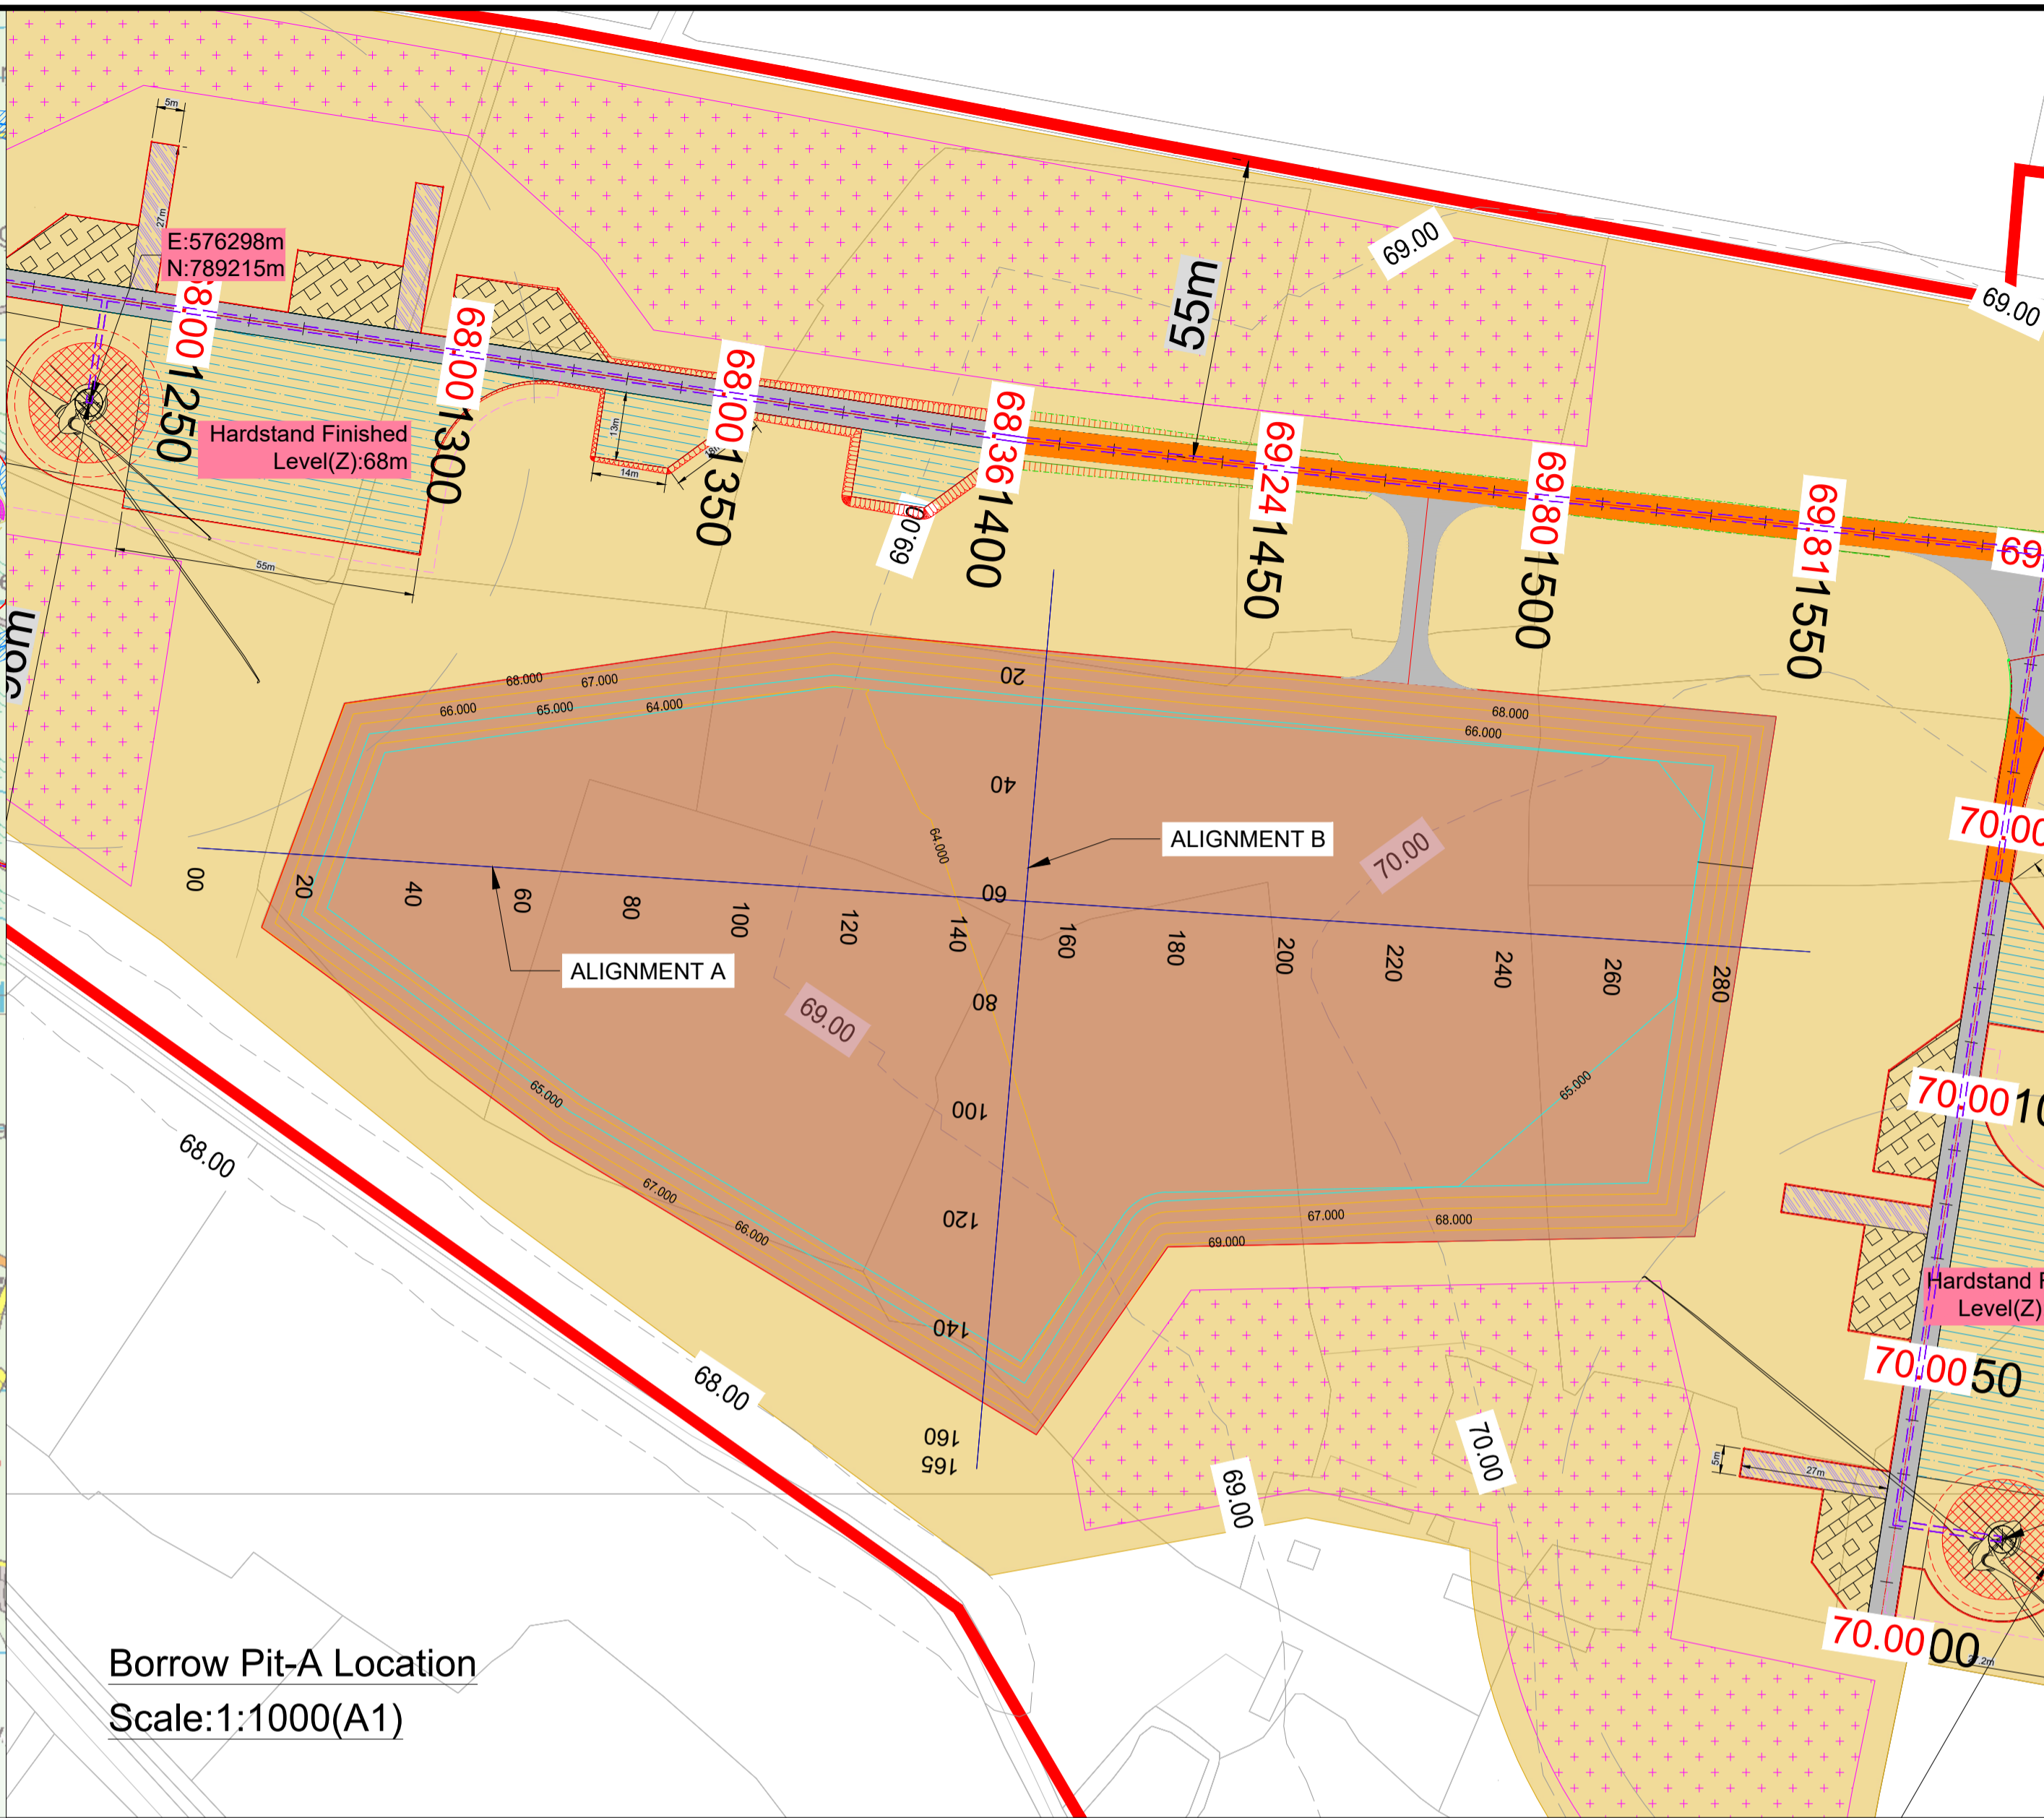

Borrow Pit-A Location
Scale:1:1000(A1)

NOTES:


- FIGURED DIMENSIONS ONLY TO BE TAKEN FROM THIS DRAWING.
- ALL DRAWINGS TO BE CHECKED BY THE CONTRACTOR ON SITE.
- ENGINEER TO BE INFORMED OF ANY DISCREPANCIES BEFORE ANY WORK COMMENCES.
- THIS DRAWING TO BE READ IN CONJUNCTION WITH ALL OTHER RELEVANT DRAWINGS AND SPECIFICATIONS.
- FINAL LEVELS MAY VARY DEPENDING ON LOCAL GROUND CONDITIONS.

Legend

- Planning Application Boundary
- Proposed Wind Turbine
- Proposed Crane Hardstand
- Proposed Fill
- Proposed Cut
- Area Excluded From Application Boundary
- Existing Access Tracks Upgraded
- Proposed Borrow Pit
- Proposed New Access Tracks
- Contours of Existing Ground Elevation
- Existing Ground
- Bottom of Extraction
- Grading Contours
- Excavated Material From Borrow Pit
- Internal Cabling
- Finished Access Track Level
- Proposed Peat & Spoil Management Areas
- Proposed Tree Felling Areas
- Proposed Floating Access Tracks


Tailte Éireann
© Tailte Éireann - Surveying
Includes National Mapping Reproduced
Under Copyright to Tailte Éireann.
Licence Number CYAL50512615
OS Sheets: 1864,1865,1923,1924,
1925,1979,1979-D,1980,1981,1982,
2038-B,2039,2040,2041

rev	date	modifications	D	C	A

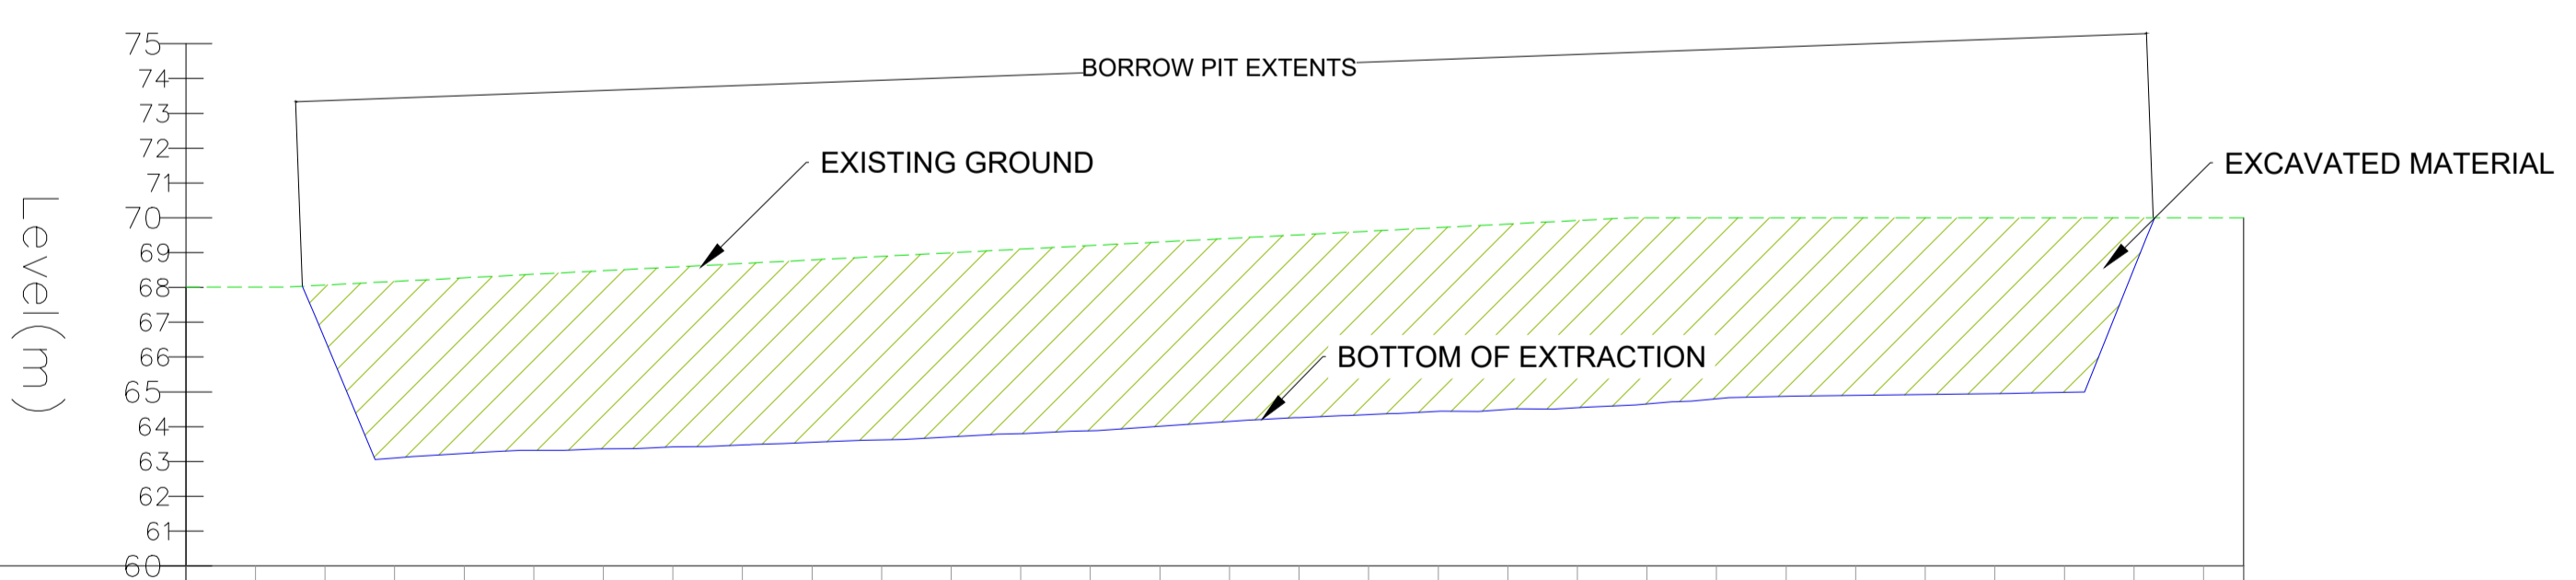

Proposed Level	Existing Ground Level	Chainage	Level Difference
66.491	66.641	00.000	-1.1579
63.101	68.013	10.000	-5.072
63.229	68.070	20.000	-5.047
63.319	68.173	30.000	-5.060
63.367	68.276	40.000	-5.115
63.421	68.379	50.000	-5.165
63.475	68.482	60.000	-5.213
63.549	68.585	70.000	-5.242
63.624	68.688	80.000	-5.270
63.711	68.791	90.000	-5.287
63.800	68.894	100.000	-5.301
63.882	68.997	110.000	-5.322
64.013	69.100	120.000	-5.294
64.153	69.204	130.000	-5.257
64.256	69.307	140.000	-5.379
64.349	69.410	150.000	-5.348
64.440	69.513	160.000	-5.197
64.502	69.616	170.000	-5.128
64.546	69.719	180.000	-5.104
64.652	69.822	190.000	-5.079
64.803	69.925	200.000	-5.054
64.874	70.000	210.000	-5.012
64.886	70.000	220.000	-1.469
64.921	70.000	230.000	
64.946	70.000	240.000	
64.988	70.000	250.000	
68.531	70.000	260.000	
	70.000	270.000	
	70.000	280.000	
	70.000	290.000	
	70.000	295.746	

ALIGNMENT A_BORROW PIT-A - LONGSECTION
SCALE: H 1:1000,V 1:200. DATUM: 60.000

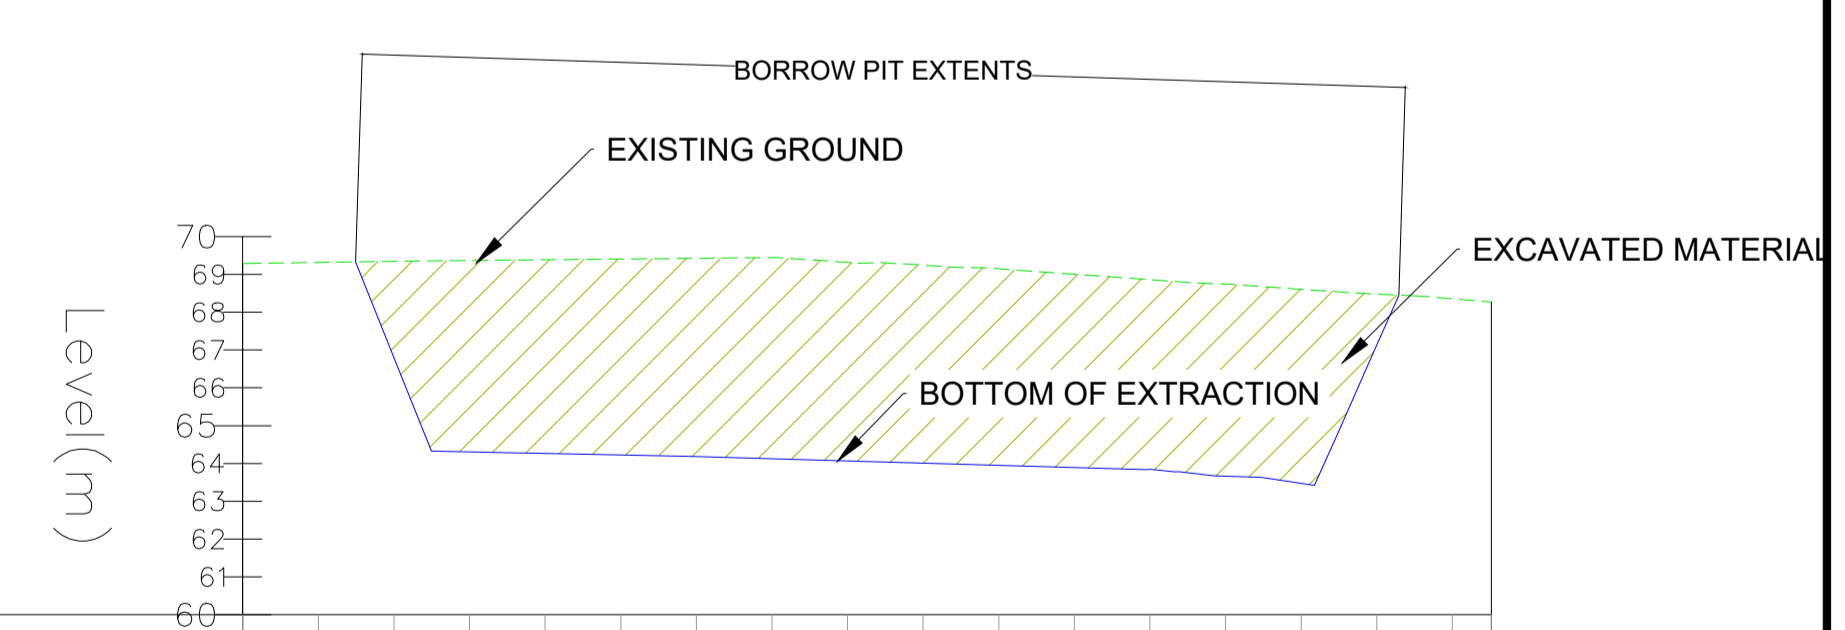

Proposed Level	Existing Ground Level	Chainage	Level Difference
66.801	69.261	00.001	-2.463
64.309	69.317	00.002	-5.008
64.268	69.344	00.003	-5.076
64.226	69.370	00.004	-5.144
64.184	69.399	00.005	-5.215
64.126	69.408	00.006	-5.282
64.067	69.427	00.007	-5.360
64.009	69.446	00.008	-5.439
63.951	69.467	00.009	-5.518
63.893	69.488	00.010	-5.597
63.845	69.505	00.011	-5.676
63.664	69.561	00.012	-5.897
63.473	69.644	00.013	-6.171
67.135	69.607	00.014	-1.472
	68.482	00.015	
	68.357	00.016	
	69.273	00.017	

ALIGNMENT B_BORROWPIT-B - LONGSECTION
SCALE: H 1:1000,V 1:200. DATUM: 60.000

Client
Carrigan Power LTD

Project
Carrigen Renewable Energy Development, Co.Roscommon.

Stage
Planning

Title
Borrow Pit A - Plan & Sections

Scales
1:As Noted @ A1

Surveyed	Drawn	Checked	Approved	Date
A.G	J.D	C.G		Mar 2026

JENNINGS O'DONOVAN
an RSK company

© COPYRIGHT OF
JENNINGS O'DONOVAN AND PARTNERS LIMITED
FINISKLIN Tel (+353) 719 161 416
SLIGO Email. info@jodireland.com
IRELAND www.jodireland.com

@JOD_Stigo | Jennings O'Donovan & Partners | Jennings O'Donovan

Job Ref. Drawing No. **6575 6575-JOD-CGWF-XX-DR-C-0407** Revision **-**