



- NOTES:**
- 1 FIGURED DIMENSIONS ONLY TO BE TAKEN FROM THIS DRAWING.
  - 2 ALL DRAWINGS TO BE CHECKED BY THE CONTRACTOR ON SITE.
  - 3 ENGINEER TO BE INFORMED OF ANY DISCREPANCIES BEFORE ANY WORK COMMENCES.
  - 4 THIS DRAWING TO BE READ IN CONJUNCTION WITH ALL OTHER RELEVANT DRAWINGS AND SPECIFICATIONS.

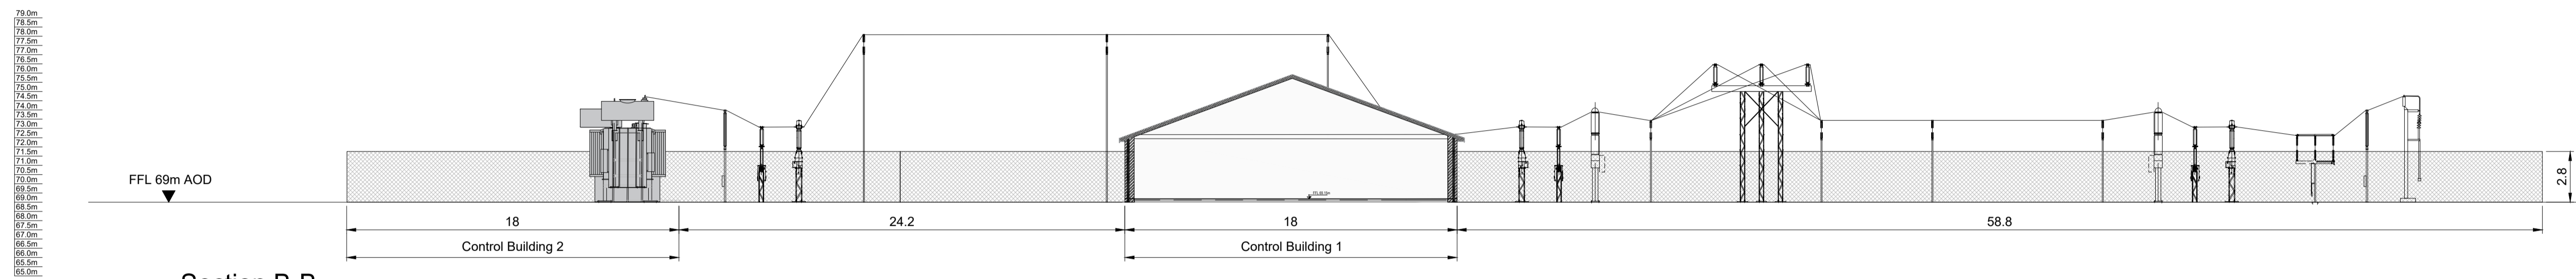

Section B-B  
Scale 1:200 at A1

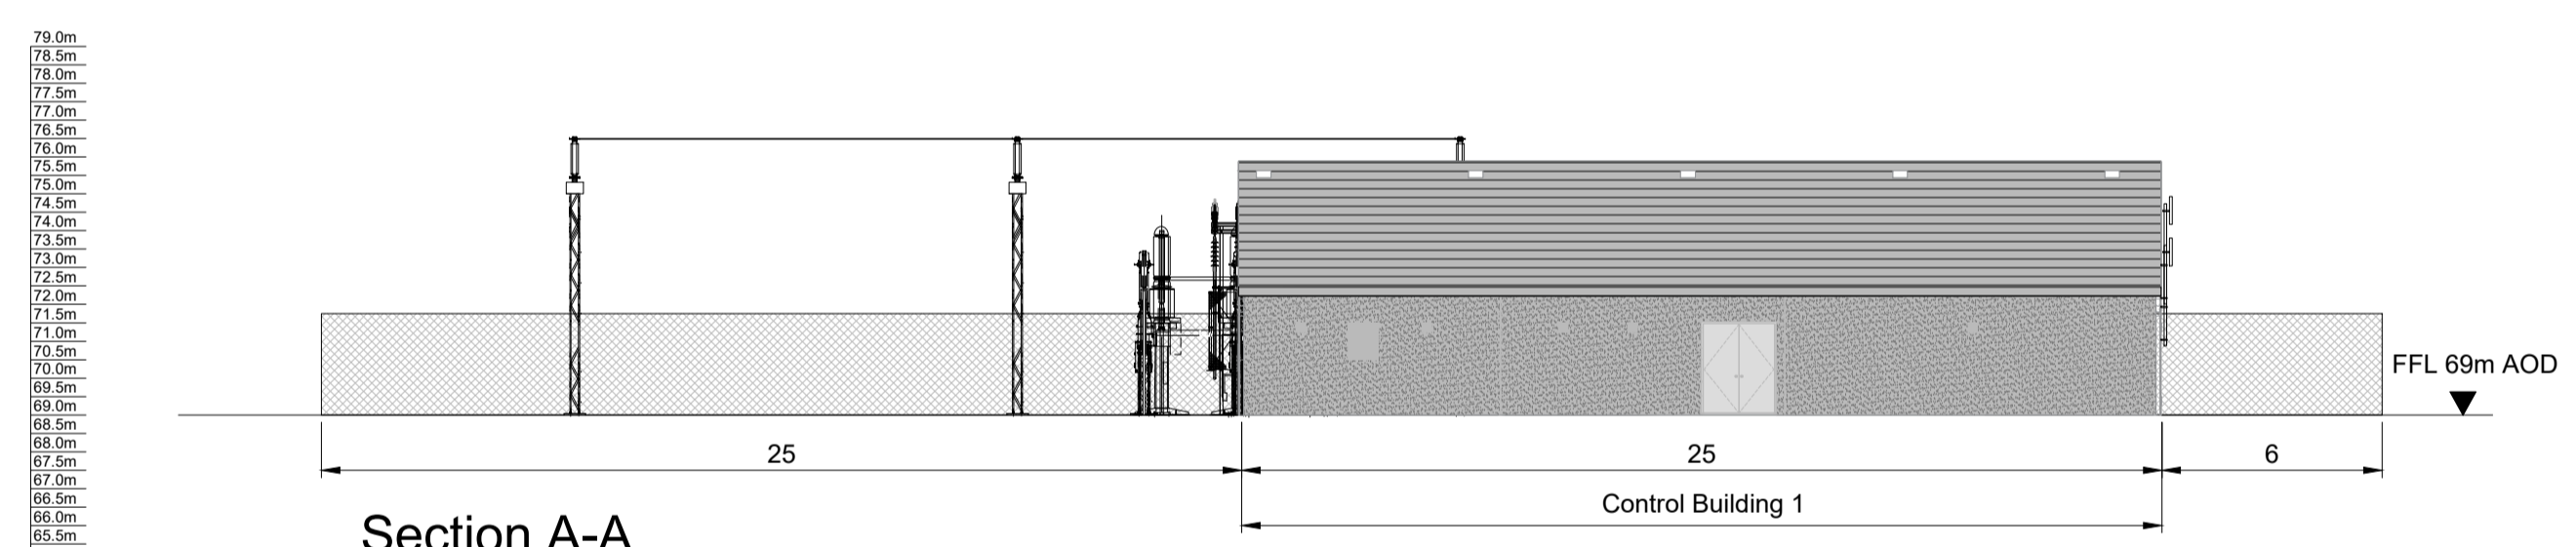

Section A-A  
Scale 1:200 at A1




 Tailte Éireann  
© Tailte Éireann - Surveying  
Includes National Mapping Reproduced  
Under Copyright to Tailte Éireann.  
Licence Number CYAL 50512615

rev	date	modifications	D	C	A

Client <b>Carraigín Power LTD</b>				
Project <b>Carrigeen Renewable Energy Development, Co. Roscommon.</b>				
Stage <b>Planning</b>				
Title <b>Proposed Substation Sections</b>				
Scales <b>1:200 @ A1</b>				
Surveyed	Drawn	Checked	Approved	Date
A.G	J.D	C.G		Mar 2026



© COPYRIGHT OF  
JENNINGS O'DONOVAN AND PARTNERS LIMITED  
FINISKLIN Tel (+353) 719 161 416  
SLIGO Email. info@jodireland.com  
IRELAND www.jodireland.com

 @JOD\_Sligo  Jennings O'Donovan & Partners  Jennings O'Donovan

Job Ref.	Drawing No.	Revision
<b>6575</b>	<b>6575-JOD-CGWF-XX-DR-C-0604</b>	-