




Section A-A
Scale 1:100

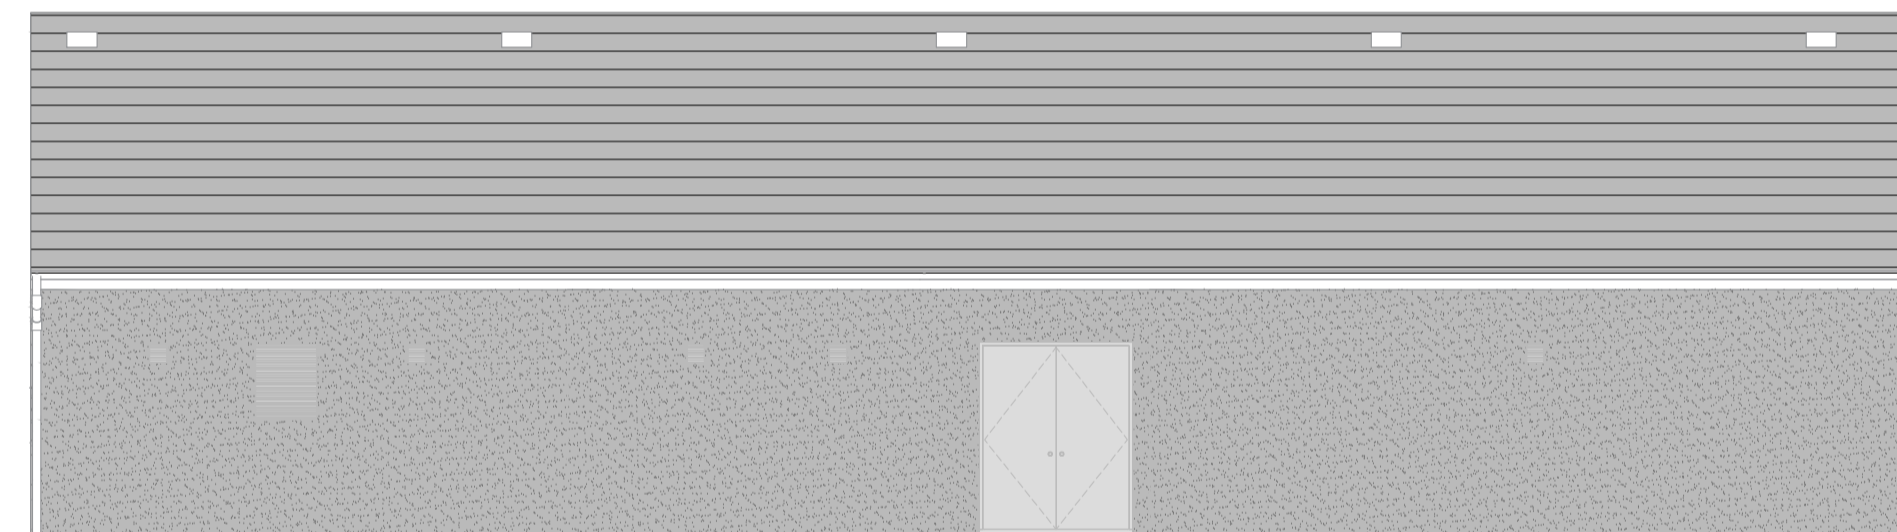

Section B-B
Scale 1:100

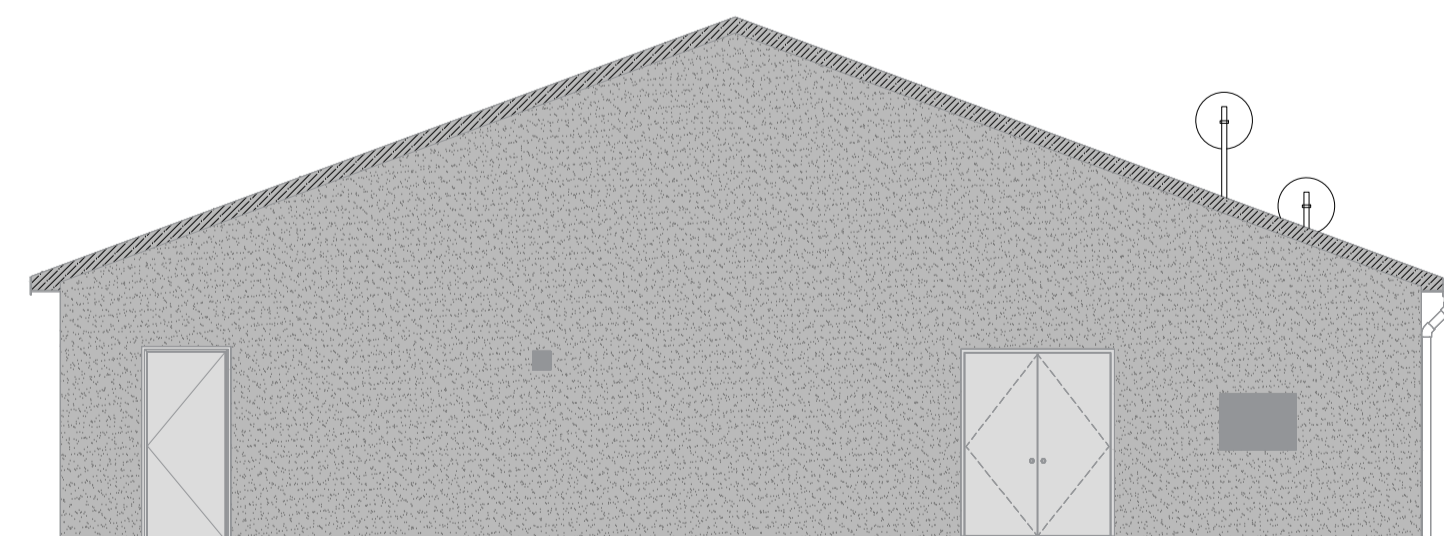

Section C-C
Scale 1:100

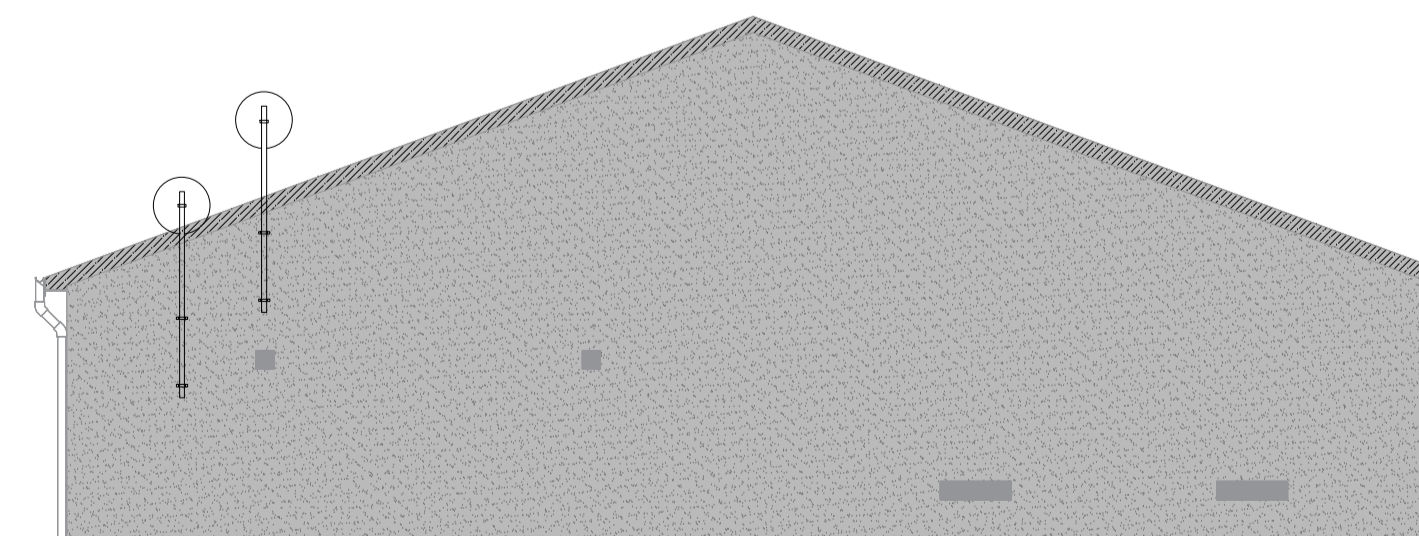

Section D-D
Scale 1:100

- NOTES:**
- 1 FIGURED DIMENSIONS ONLY TO BE TAKEN FROM THIS DRAWING.
 - 2 ALL DRAWINGS TO BE CHECKED BY THE CONTRACTOR ON SITE.
 - 3 ENGINEER TO BE INFORMED OF ANY DISCREPANCIES BEFORE ANY WORK COMMENCES.
 - 4 THIS DRAWING TO BE READ IN CONJUNCTION WITH ALL OTHER RELEVANT DRAWINGS AND SPECIFICATIONS.




 **Tailte Éireann**
© Tailte Éireann - Surveying
Includes National Mapping Reproduced
Under Copyright to Tailte Éireann.
Licence Number CYAL 50512615

rev	date	modifications	D	C	A

Client Carragin Power LTD				
Project Carrigeen Renewable Energy Development, Co. Roscommon.				
Stage Planning				
Title Proposed EirGrid Building Plan & Sections				
Scales 1:100 @ A1				
Surveyed	Drawn	Checked	Approved	Date
	A.G	J.D	C.G	Mar 2026

 **JENNINGS O'DONOVAN**
an RSK company

© COPYRIGHT OF
JENNINGS O'DONOVAN AND PARTNERS LIMITED
FINISKLIN Tel (+353) 719 161 416
SLIGO Email. info@jodireland.com
IRELAND www.jodireland.com

 @JOD_Sligo  Jennings O'Donovan & Partners  Jennings O'Donovan

Job Ref.	Drawing No.	Revision
6575	6575-JOD-CGWF-XX-DR-C-0605	-