



- NOTES:
 1 FIGURED DIMENSIONS ONLY TO BE TAKEN FROM THIS DRAWING.
 2 ALL DRAWINGS TO BE CHECKED BY THE CONTRACTOR ON SITE.
 3 ENGINEER TO BE INFORMED OF ANY DISCREPANCIES BEFORE ANY WORK COMMENCES.
 4 THIS DRAWING TO BE READ IN CONJUNCTION WITH ALL OTHER RELEVANT DRAWINGS AND SPECIFICATIONS.


THIS DRAWING IS NOT TO BE USED AS A CONSTRUCTION DRAWING.

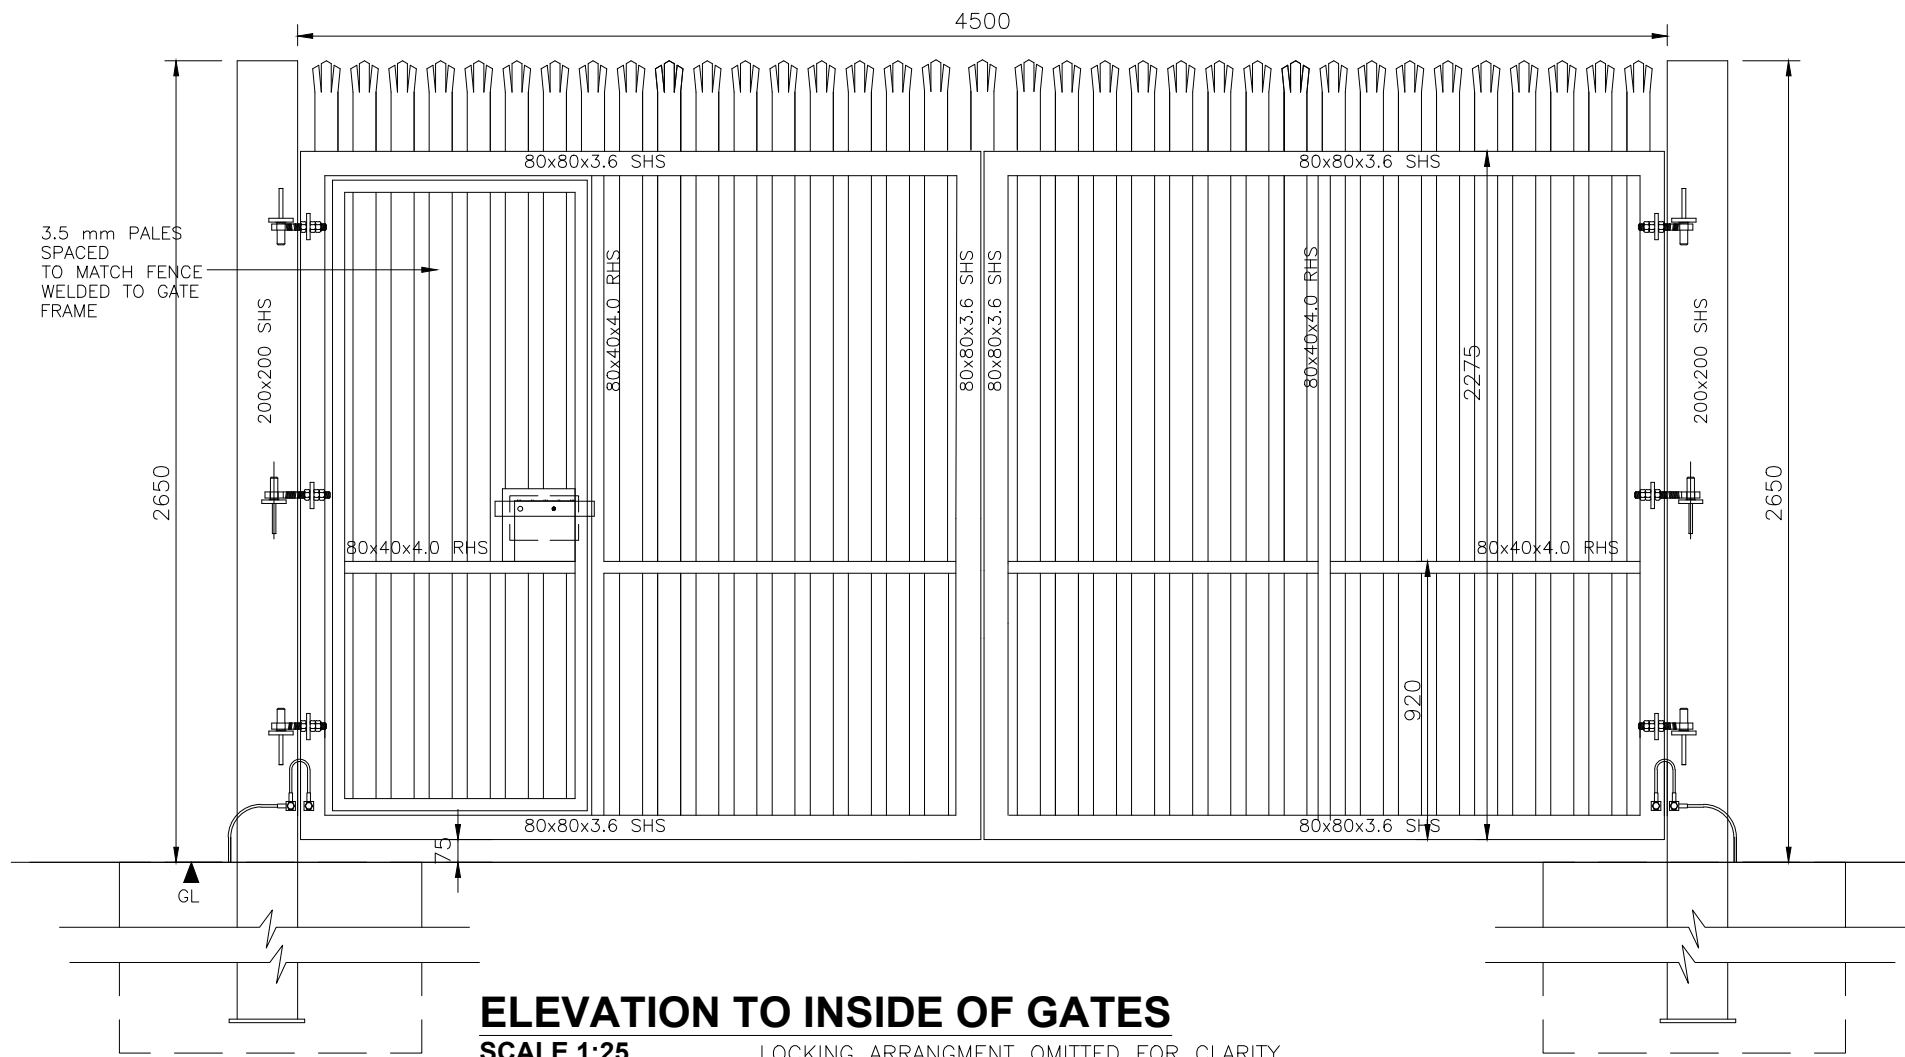

ELEVATION TO INSIDE OF GATES
 SCALE 1:25 LOCKING ARRANGMENT OMITTED FOR CLARITY.

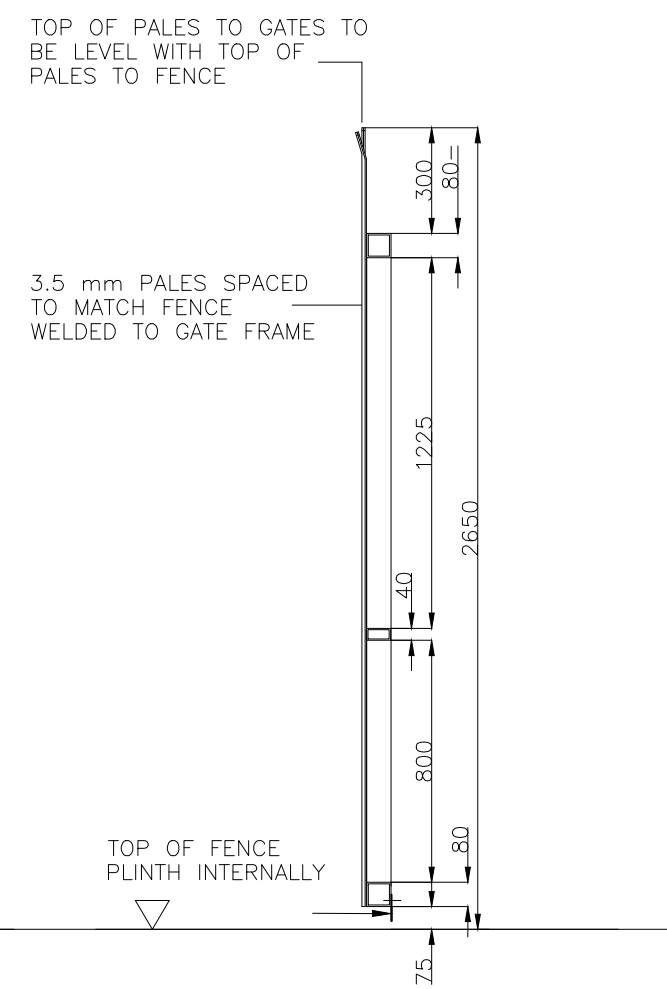

SECTION A-A
 SCALE 1:25

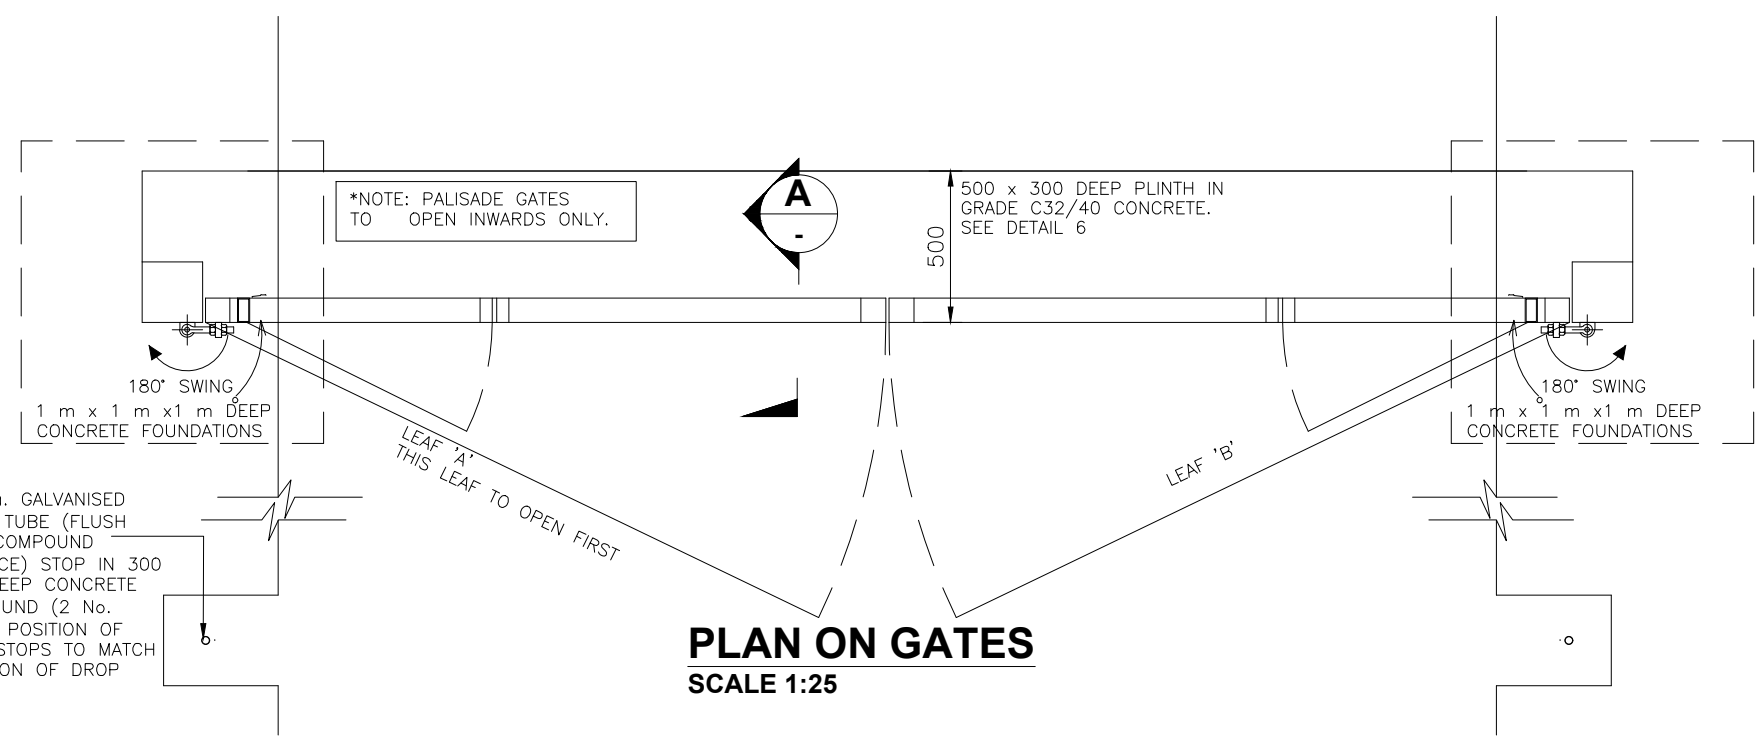

PLAN ON GATES
 SCALE 1:25

Tailte Éireann
 © Tailte Éireann - Surveying
 Includes National Mapping Reproduced
 Under Copyright to Tailte Éireann.
 Licence Number CYAL 50512615

rev.	modifications	D	C	A

Client	Carragain Power LTD.			
Project	Carrageen Renewable Energy Development, Co. Roscommon.			
Stage	Planning			
Title	Palisade Gate Detail's			
Scales	1:25 @ A3			
Surveyed	Prepared	Checked	Approved	Date
-	A.G	J.D	C.G	Mar 2026



© COPYRIGHT OF
 JENNINGS O'DONOVAN AND PARTNERS LIMITED
 FINISKLIN Tel (+353) 719 161 416
 SLIGO Email. info@jodireland.com
 IRELAND www.jodireland.com

@JOD_Sligo Jennings O'Donovan & Partners Jennings O'Donovan

Job No.	Drawing no.	Rev
6575	6575-JOD-CGWF-XX-DR-C-608	-