



Manhole

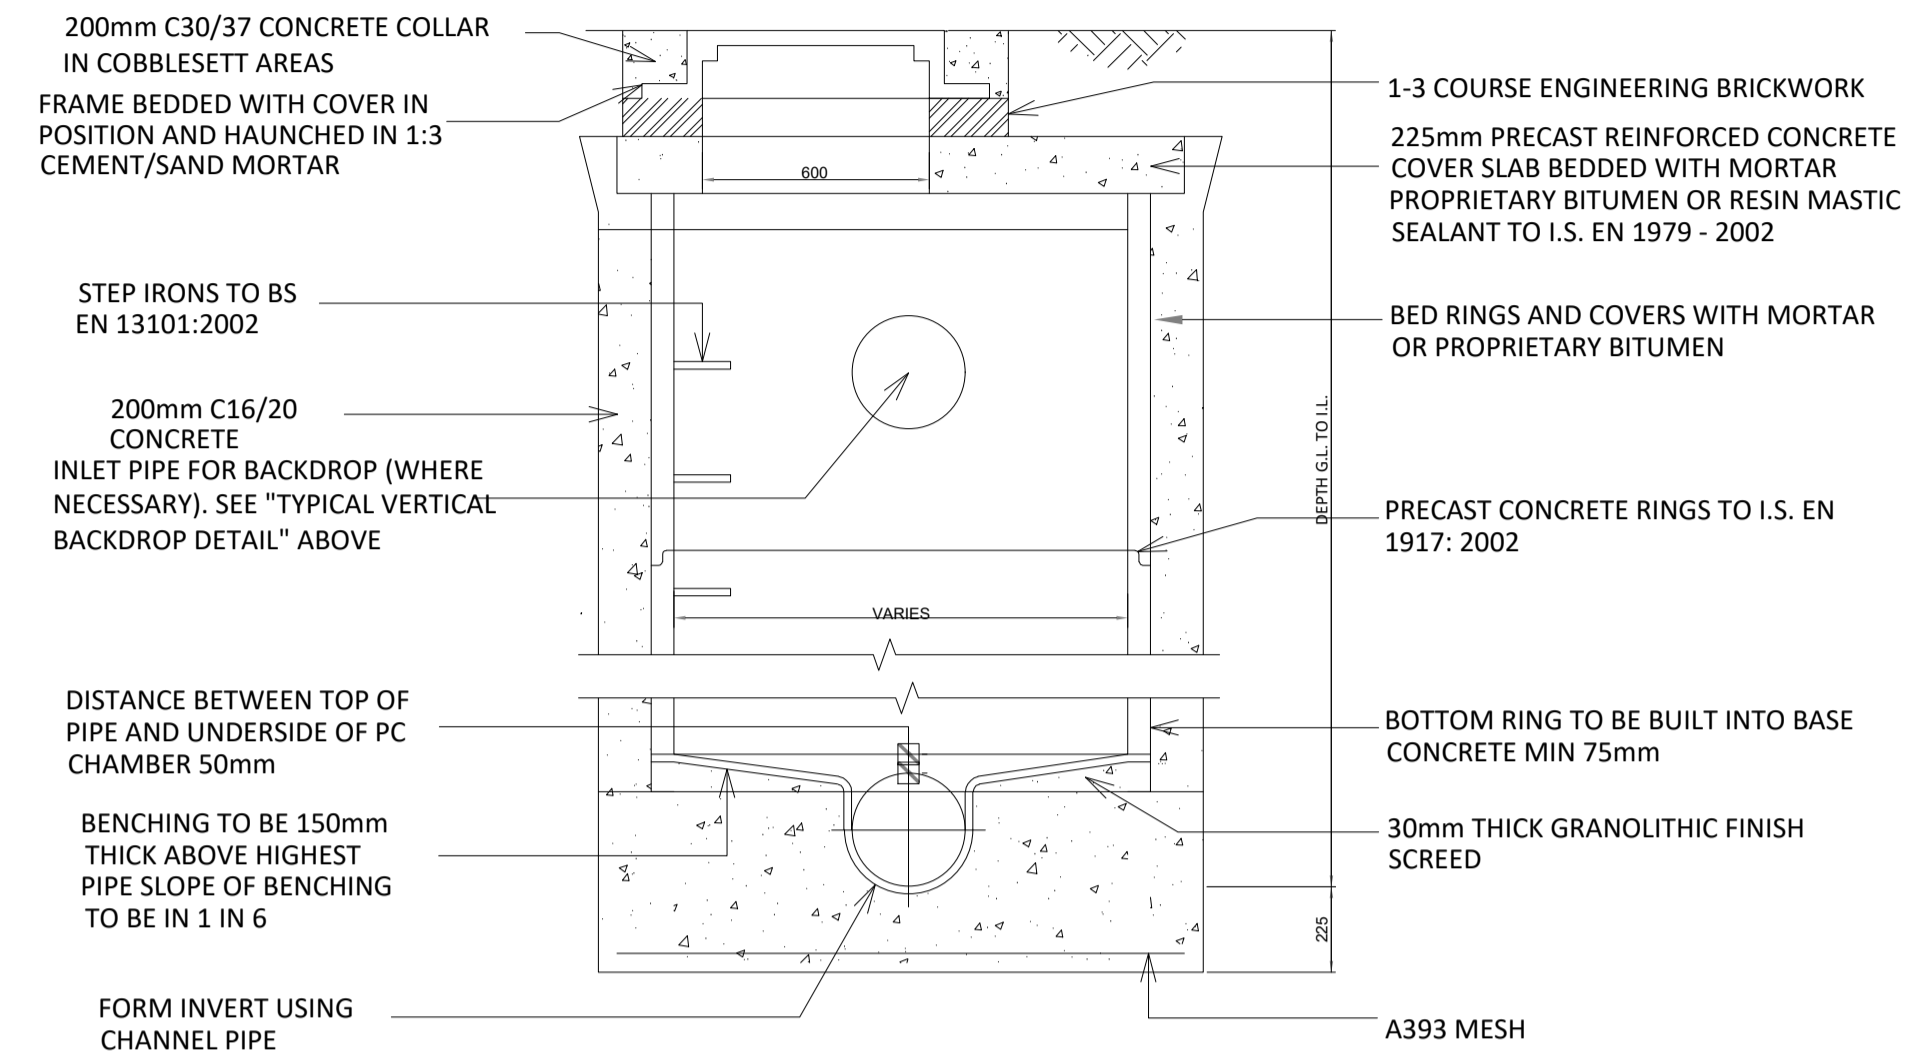


Rain Water Pipe Detail

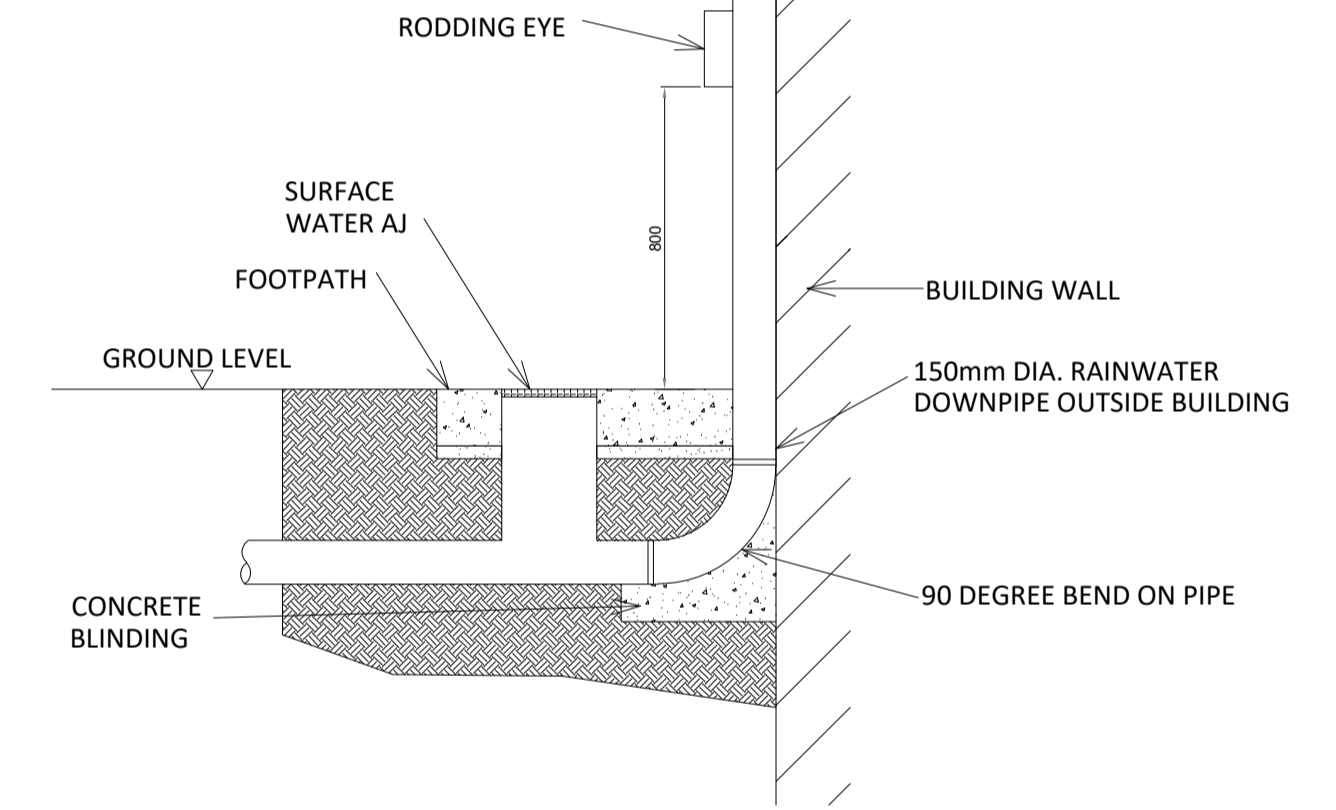


Typical Rainwater Downpipe Detail - Elevation
Scale : 1:20

Rainwater Harvesting Tank

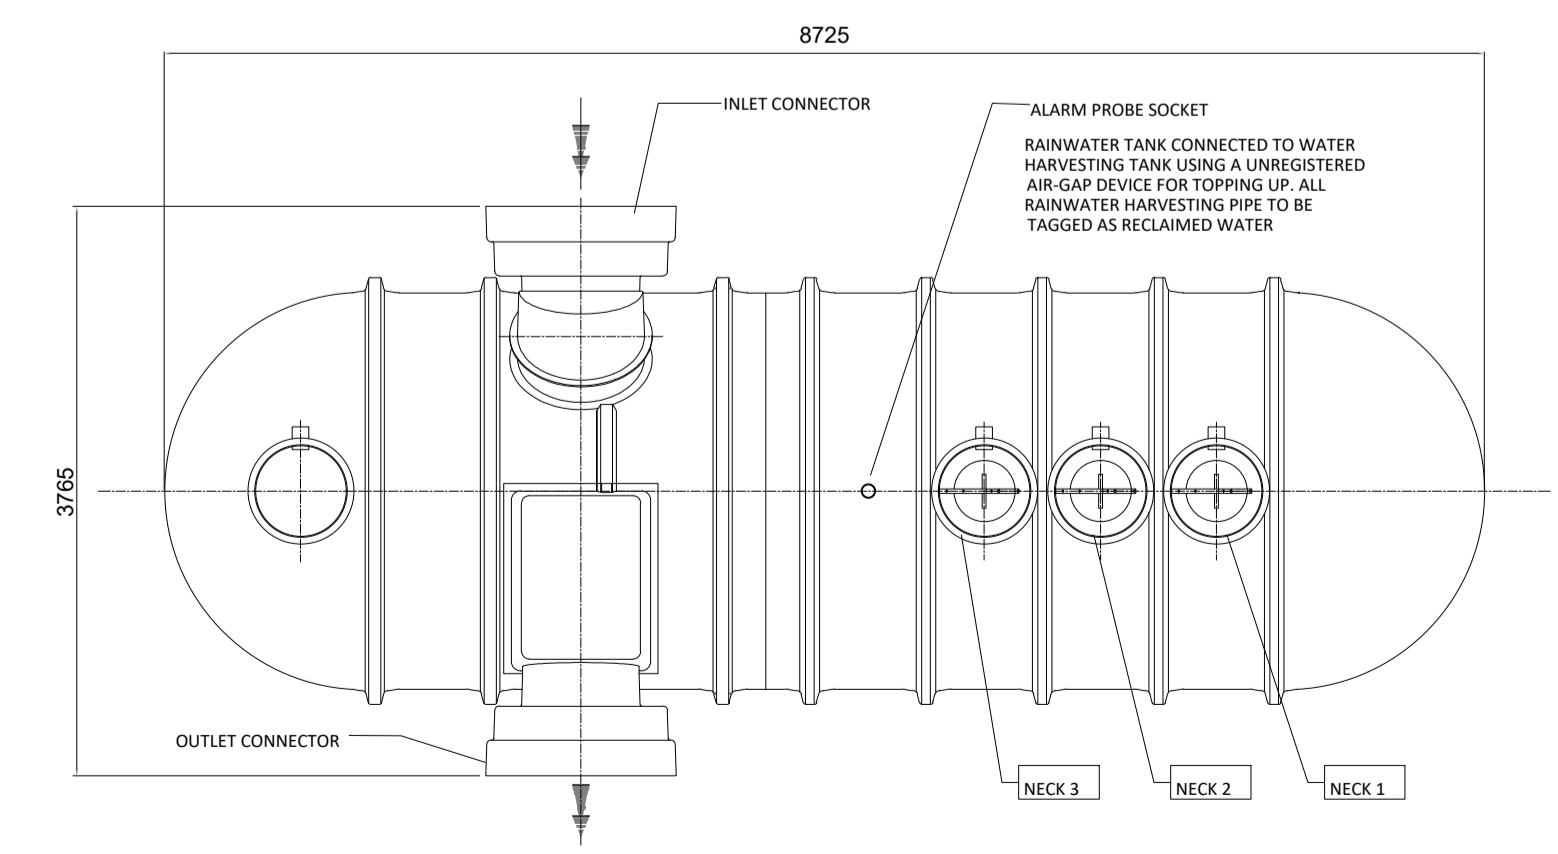


Typical Rainwater Harvesting Tank - Plan
Scale : 1:50

Road Gully

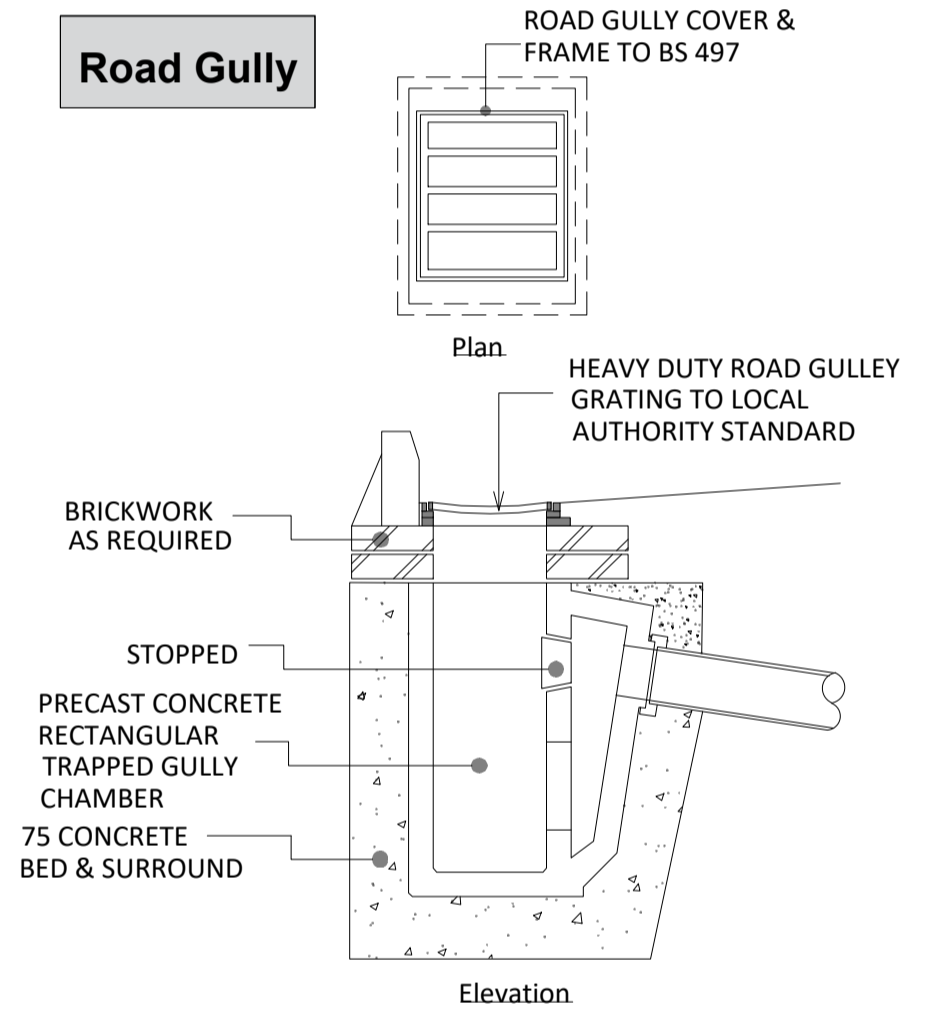


Typical Road Gully Detail
Scale : 1:25

Foul Water Holding Tank

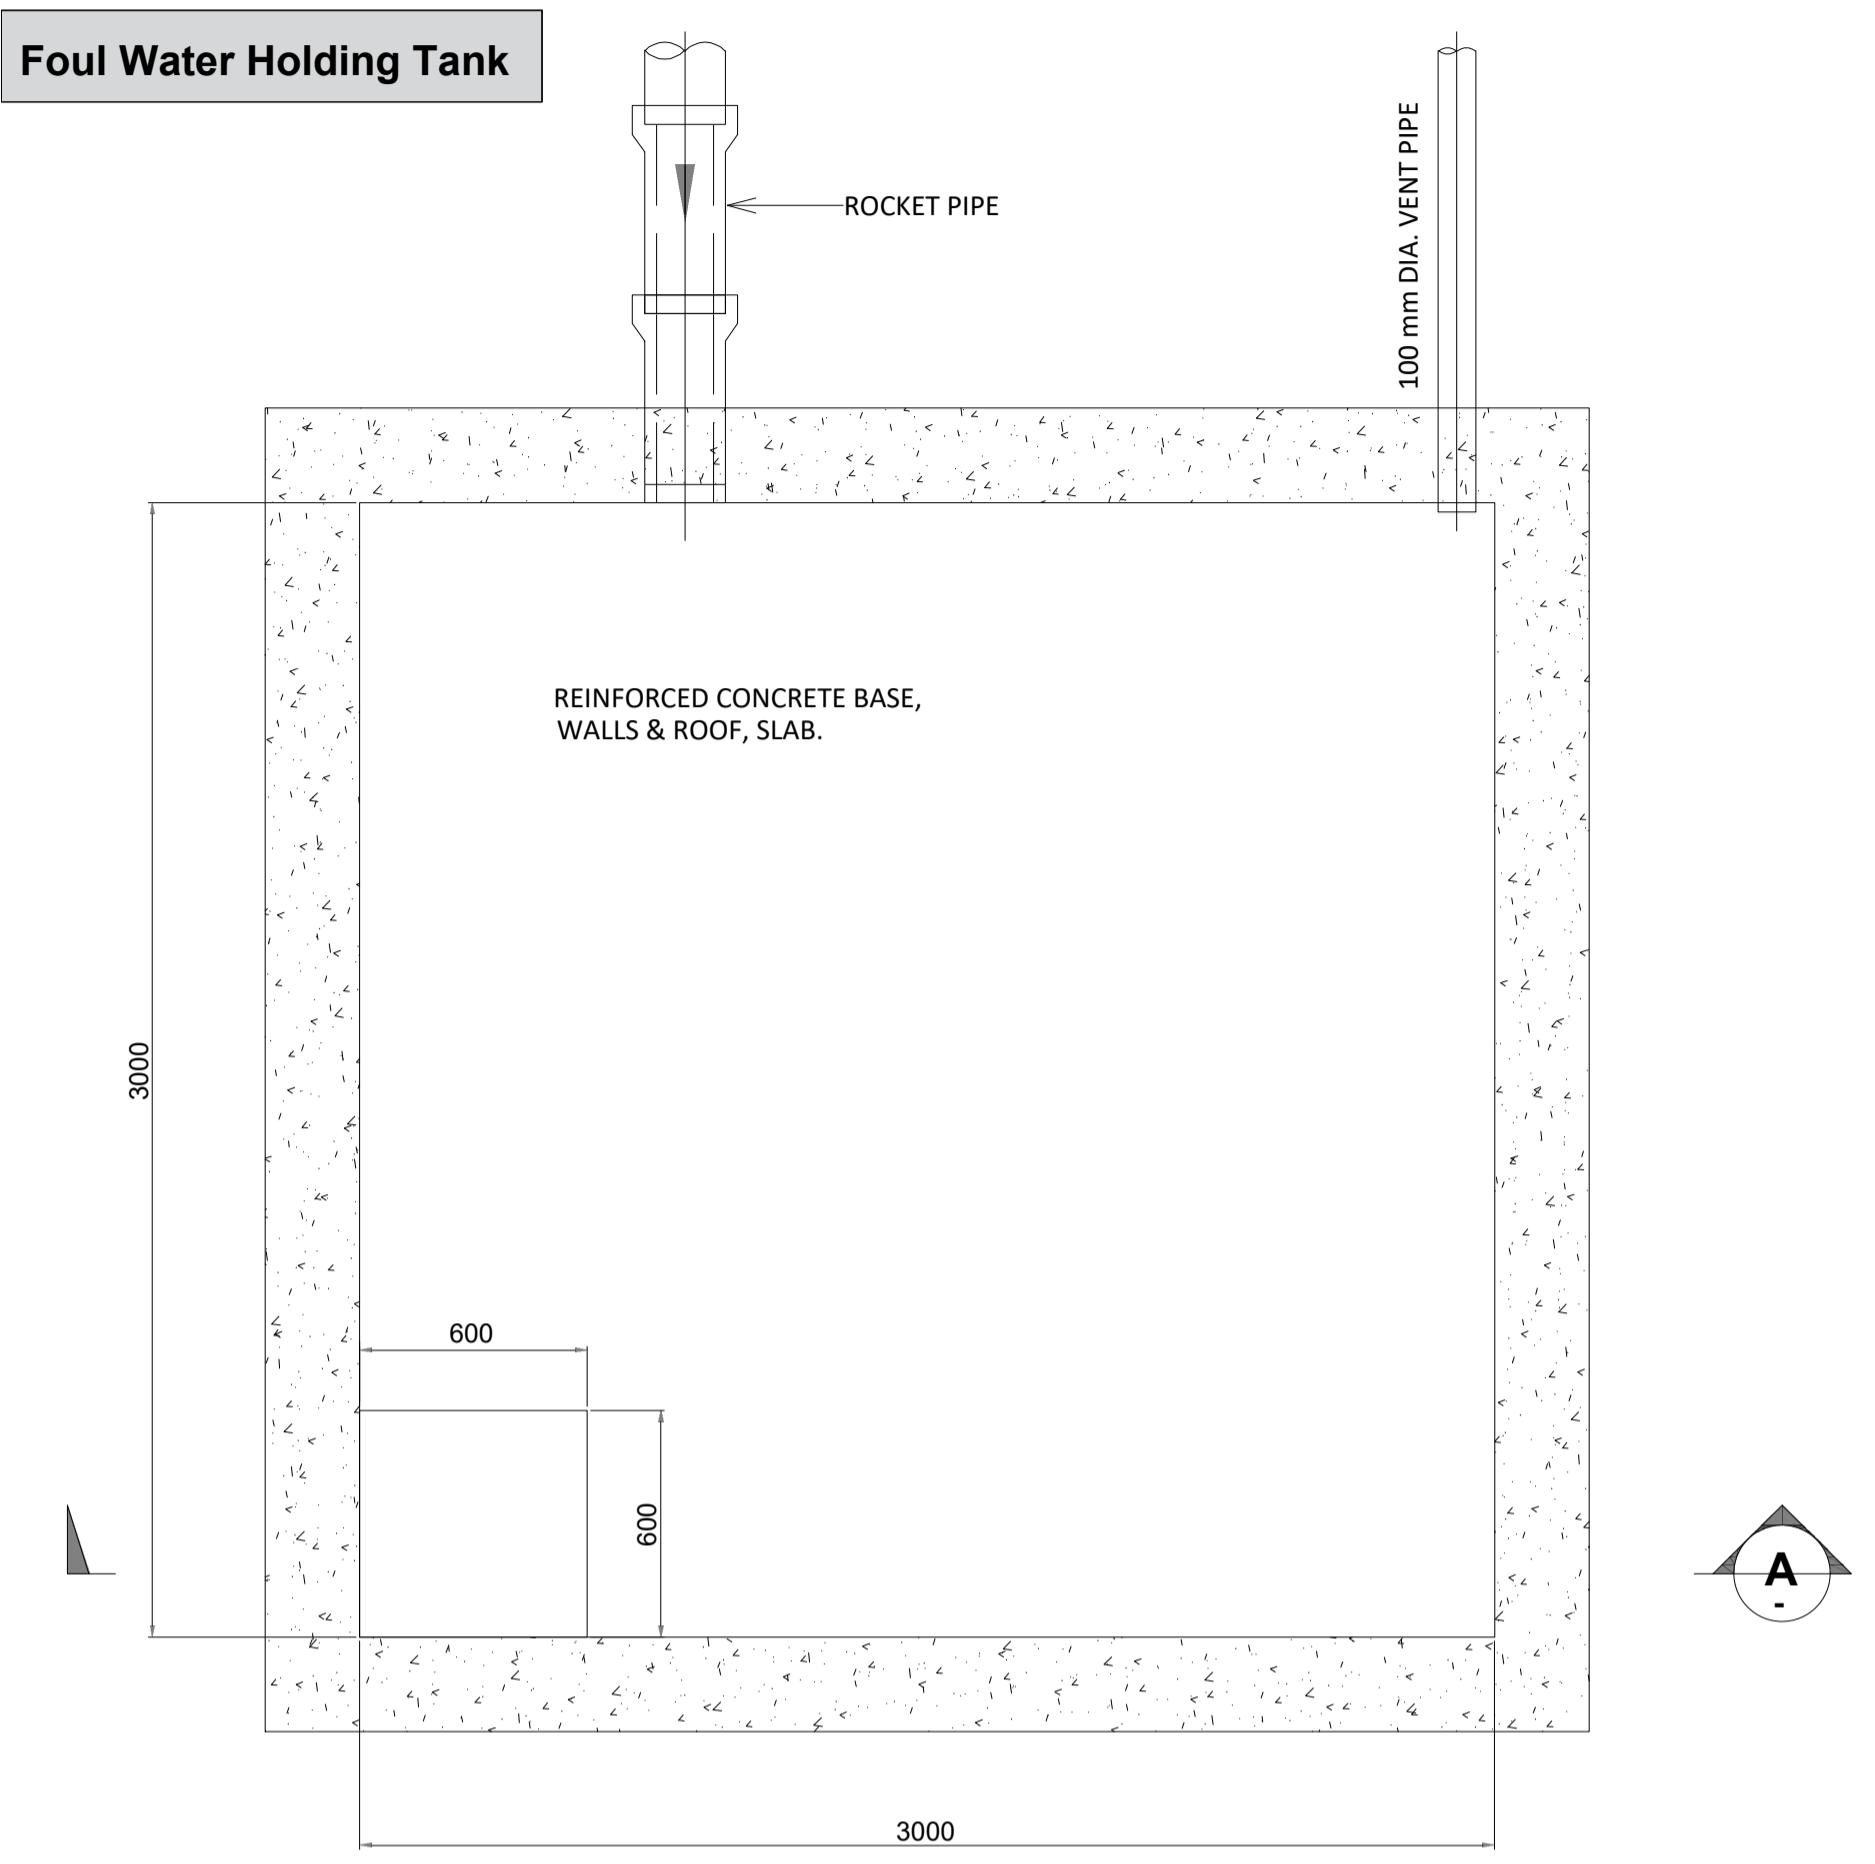

Typical Foul Water Holding Tank - Plan
Scale : 1:20

Foul Water Holding Tank

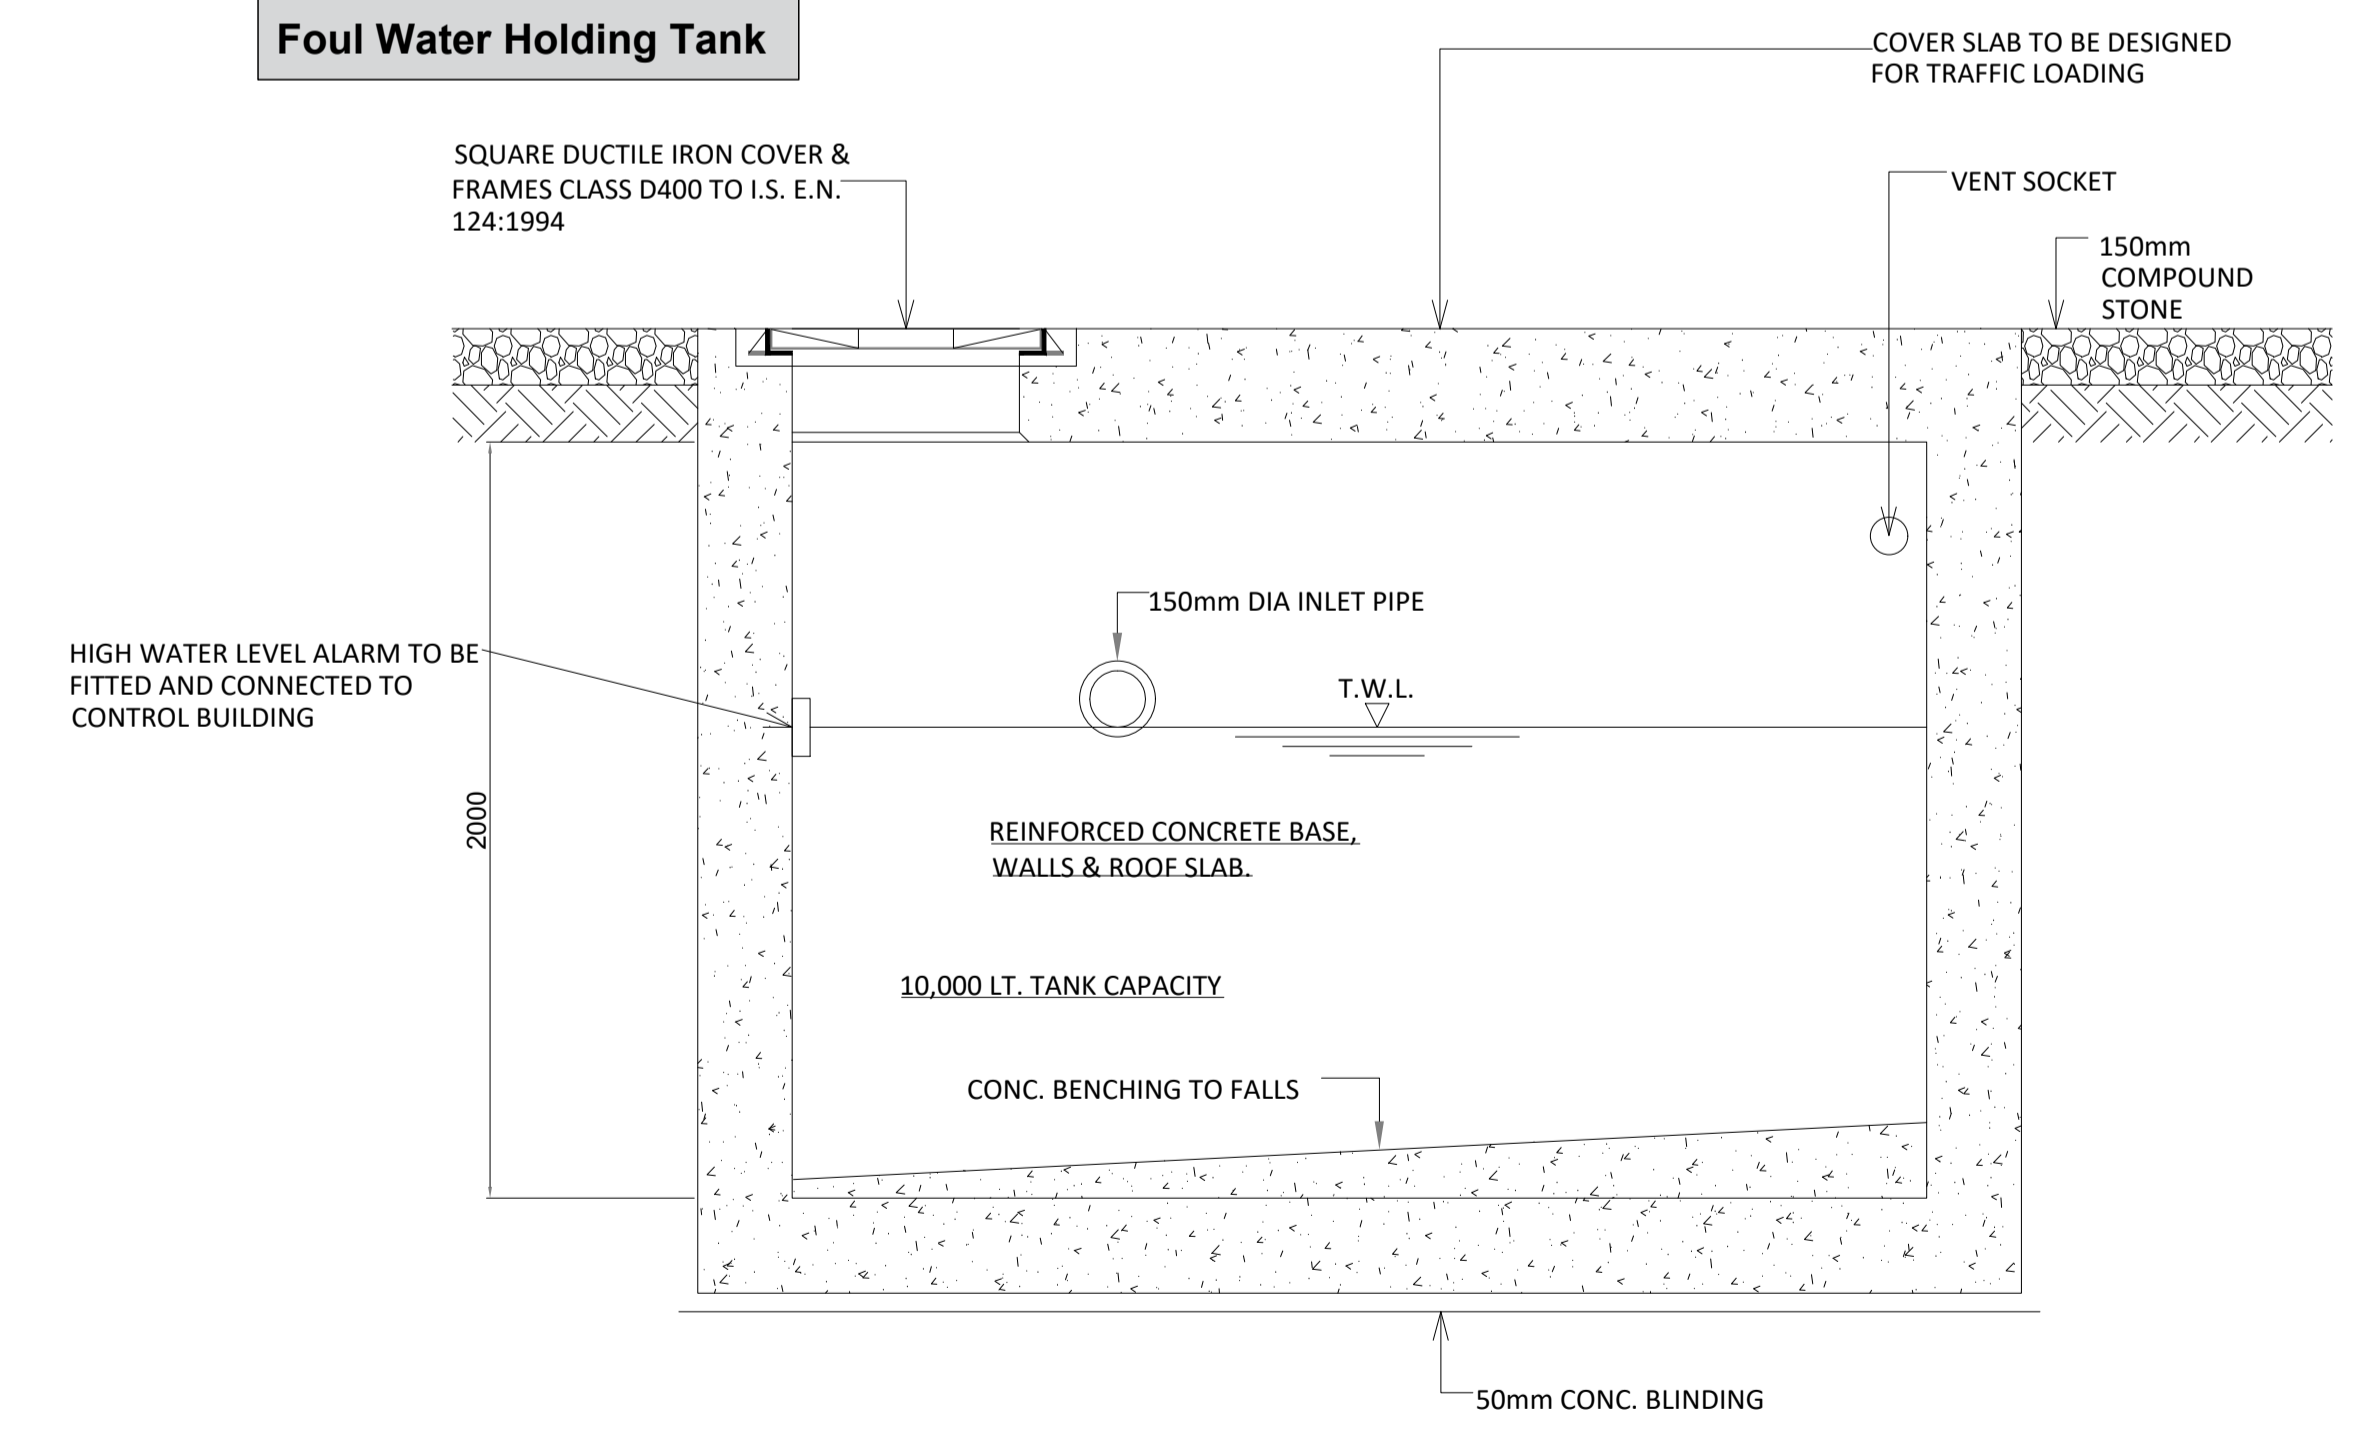

Typical Foul Water Holding Tank - Elevation
Scale : 1:20

- NOTES:**
- 1 FIGURED DIMENSIONS ONLY TO BE TAKEN FROM THIS DRAWING.
 - 2 ALL DRAWINGS TO BE CHECKED BY THE CONTRACTOR ON SITE.
 - 3 ENGINEER TO BE INFORMED OF ANY DISCREPANCIES BEFORE ANY WORK COMMENCES.
 - 4 THIS DRAWING TO BE READ IN CONJUNCTION WITH ALL OTHER RELEVANT DRAWINGS AND SPECIFICATIONS.




REV	DATE	MODIFICATIONS	D	C	A

Client Carrigin Power LTD					
Project Carrigeen Renewable Energy Development, Co. Roscommon.					
Stage Planning					
Title Drainage Details					
Scales 1:20 @ A1					
Surveyed	Drawn	Checked	Approved	Date	
A.G	J.D	C.G		Mar 2026	



© COPYRIGHT OF JENNINGS O'DONOVAN AND PARTNERS LIMITED
FINISKLIN Tel (+353) 719 161 416
SLIGO Email. info@jodireland.com
IRELAND www.jodireland.com

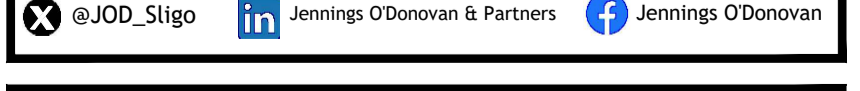

Job Ref. Drawing No.	Revision
6575 6575-JOD-CGWF-XX-DR-C-0610	-