



- NOTES:**
- 1 FIGURED DIMENSIONS ONLY TO BE TAKEN FROM THIS DRAWING.
  - 2 ALL DRAWINGS TO BE CHECKED BY THE CONTRACTOR ON SITE.
  - 3 ENGINEER TO BE INFORMED OF ANY DISCREPANCIES BEFORE ANY WORK COMMENCES.
  - 4 THIS DRAWING TO BE READ IN CONJUNCTION WITH ALL OTHER RELEVANT DRAWINGS AND SPECIFICATIONS.

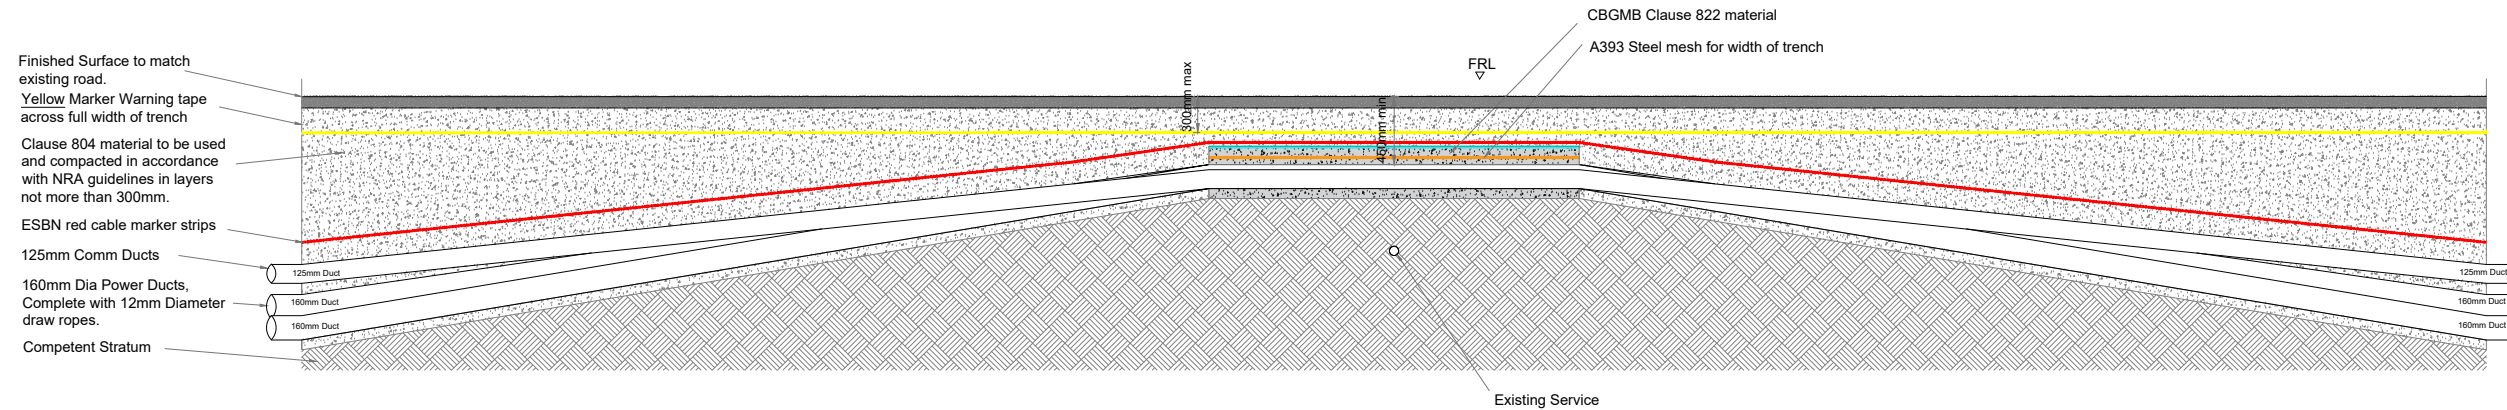

**Option C - Flat Formation Over Existing Service - 110kV**  
SCALE 1:50

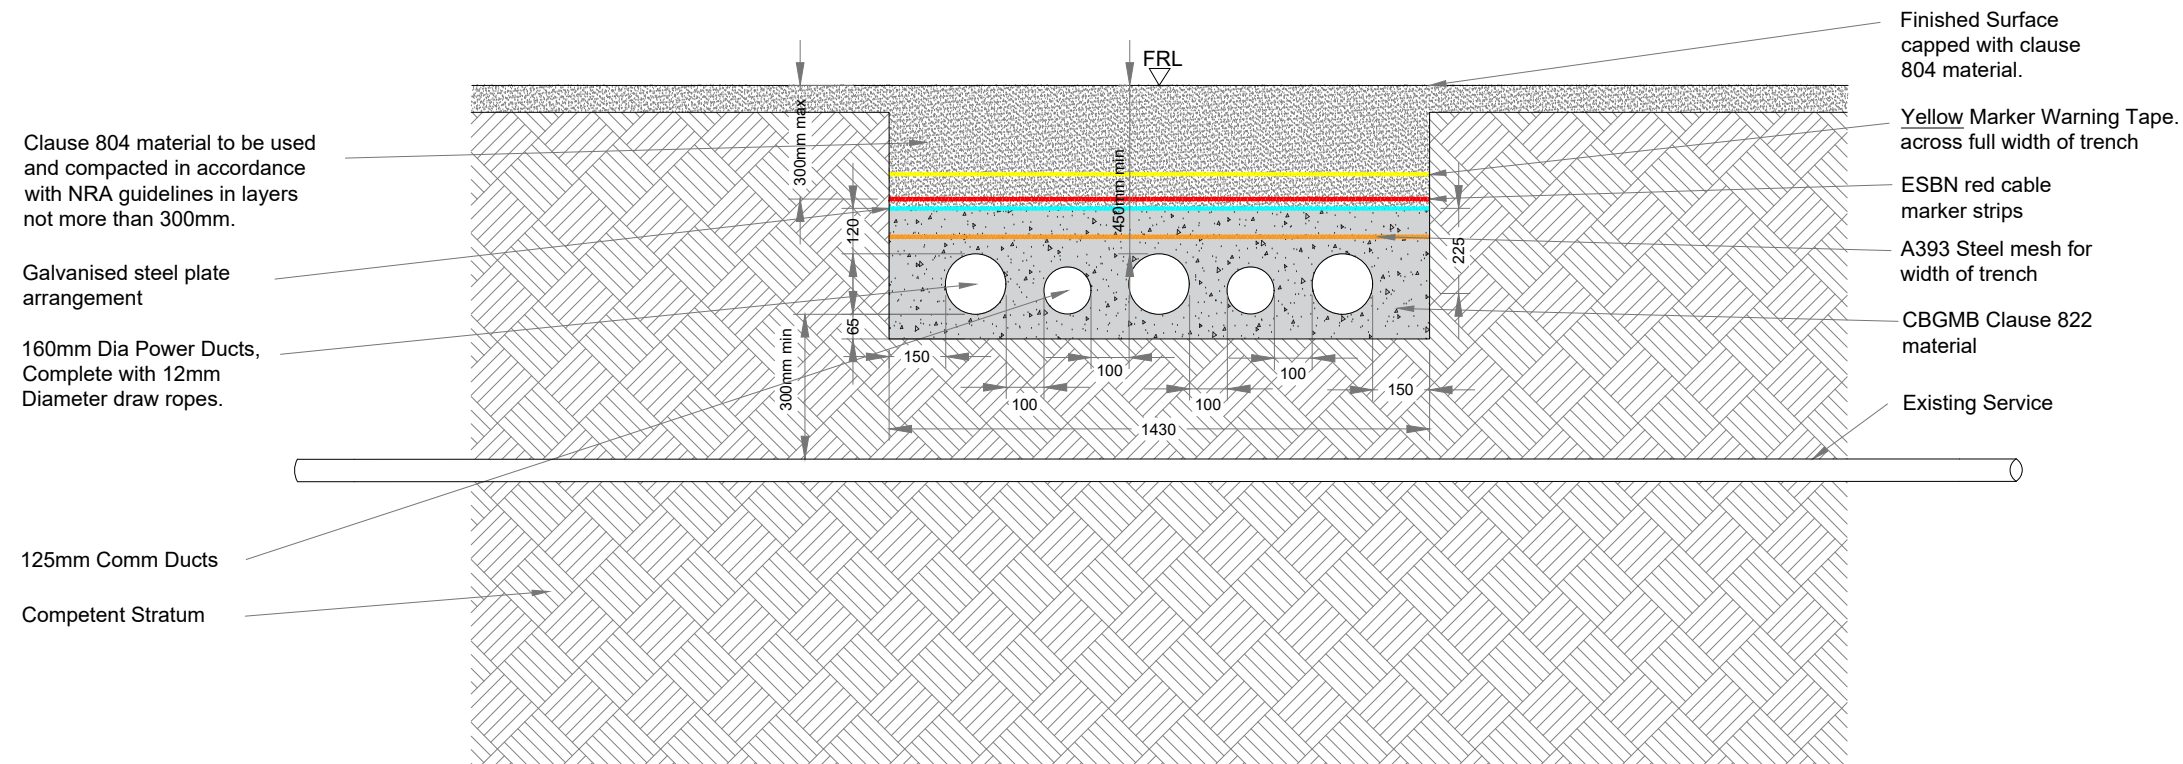

**Option C - Flat Formation Over Existing Service - 110kV**  
SCALE 1:20

Tailte Éireann - Surveying  
Includes National Mapping Reproduced  
Under Copyright to Tailte Éireann.  
Licence Number CYAL 50512615

rev.	date	modifications	D	C	A

Client Carraig Power LTD.				
Project Carraig Renewable Energy Development, Co. Roscommon.				
Stage Planning				
Title Flat Formation Over Existing Service Details - 110kV				
Scales As Shown (A3)				
Surveyed	Prepared	Checked	Approved	Date
	A.G	J.D	C.G	Mar 2026



© COPYRIGHT OF  
JENNINGS O'DONOVAN AND PARTNERS LIMITED  
FINISKLIN Tel (+353) 719 161 416  
SLIGO Email. info@jodireland.com  
IRELAND www.jodireland.com

Job Ref.	Drawing No.	Revision
6575	6575-JOD-CGWF-XX-DR-C-0906	-

THIS DRAWING IS FOR PLANNING PURPOSES ONLY.