



- NOTES:**
- 1 FIGURED DIMENSIONS ONLY TO BE TAKEN FROM THIS DRAWING.
 - 2 ALL DRAWINGS TO BE CHECKED BY THE CONTRACTOR ON SITE.
 - 3 ENGINEER TO BE INFORMED OF ANY DISCREPANCIES BEFORE ANY WORK COMMENCES.
 - 4 THIS DRAWING TO BE READ IN CONJUNCTION WITH ALL OTHER RELEVANT DRAWINGS AND SPECIFICATIONS.

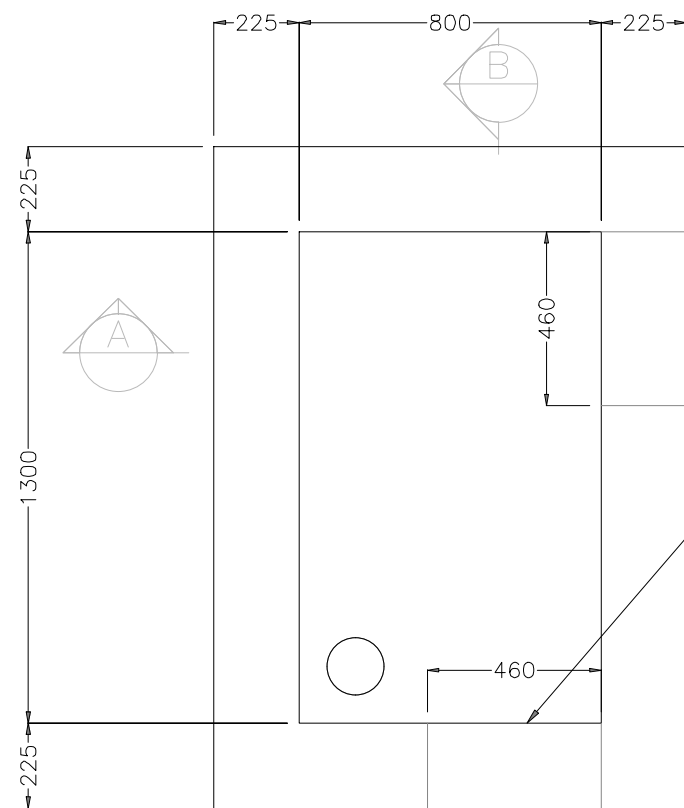

PLAN
SCALE 1:20

WALL OPENING 460x325 MAX.
ACTUAL SIZE TO BE FORMED TO
SUIT DUCT ENTRIES. VOIDS TO BE
SEALED AND SURFACES MADE
GOOD WITH CLASS 1 MORTAR.

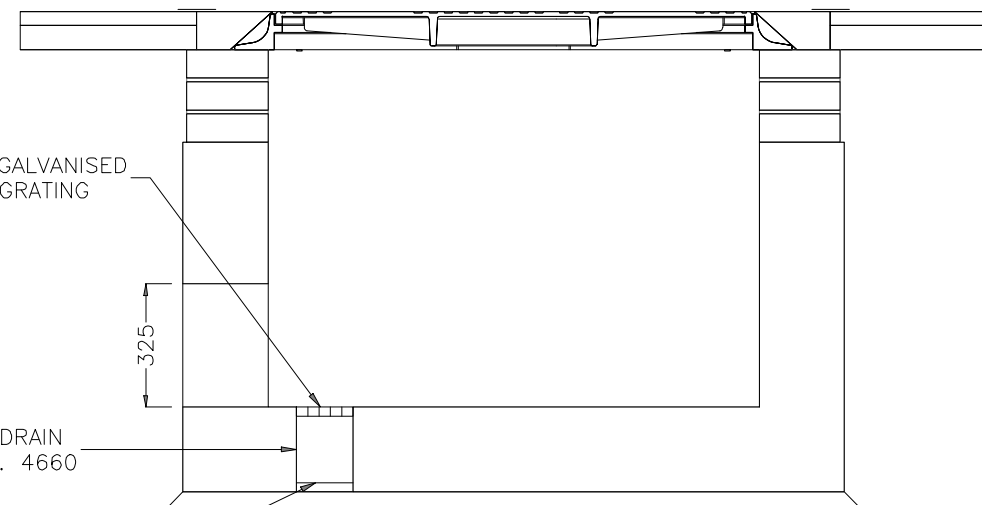

254x254mm GALVANISED
STEEL SUMP GRATING

Ø150 uPVC DRAIN
PIPE TO B.S. 4660

Ø150 SOCKET PLUG
TO B.S. 4660

SECTION B
SCALE 1:20

1:3 CEMENT/SAND BED AND HAUNCH TO COVER FRAME


SEAL JOINT WITH HOT BITUMEN TOPPED WITH
FINE SAND (25mm WIDE x 3mm THK.)

SAW CUT JOINT IN EXISTING SURFACING AND PAINT
WITH BITUMEN BEFORE LAYING MASTIC ASPHALT

MASTIC ASPHALT WITH ROLLED IN 14mm
COATED STONE CHIPPINGS IN ACCORDANCE WITH
BS1447. AREA TO BE SWEEP CLEAN OF DEBRIS
& WATER BEFORE LAYING MASTIC ASPHALT

254x254mm GALVANISED STEEL SUMP GRATING

50mm THICK CONCRETE
BLINDING

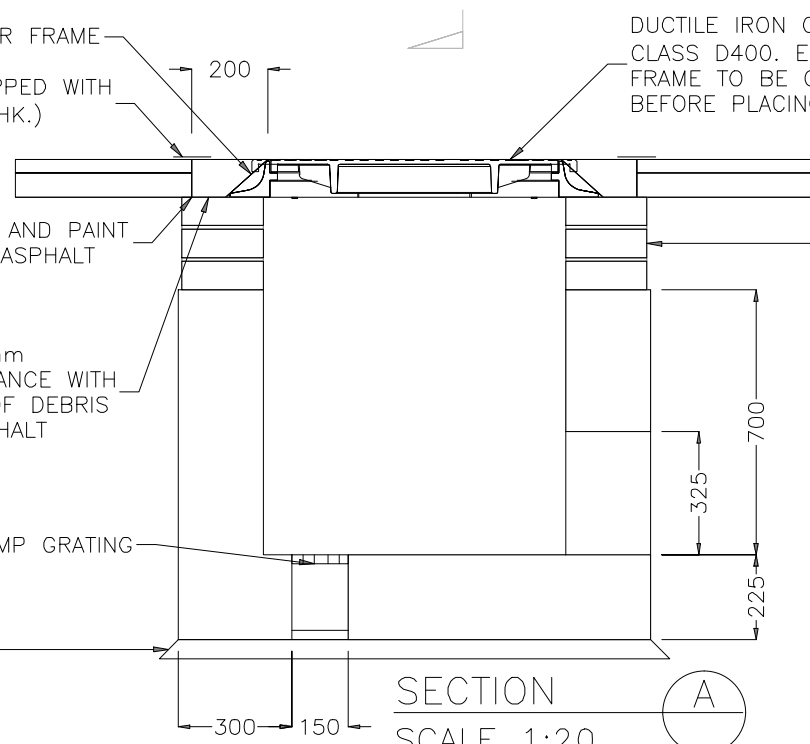

DUCTILE IRON COVER & FRAME, LOAD
CLASS D400. EDGE OF COVER/GRATING
FRAME TO BE COATED WITH BITUMEN
BEFORE PLACING OF MASTIC ASPHALT.

1-4 COURSES OF CLASS B ENGINEERING
BRICK (AS AGREED WITH ENGINEER) TO
I.S. 91 WITH 1:3 CEMENT/SAND MORTAR
BEDS, 10mm MAX THICKNESS

SECTION A
SCALE 1:20

Tailte Éireann - Surveying
Includes National Mapping Reproduced
Under Copyright to Tailte Éireann.
Licence Number CYAL 50512615

rev.	modifications	by	chk	date

Client	Carraigín Power LTD.			
Project	Carrigeen Renewable Energy Development, Co. Roscommon.			
Stage	Planning			
Title	Link Box Chamber - General Arrangement			
Scales	1:20 (A3)			
Surveyed	Prepared	Checked	Approved	Date
.	A.G	J.D	C.G	Mar 2026

JENNINGS O'DONOVAN
an RSK company

© COPYRIGHT OF
JENNINGS O'DONOVAN AND PARTNERS LIMITED
FINISKLIN Tel (+353) 719 161 416
SLIGO Email. info@jodireland.com
IRELAND www.jodireland.com

Job Ref.	Drawing No.	Revision
6575	6575-JOD-CGWF-XX-DR-C-0913	-