

Map Series:  
Prime Data Vector  
ITM Centre Point Co-ordinate:  
X,Y = 605495.0455, 707853.7023  
Taitte Eireann Licence No.  
CYAL50492393  
Copyright:  
© Taitte Eireann - Surveying

**LEGEND: -**  
Proposed 110kV UGC Route (12.2km) ---  
Planning Application Boundary ---  
Propose Access Track In Private Land Shown Thus   
Joint Bay Location   
Culvert Crossing

MATCHLINE REF TO 05867-DR-012



**NOTES: -**

- This drawing is to be used only for the purpose of the planning application and is subject to detailed design.
- Position of underground cable and location of joint bays, links boxes and comms chambers may vary depending on site conditions.
- Position of link boxes and comms chambers is to be agreed onsite with EirGrid/ESB.
- Others services may be encountered on the route.

**tli GROUP**

Head Office: Beenreigh, Abbeydorney, Tralee, Co. Kerry, Ireland  
Tel: 00353 66 7135710

Regional Office: Basepoint Business Centre, Stroudley Road, Basingstoke, Hampshire, RG24 8UP, UK  
Tel: 00 44 1256406664

**PROJECT**  
**Ballincor Wind Farm  
110kV Grid Connection**

**CLIENT**

**RWE**

**CONSULTANTS**

**TOBIN**  
Consulting Engineers

**ISSUE/REVISION**


IR	DATE	DESCRIPTION
P6	13.04.2026	Issued for Planning
P5	22.10.2025	Issued for Planning
P4	29.07.2025	Issued for Planning
P3	07.07.2025	Issued for Planning
P2	26.11.2024	Issued for Planning
P1	05.09.2024	Issued for Planning

**PROJECT NUMBER**  
05-867

**SHEET TITLE**  
Site Layout Plan  
Sheet 17 of 18

**SHEET NUMBER**  
05867-DR-018

**Site Layout Plan - Sheet 17 of 18**  
Scale: 1:1000

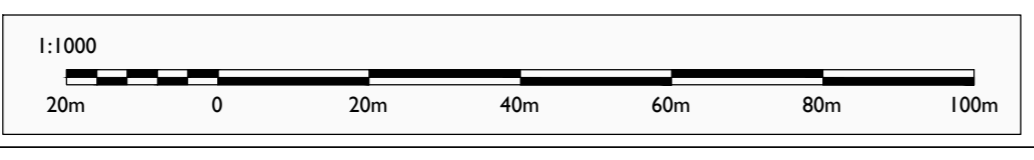

MATCHLINE REF TO 05867-DR-217