

ISO A1 594mm x 841mm


Project Management Initials: Designer: AR Checked: NOC Approved: GH

Map Series:  
Prime Data Vector

ITM Centre Point Co-ordinate:  
X,Y = 604169.4689, 705351.4045


Tailte Éireann Licence No.  
CYAL50492393

Copyright:  
© Tailte Éireann - Surveying

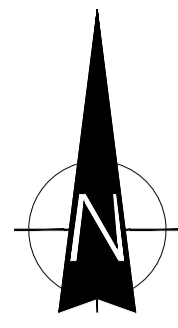

Site Location Map - Sheet 5 of 7  
Scale: 1:2500

MATCHLINE REF TO 05867-DR-024

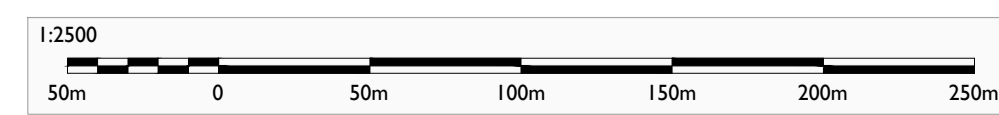

Head Office  
Beenreigh,  
Abbeydorney,  
Tralee, Co. Kerry  
Ireland  
Tel: 00353 66 7135710

Regional Office  
Basepoint Business Centre  
Scroudley Road, Basingstoke,  
Hampshire,  
RG24 8UP, UK  
Tel: 00 44 1256406664

**PROJECT**

**Ballincor Wind Farm  
110kV Grid Connection**

**CLIENT**

**RWE**

**CONSULTANTS**

**TOBIN**  
Consulting Engineers

- NOTES: -**
- This drawing is to be used only for the purpose of the planning application and is subject to detailed design.
  - Position of underground cable and location of joint bays, links boxes and comms chambers may vary depending on site conditions.
  - Position of link boxes and comms chambers is to be agreed onsite with EirGrid/ESB.
  - Other services may be encountered on the route.

- LEGEND: -**
- Proposed 110kV UGC Route (12.2km) ---
  - Planning Application Boundary ---
  - Joint Bay Location
  - Architectural Heritage •
  - National Monument

**ISSUE/REVISION**

I/R	DATE	DESCRIPTION
P4	13.04.2026	Issued for Planning
P3	22.10.2025	Issued for Planning
P2	07.07.2025	Issued for Planning
P1	26.11.2024	Issued for Planning

**PROJECT NUMBER**  
05-867

**SHEET TITLE**  
Site Location Map  
Sheet 5 of 7

**SHEET NUMBER**  
05867-DR-025