




 

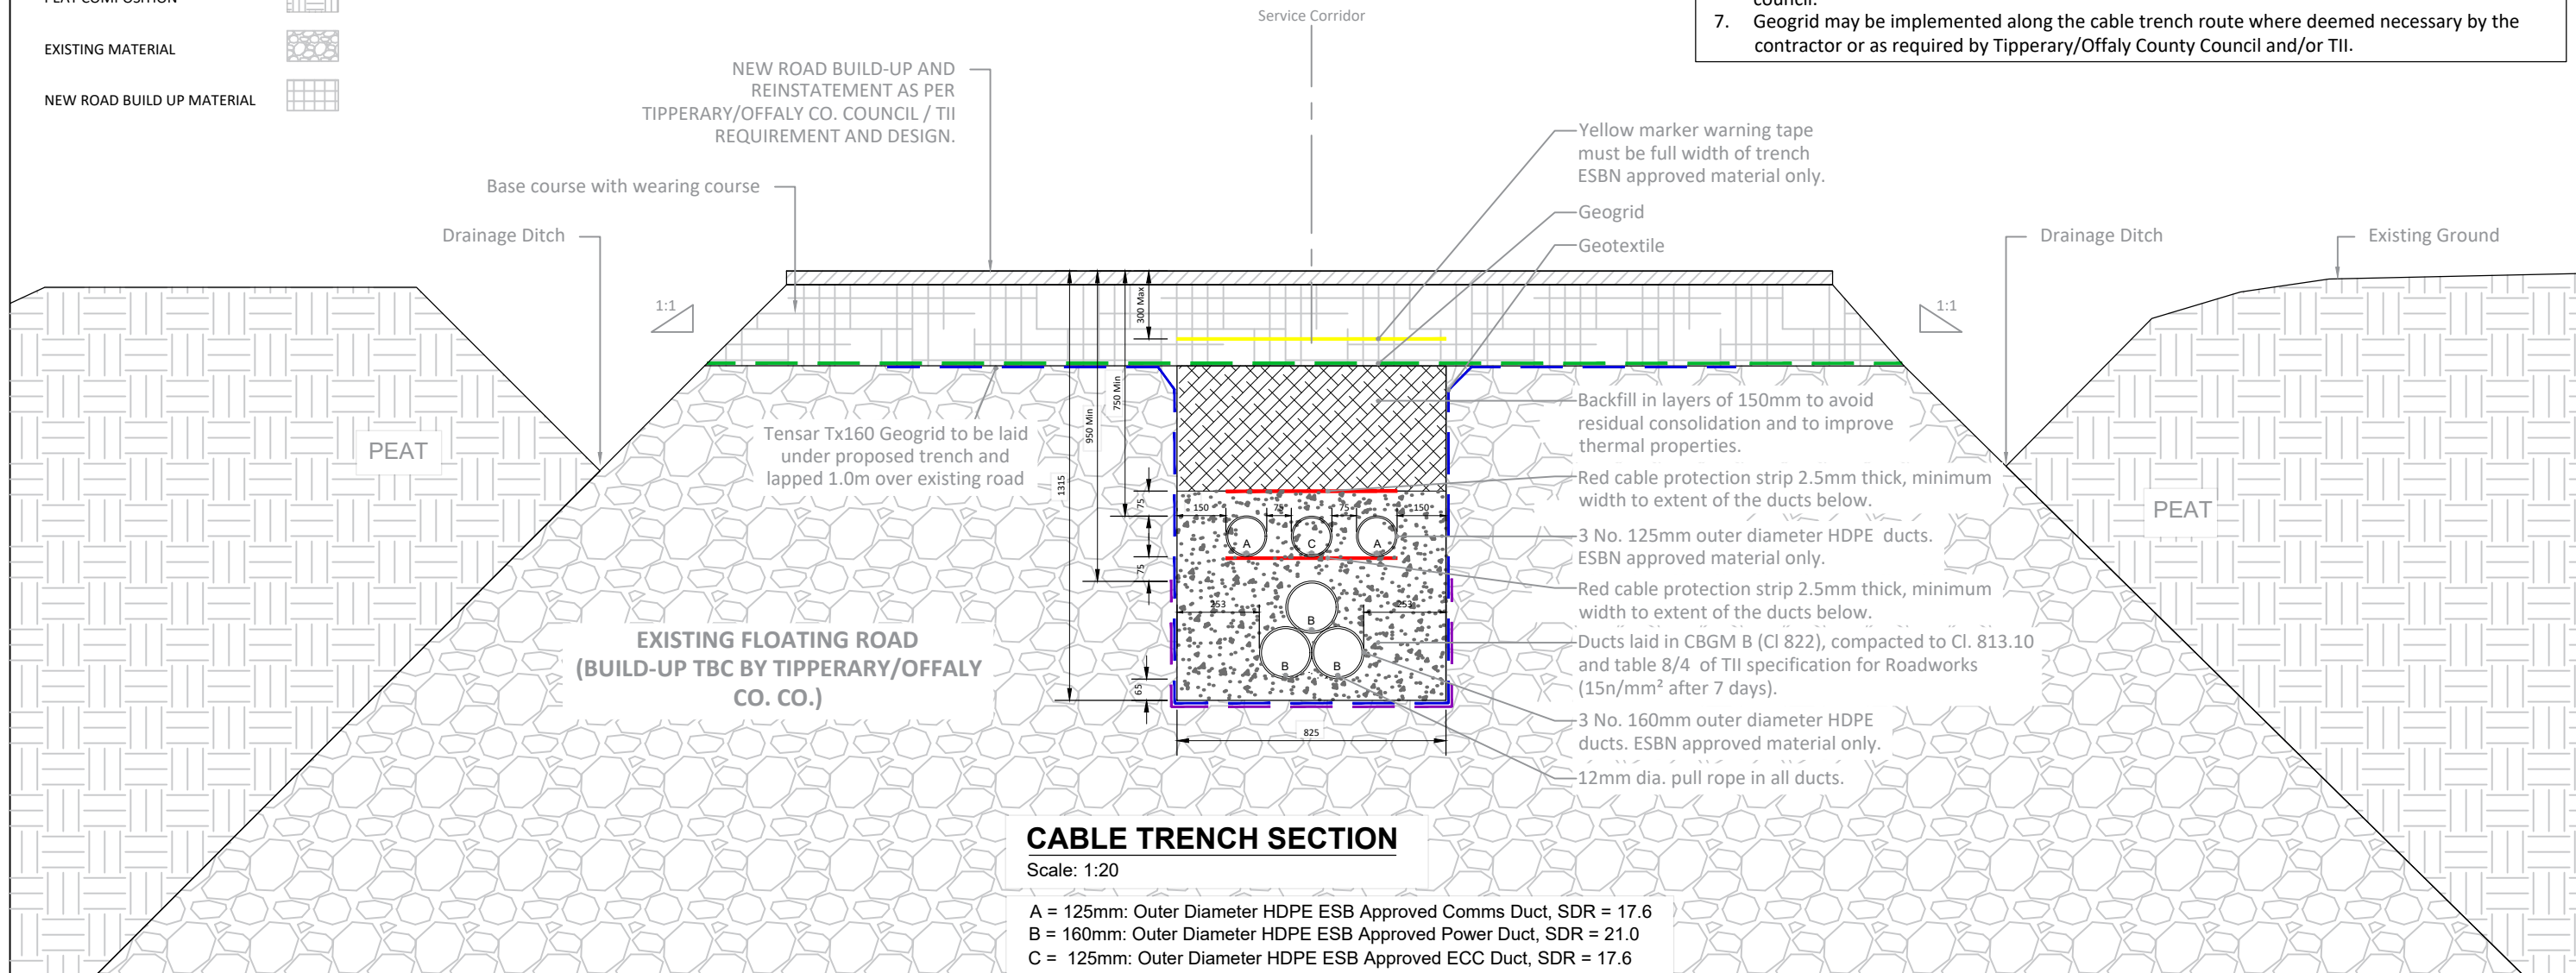


LEGEND:

SECUGRID 40/40 GEOGRID	
TENSAR Tx160 GEOGRID	
GEOTEXTILE	
BASE WEARING COURSE	
PEAT COMPOSITION	
EXISTING MATERIAL	
NEW ROAD BUILD UP MATERIAL	

- NOTES:**
1. This drawing is to be used for EirGrid design approval only and is not to be used for construction.
 2. For further information reference the latest versions of EirGrid Dr. No. XDC-CBL-STND-H-007 & Functional Specifications in addition to all other relevant documentation.
 3. Dimensions are in millimeters, unless noted otherwise.
 4. Drawings are not to be scaled, use figured dimensions only.
 5. Road-markings to be agreed with the county council and reinstated.
 6. Road surfacing build-up and tie in with non floating road sections to be agreed with the county council.
 7. Geogrid may be implemented along the cable trench route where deemed necessary by the contractor or as required by Tipperary/Offaly County Council and/or TII.



ALL REINSTATEMENT WORKS ARE TO BE IN ACCORDANCE WITH LOCAL AREA ENGINEERS AND GUIDELINES FOR MANAGING OPENINGS IN PUBLIC ROADS