



**TYPE 1 - 5.0m CONSTRUCTION TRAFFIC ACCESS TRACK  
CROSS SECTION EXCAVATE & REPLACE**

**NOTE:**  
Track widths to be a minimum 5.0m in width, with will vary on bend sections.

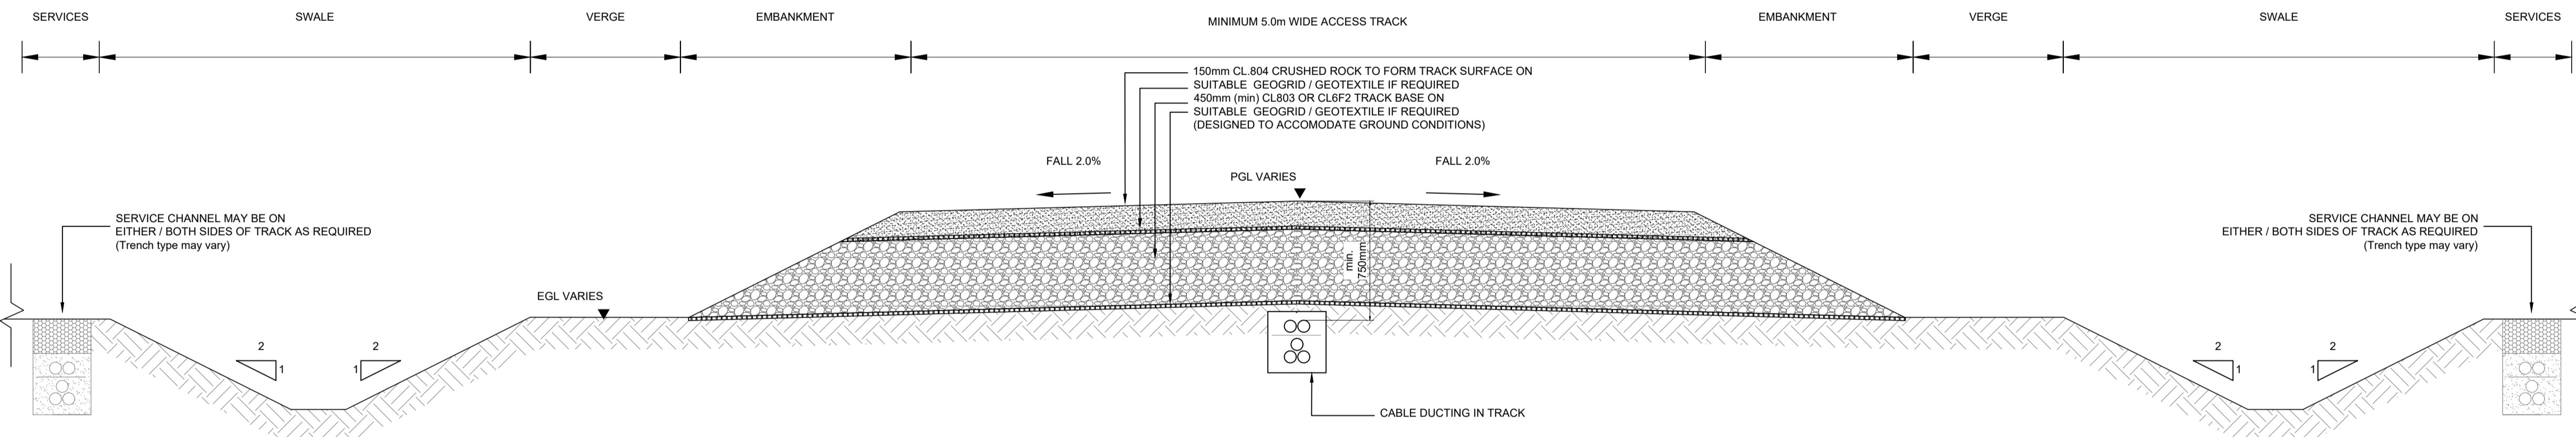

**TYPE 2 - 5.0m CONSTRUCTION TRAFFIC ACCESS TRACK  
CROSS SECTION FLOATING TRACK**

**NOTE:**  
Track widths to be a minimum 5.0m in width, with will vary on bend sections.

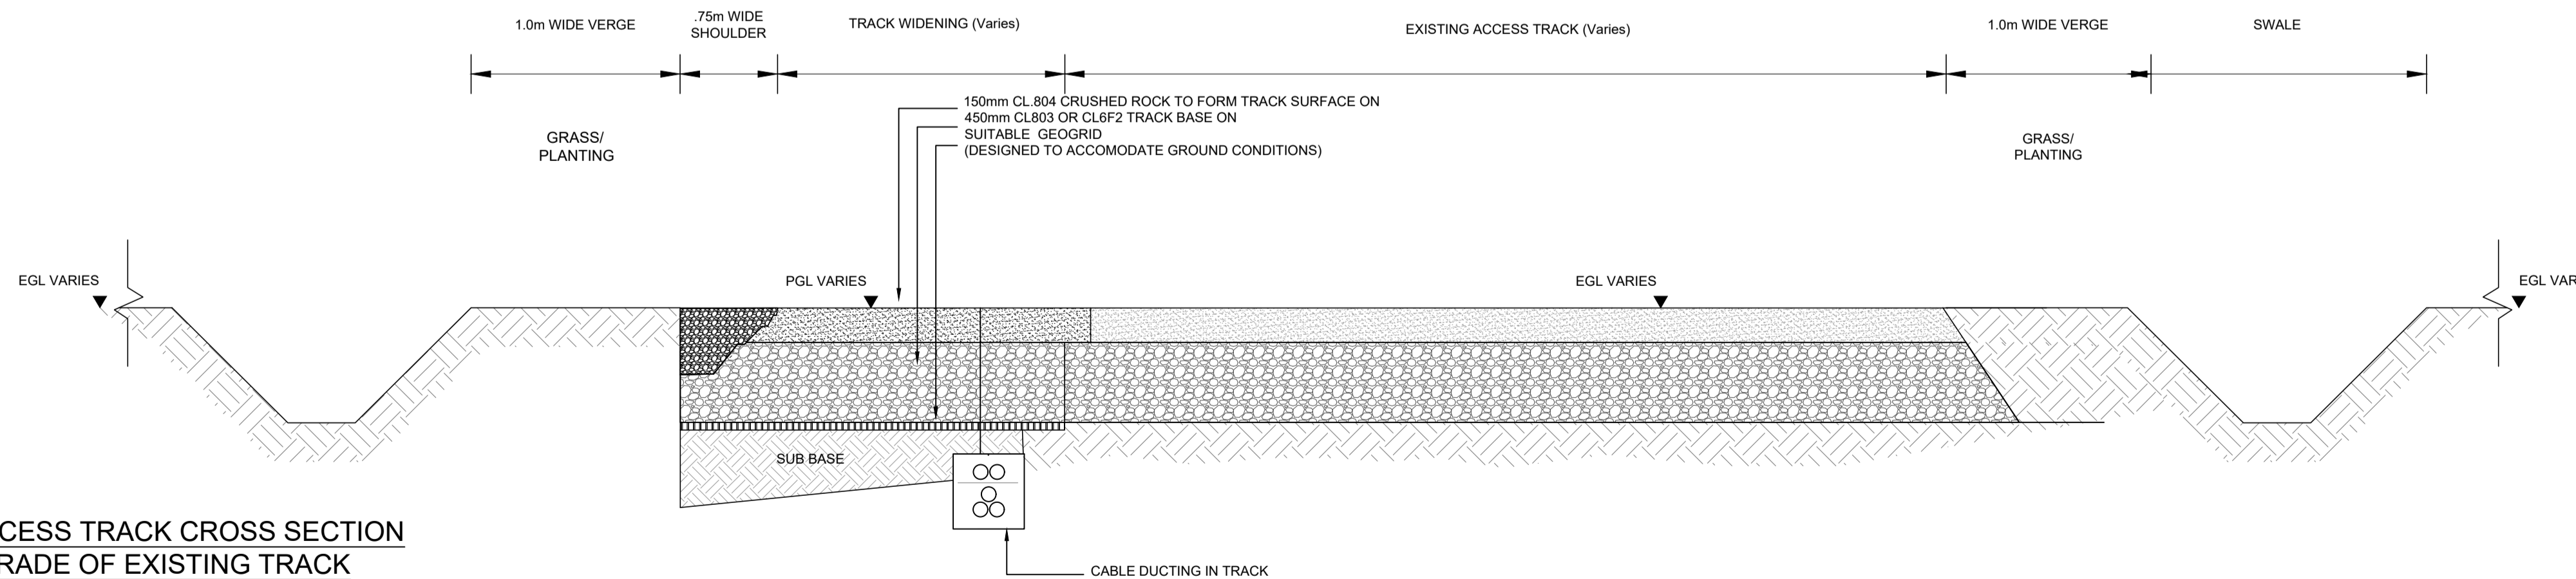

**TYPE 3 - 5.0m ACCESS TRACK CROSS SECTION  
WIDENING / UPGRADE OF EXISTING TRACK**

- NOTES:**
1. DRAWINGS FOR PLANNING PURPOSES ONLY.
  2. FIGURED DIMENSIONS ONLY TO BE TAKEN FROM THIS DRAWING.
  3. GRID REFERENCES TO ITM.
  4. ALL LEVELS SHOWN RELATE TO ORDINANCE SURVEY DATUM AT MALIN HEAD

Rev	Date	Description	By	Chkd.
A	31.03.26	PLANNING ISSUE	MN	JD

Client: **RWE**

Project: **BALLINCOR WIND FARM  
PLANNING APPLICATION**

Title: **TRACK CONSTRUCTION DETAILS**

Scale @ A1: **1:25**

Prepared by: **M. Nolan**    Checked by: **J. Dillon**    Date: **March 2026**

Drawing Status: **Planning**

**TOBIN**  
Tel: +353 (0)91 565 211  
Email: info@tobin.ie  
www.tobin.ie

Drawing No.: **11333-2033**    Revision: **A**