



TRIPLE SILT FENCE DETAIL

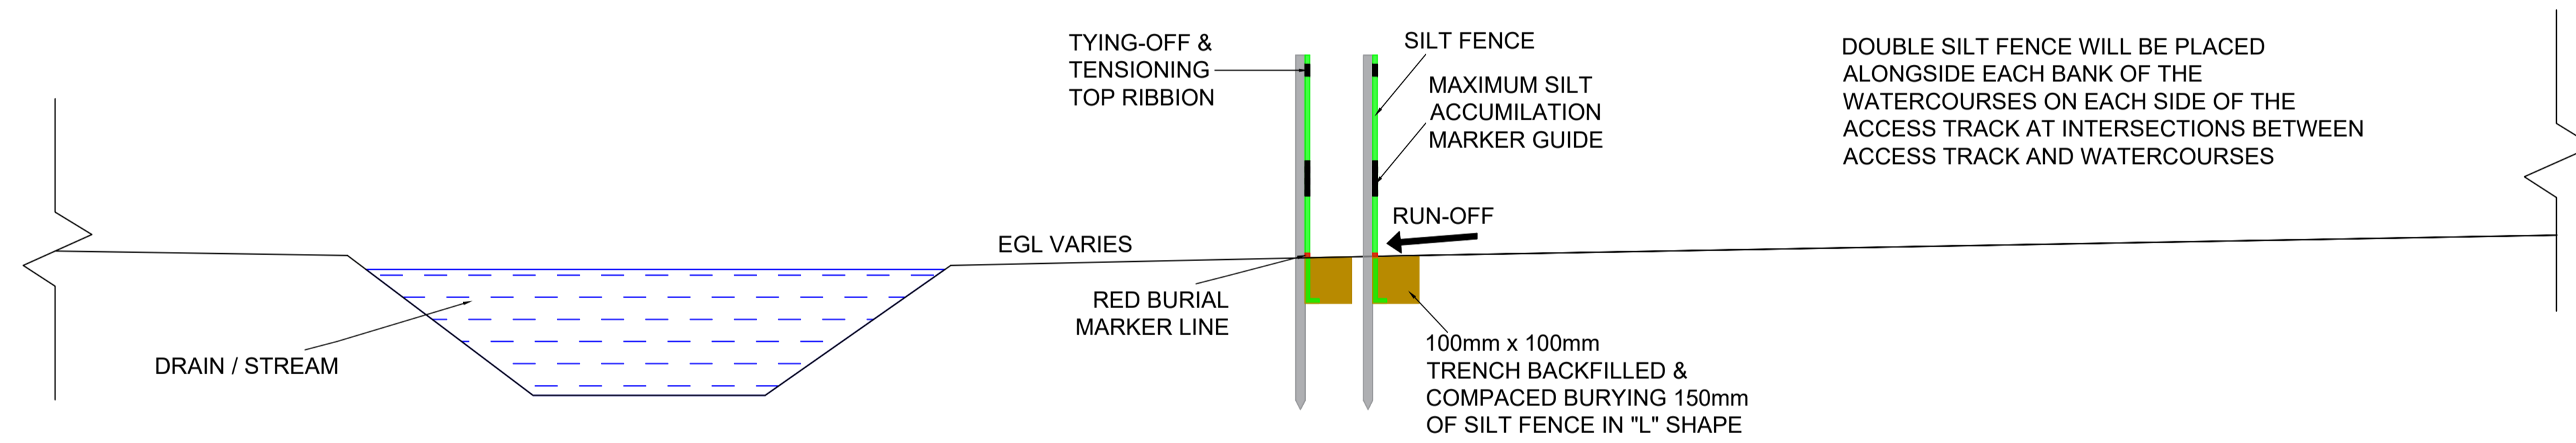

DOUBLE SILT FENCE DETAIL

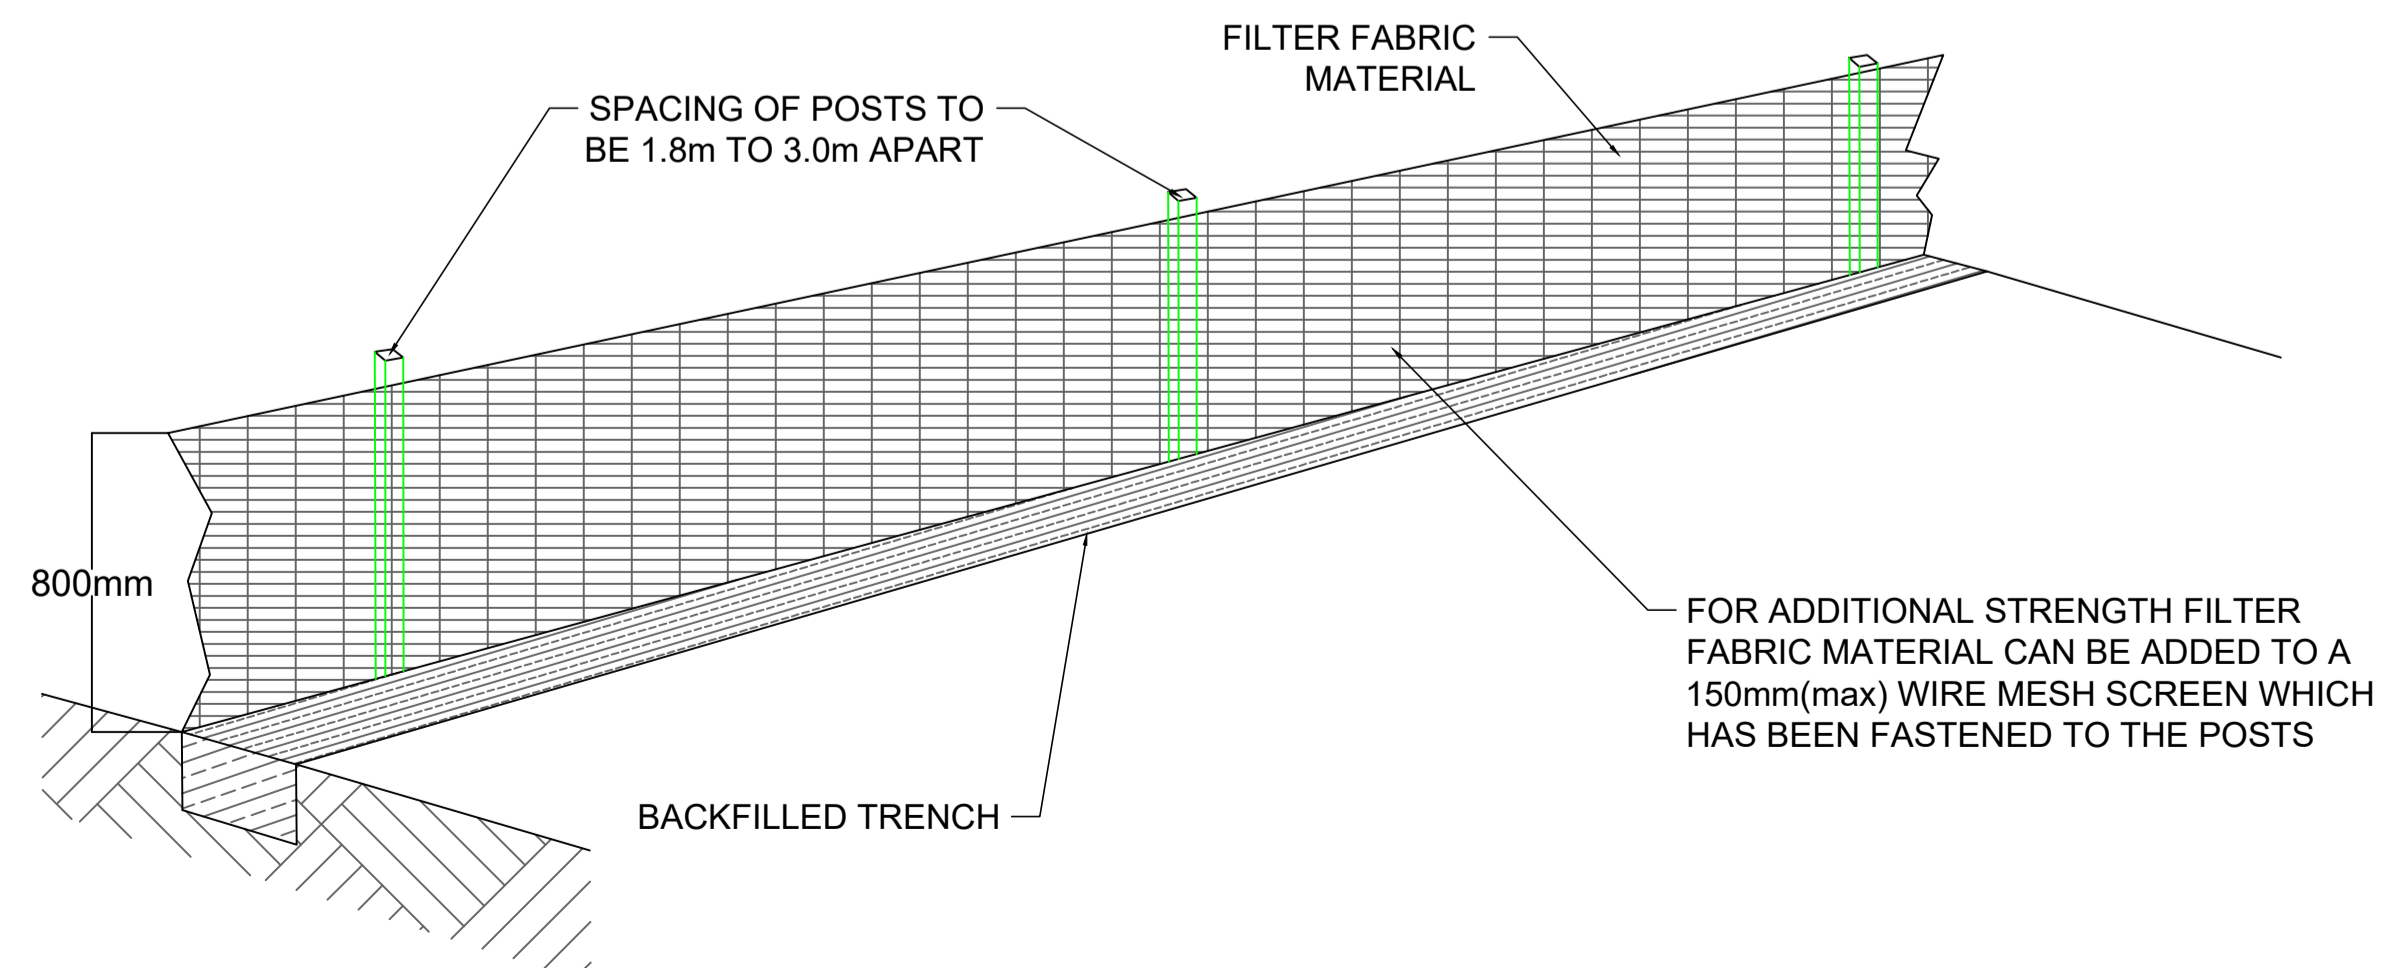

NOTES:

1. DRAWINGS FOR PLANNING PURPOSES ONLY.
2. FIGURED DIMENSIONS ONLY TO BE TAKEN FROM THIS DRAWING.
3. ALL LEVELS SHOWN RELATE TO ORDNANCE SURVEY DATUM AT MALIN HEAD

Rev	Date	Description	By	Chkd.
A	31.03.26	Information Issue	JR	JD

Client: **RWE**

Project: **BALINCOR WIND FARM PLANNING APPLICATION**

Title: **SILT FENCE DETAILS**

Scale @ A1: **1:20**
 Prepared by: **J. Ryan** Checked by: **J. Dillon** Date: **March 2026**

Drawing Status: **Planning**

TOBIN
 Tel: +353 (0)91 565 211
 Email: info@tobin.ie
 www.tobin.ie

Drawing No.: **11333-2039** Revision: **A**