



WHEELWASH - PLAN
SCALE 1:50

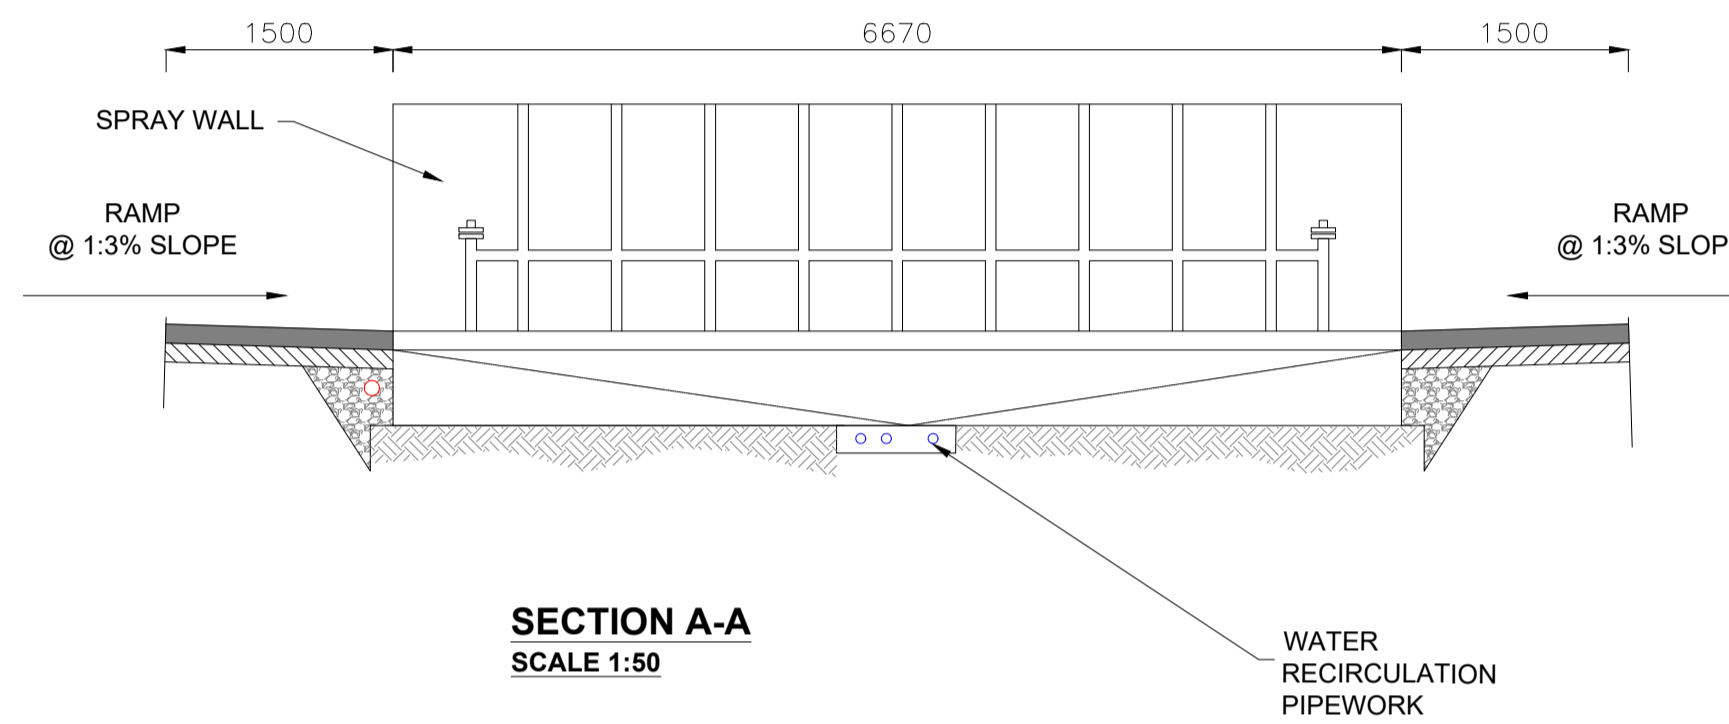

SECTION A-A
SCALE 1:50

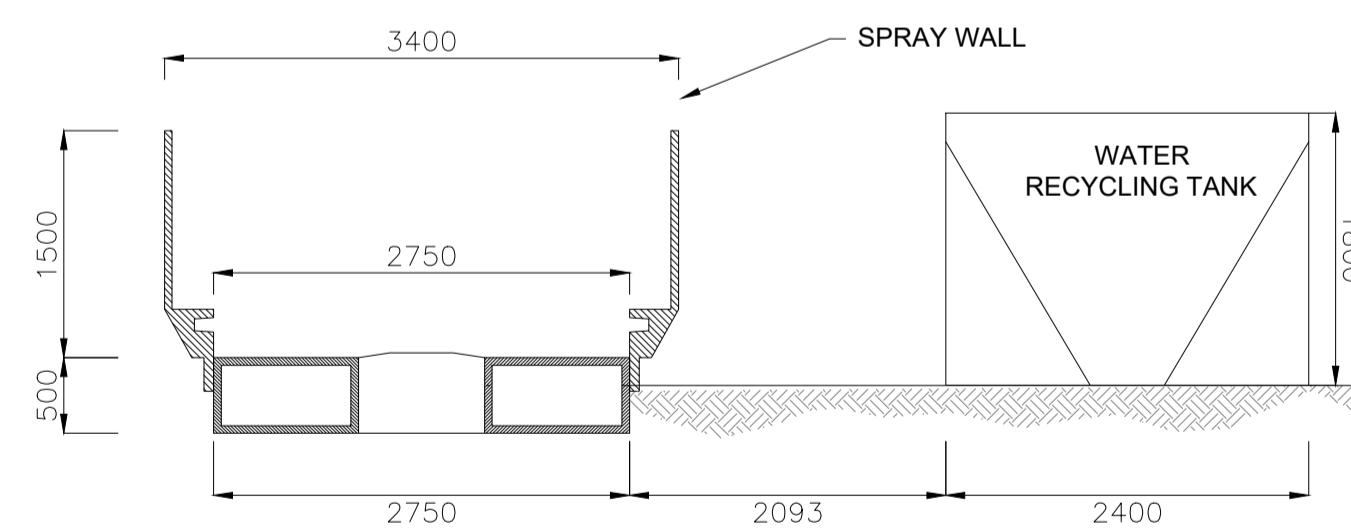

SECTION B-B
SCALE 1:50

Rev	Date	Description	By	Chkd.
A	31.03.26	PLANNING ISSUE	MN	JD

Client: **RWE**

Project: **BALLINCOR WIND FARM PLANNING APPLICATION**

Title: **PROPOSED SELF CONTAINED TEMPORARY WHEELWASH SYSTEM DETAILS**

Scale @ A1: 1:50

Prepared by: M. Nolan Checked by: J. Dillon Date: March 2026

Drawing Status: Planning

TOBIN
Tel: +353 (0)91 565 211
Email: info@tobin.ie
www.tobin.ie

Drawing No.: **11333-2040** Revision: **A**

TOBIN will not be liable for any use of this document for any purpose other than that for which it was originally prepared and provided. Forth when specifically and explicitly agreed in writing by TOBIN, no copyright holder, no part of this document may be reproduced or transmitted in any form and this document shall not be relied upon by any third party for any purpose.