



Section A-A
Scale 1:50

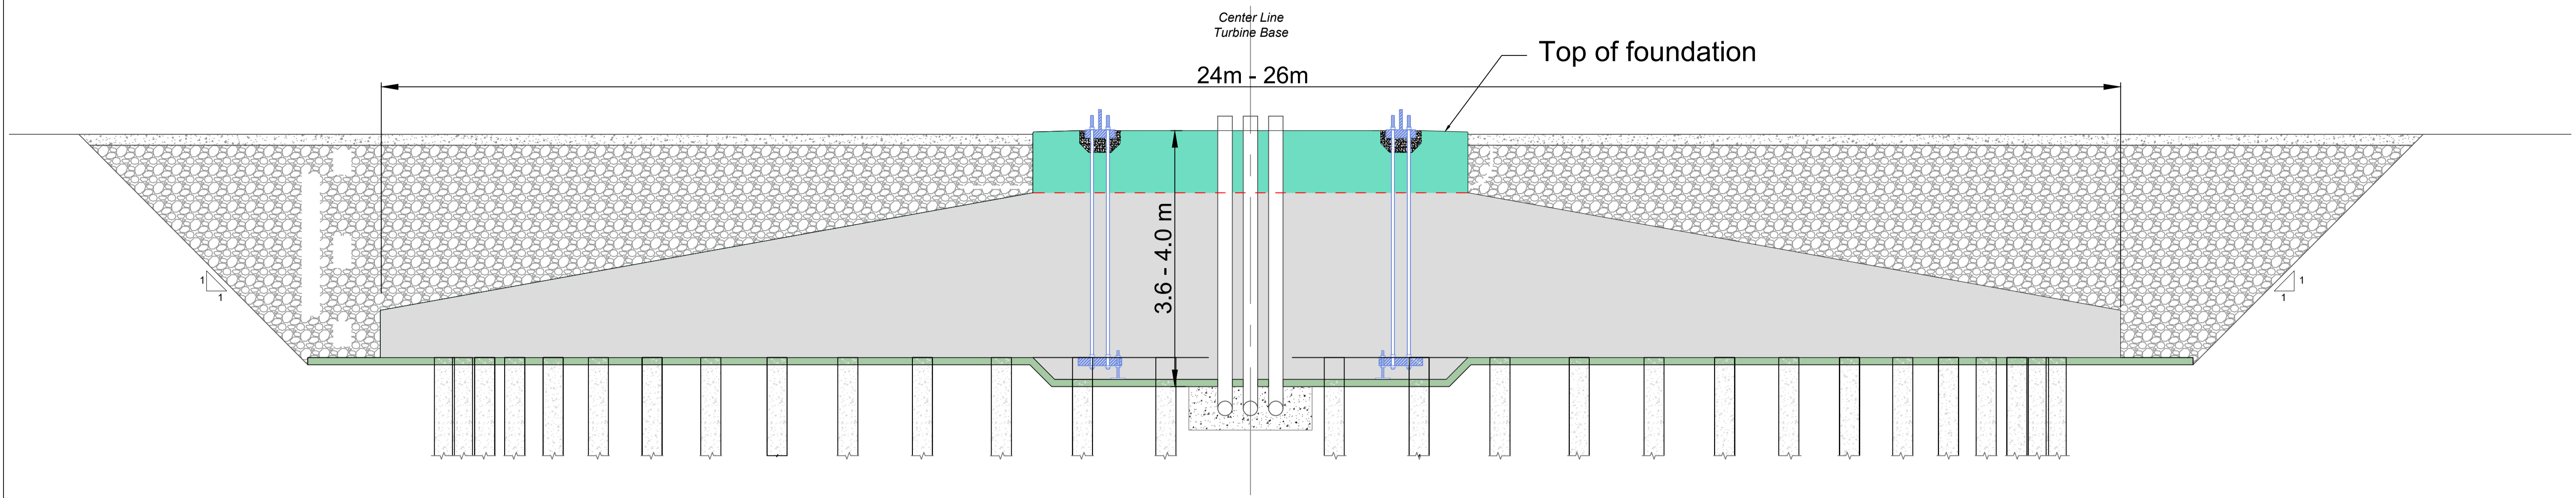

Plan
Scale: 1:100

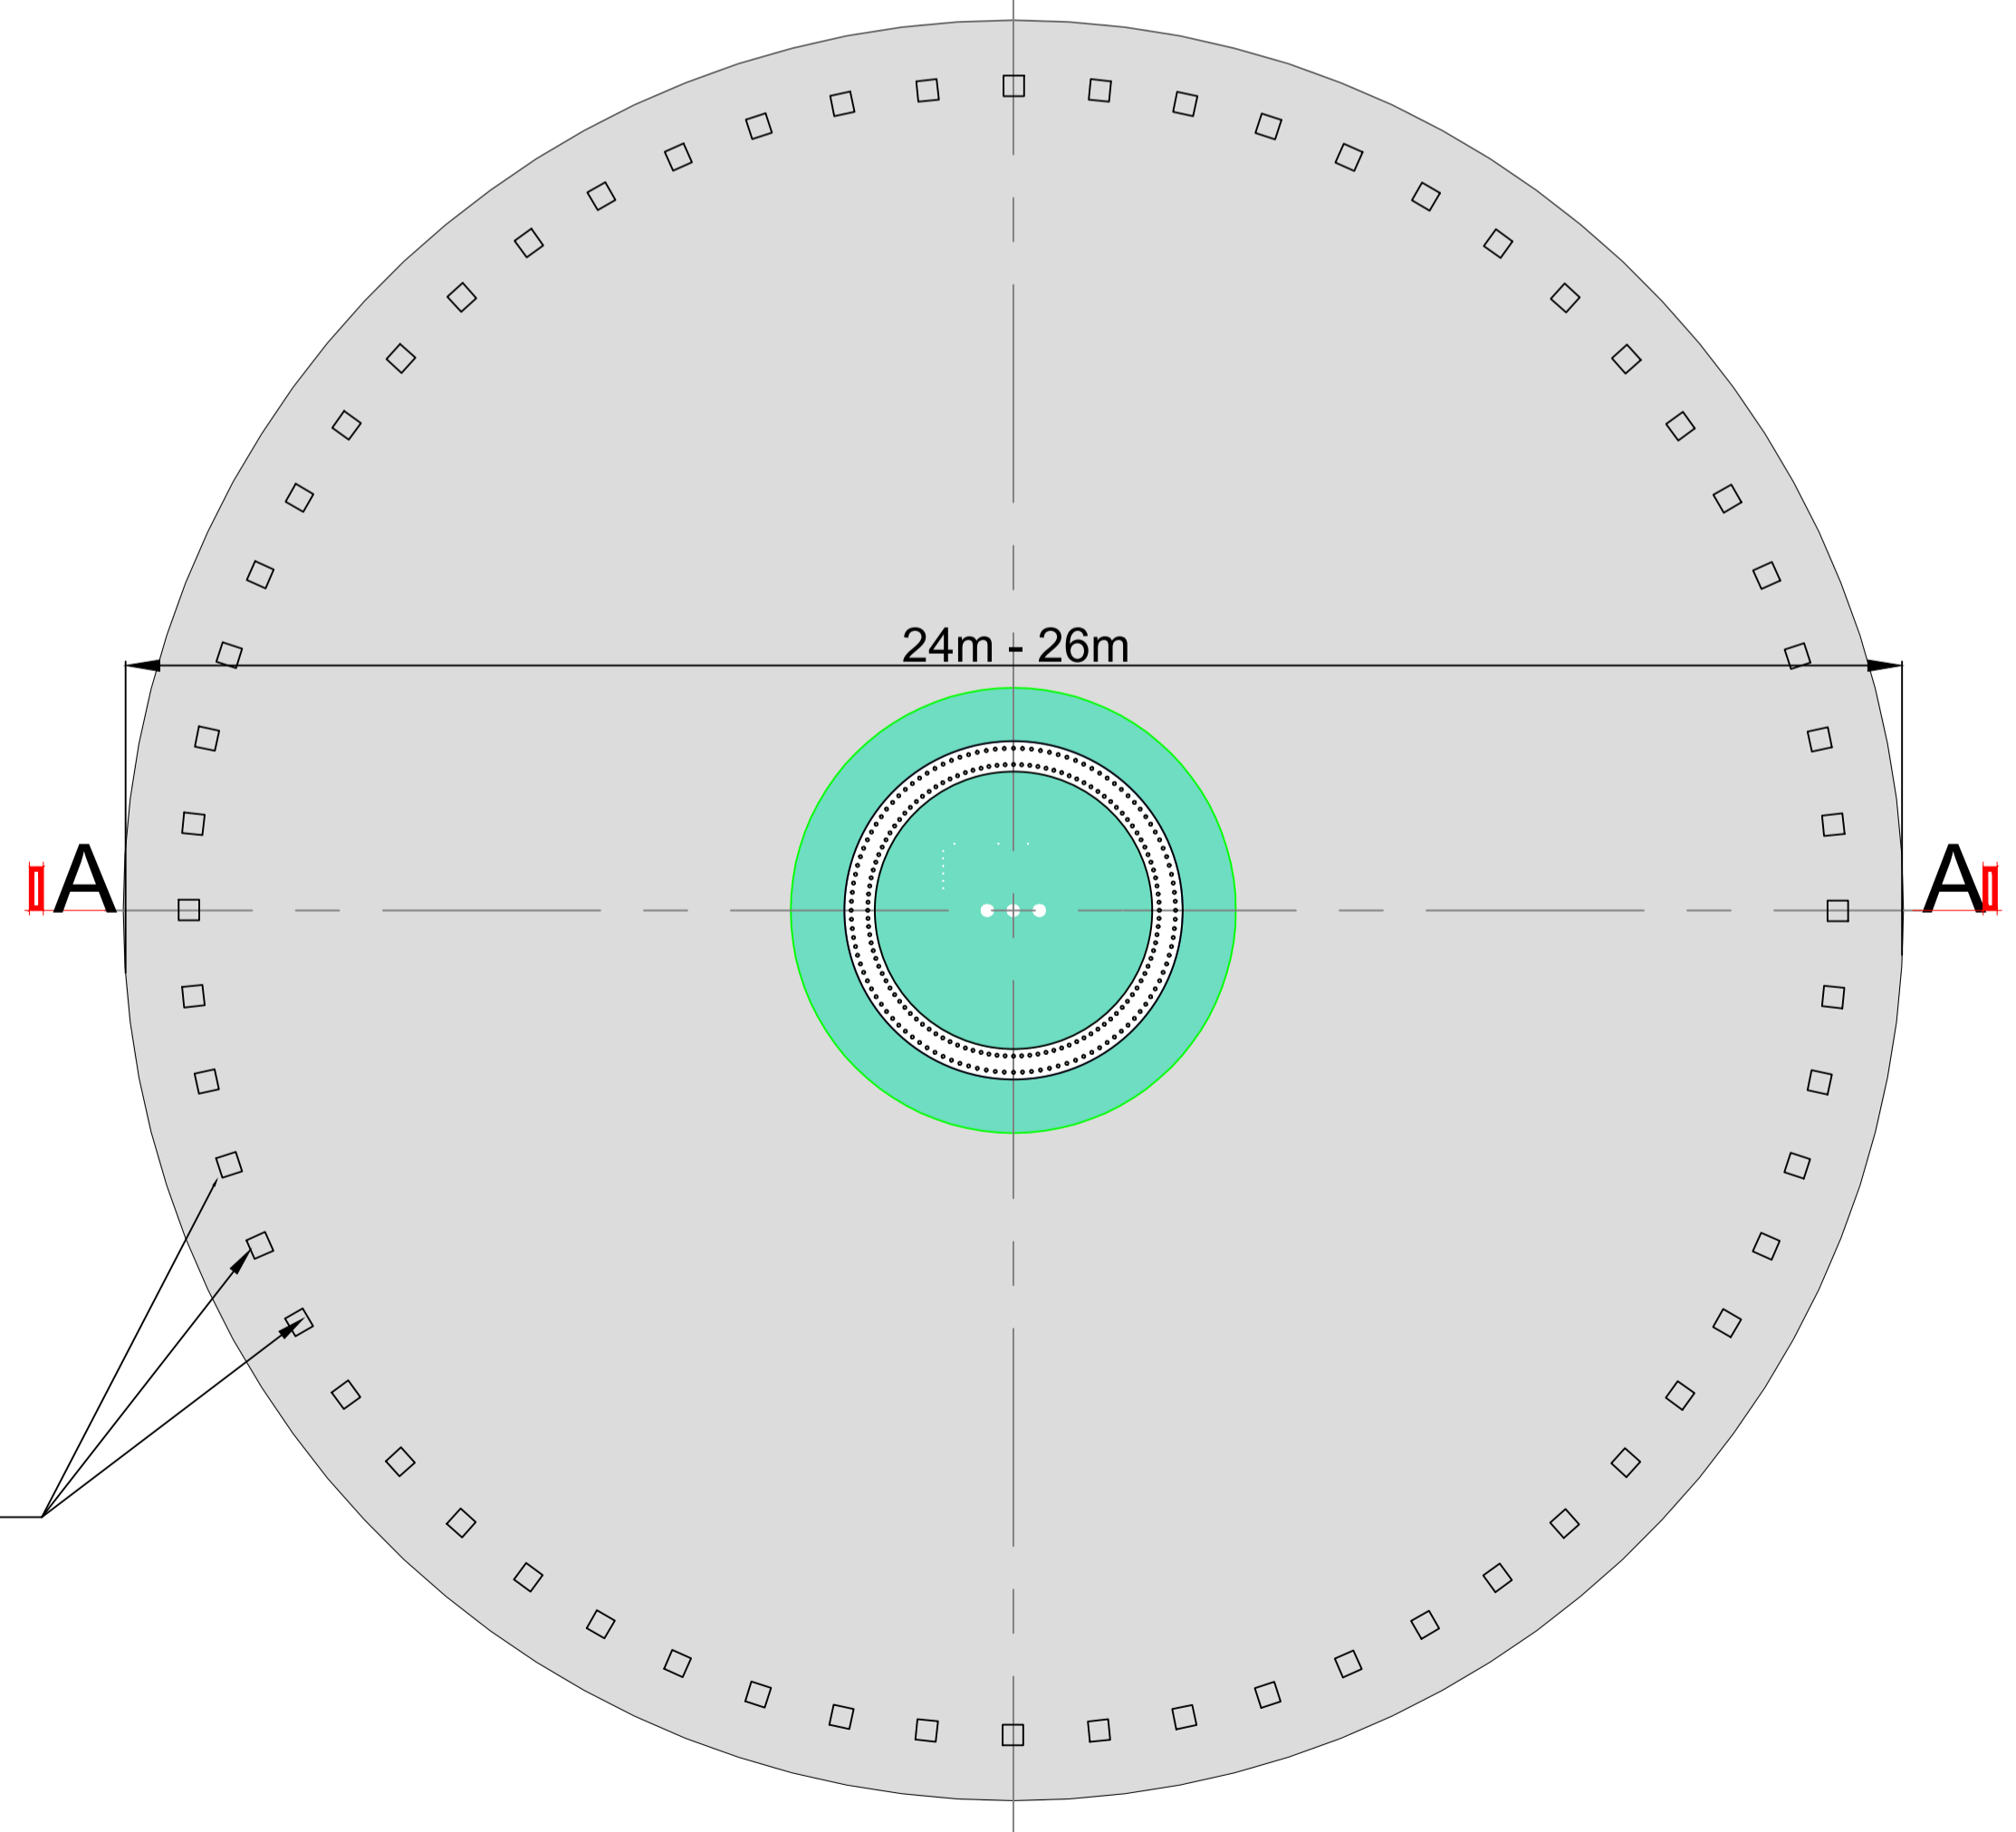

50 - 70 no. 300 x 300 mm square piles
Spaced evenly around the perimeter of the turbine base

- NOTE:
- Orientation varies as multiple instances on site, north point can be seen on Drg. No: 11333-2003.
 - Top of foundation level varies.

Rev	Date	Description	By	Chkd.
A	05.03.26	PLANNING ISSUE	MN	JD

Client: **RWE**

Project: **BALLINCOR WIND FARM
PLANNING APPLICATION**

Title: **TURBINE FOUNDATION DETAILS
PILED**

Scale @ A1: **As Shown**

Prepared by: M. Nolan Checked by: J. Dillon Date: March 2026

Drawing Status: **Planning**

TOBIN
Tel: +353 (0)91 565 211
Email: info@tobin.ie
www.tobin.ie

Drawing No.: **11333-2043** Revision: **A**