

GENERAL LEGEND

VISIBILITY SIGHTLINES (3.0m Setback from Road)	ROAD EDGE
PROPOSED PERMANENT SITE ACCESS ROAD	PROPOSED TEMPORARY SITE ACCESS ROAD
EXISTING WALL	EXISTING HEDGEROW
EXISTING ROAD CENTRELINE	EXISTING STONE BRIDGE
PROPOSED SET BACK HEDGEROW	

Note: Access location for turbine delivery and construction stage only, during construction stage. Site access & egress will be undertaken with Traffic management operatives.

Junction markings to be as per Figure 7.35 of the DTTAS Traffic Signs Manual

- Centreline RM 001
- STOP line RRM 017
- STOP lettering M114.

Junction stop signs to be as per RUS 027 of the DTTAS Traffic Signs Manual.


Junctions have 13m radii and 25m 1:10 tapers in accordance with Section 5.65 of TII DN-GEO-03060

R491 SITE ENTRANCE & VISIBILITY SPLAY
Scale 1:750

Legend:

Visibility Envelope

Existing Ground Level

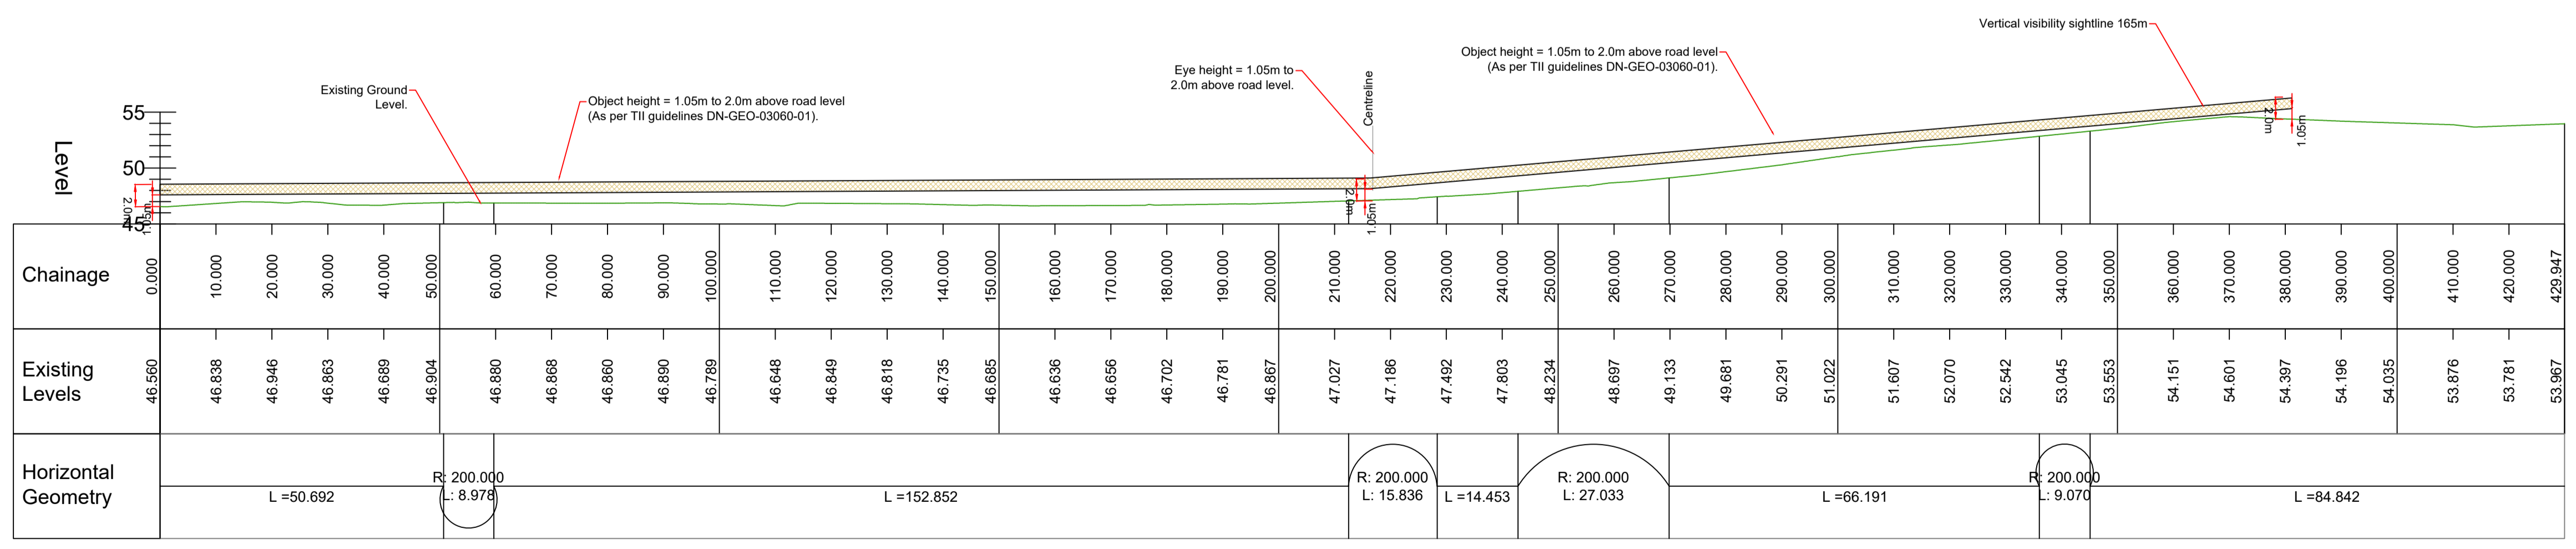

R491 VERTICAL PROFILE ALONG VISIBILITY SPLAY
Scale H: 1:750 / V:1:375

A	31.03.26	PLANNING ISSUE	MN	JD
Rev	Date	Description	By	Chkd.

Client: **RWE**

Project: **BALLINCOR WIND FARM PLANNING APPLICATION**

Title: **PROPOSED R492 SITE ENTRANCE A (CONSTRUCTION TRAFFIC ONLY)**

Scale @ A1: **As Shown**

Prepared by: M. Nolan
Checked: J. Dillon
Date: March 2026

Drawing Status: **Planning**

TOBIN

Tel: +353 (0)91 565 211
Email: info@tobin.ie
www.tobin.ie

Drawing No: **11333-2050**

Revision: **A**