



GENERAL LEGEND

| | |
|---|------------------------------|
| VISIBILITY SIGHTLINES (3.0m Setback from Road) | ROAD EDGE |
| PROPOSED PERMANENT SITE ACCESS ROAD | EXISTING SITE ACCESS ROAD |
| EXISTING WALL | EXISTING HEDGEROW |
| EXISTING ROAD CENTRELINE | EXISTING STONE BRIDGE |
| PROPOSED SET BACK HEDGEROW | |

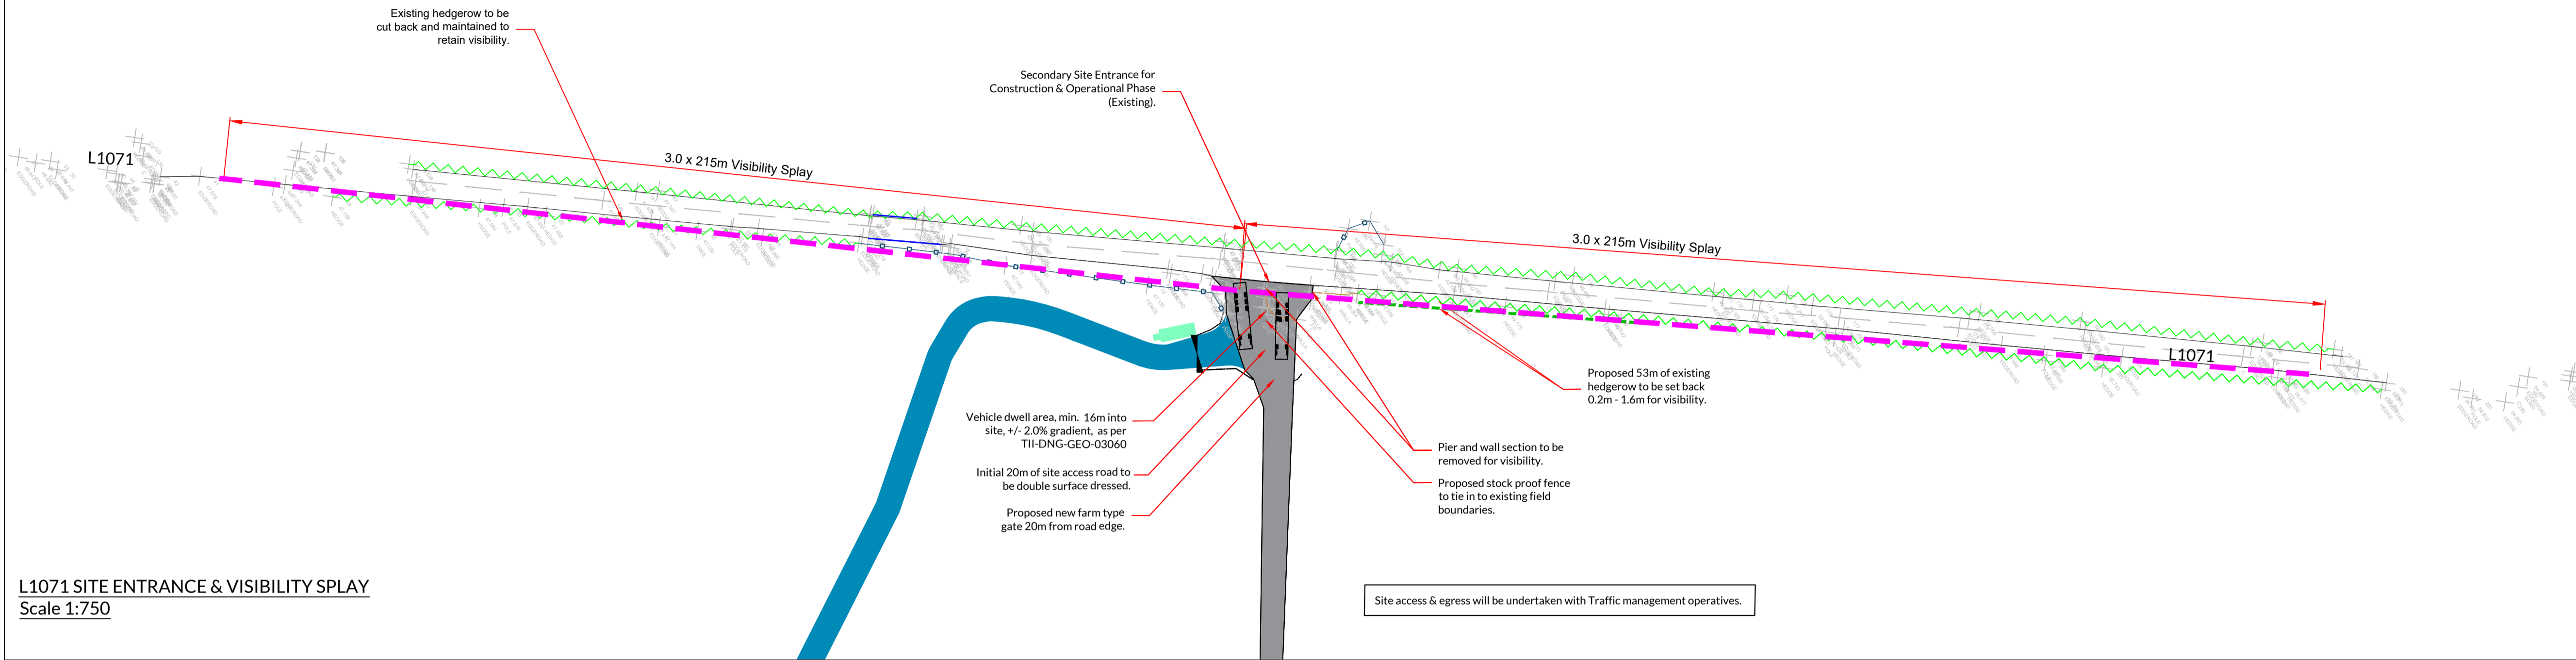

L1071 SITE ENTRANCE & VISIBILITY SPY
Scale 1:750

| | | | | |
|-----|----------|----------------|----|-------|
| Rev | Date | Description | By | Chkd. |
| A | 31.03.26 | PLANNING ISSUE | MN | JD |

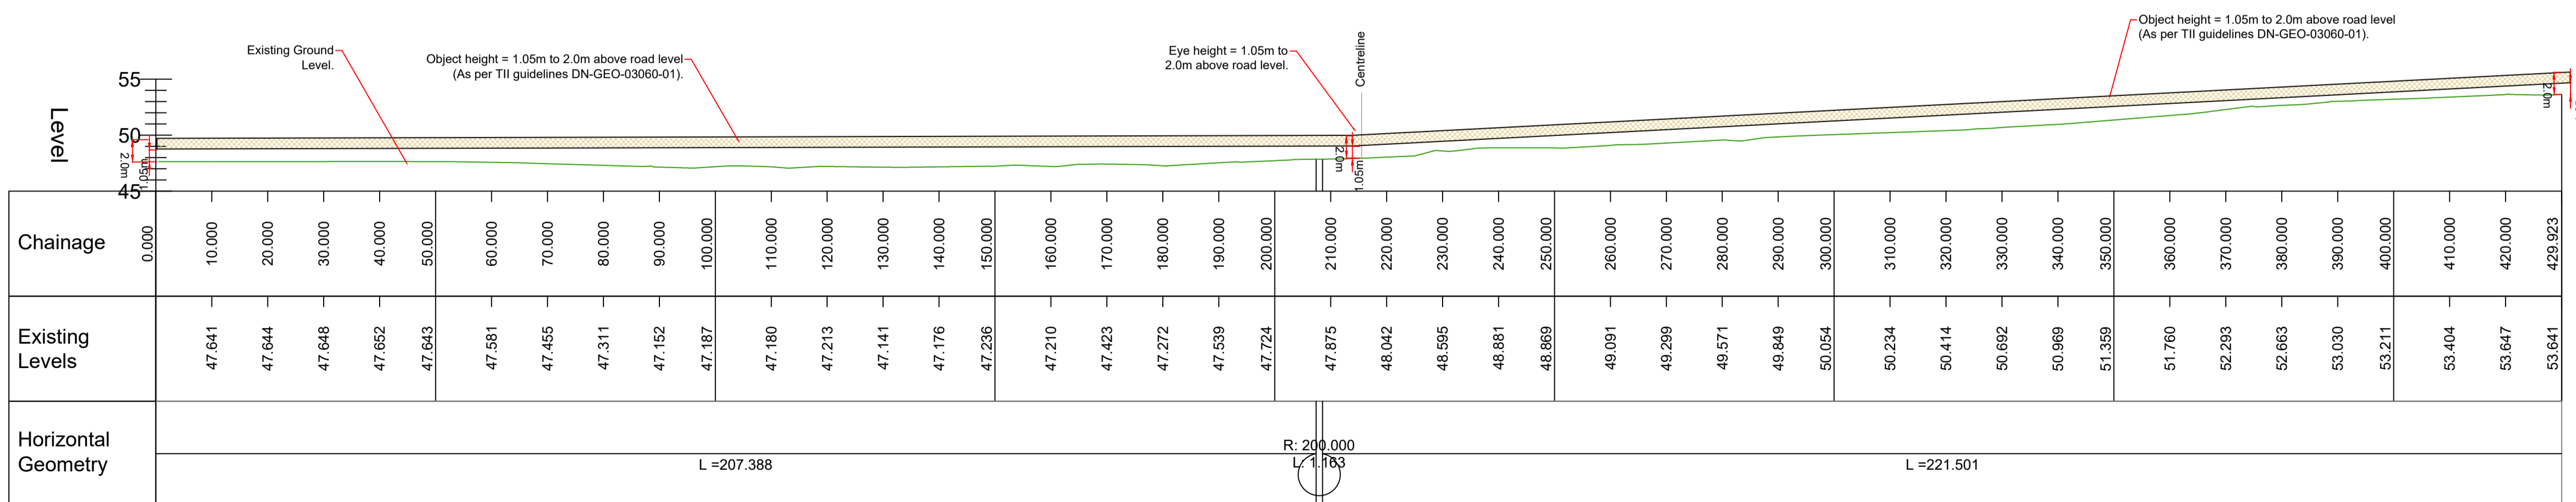

L1071 VERTICAL PROFILE ALONG VISIBILITY SPY
Scale H: 1:750 / V:1:375

Client: **RWE**

Project: **BALLINCOR WIND FARM PLANNING APPLICATION**

Title: **EXISTING L1071 SITE ENTRANCE (CONSTRUCTION & OPERATIONAL)**

Scale @ A1: **As Shown**

| | | |
|-----------------|-----------|------------|
| Prepared by: | Checked: | Date: |
| M. Nolan | J. Dillon | March 2026 |
| Drawing Status: | Planning | |

TOBIN

Tel: +353 (0)91 565 211
Email: info@tobin.ie
www.tobin.ie

| | |
|-------------------|-----------|
| Drawing No.: | Revision: |
| 11333-2051 | A |