


NOTE:  
Orientation varies as multiple instances on site,  
north point can be seen on Drg. No: 11333-2005.

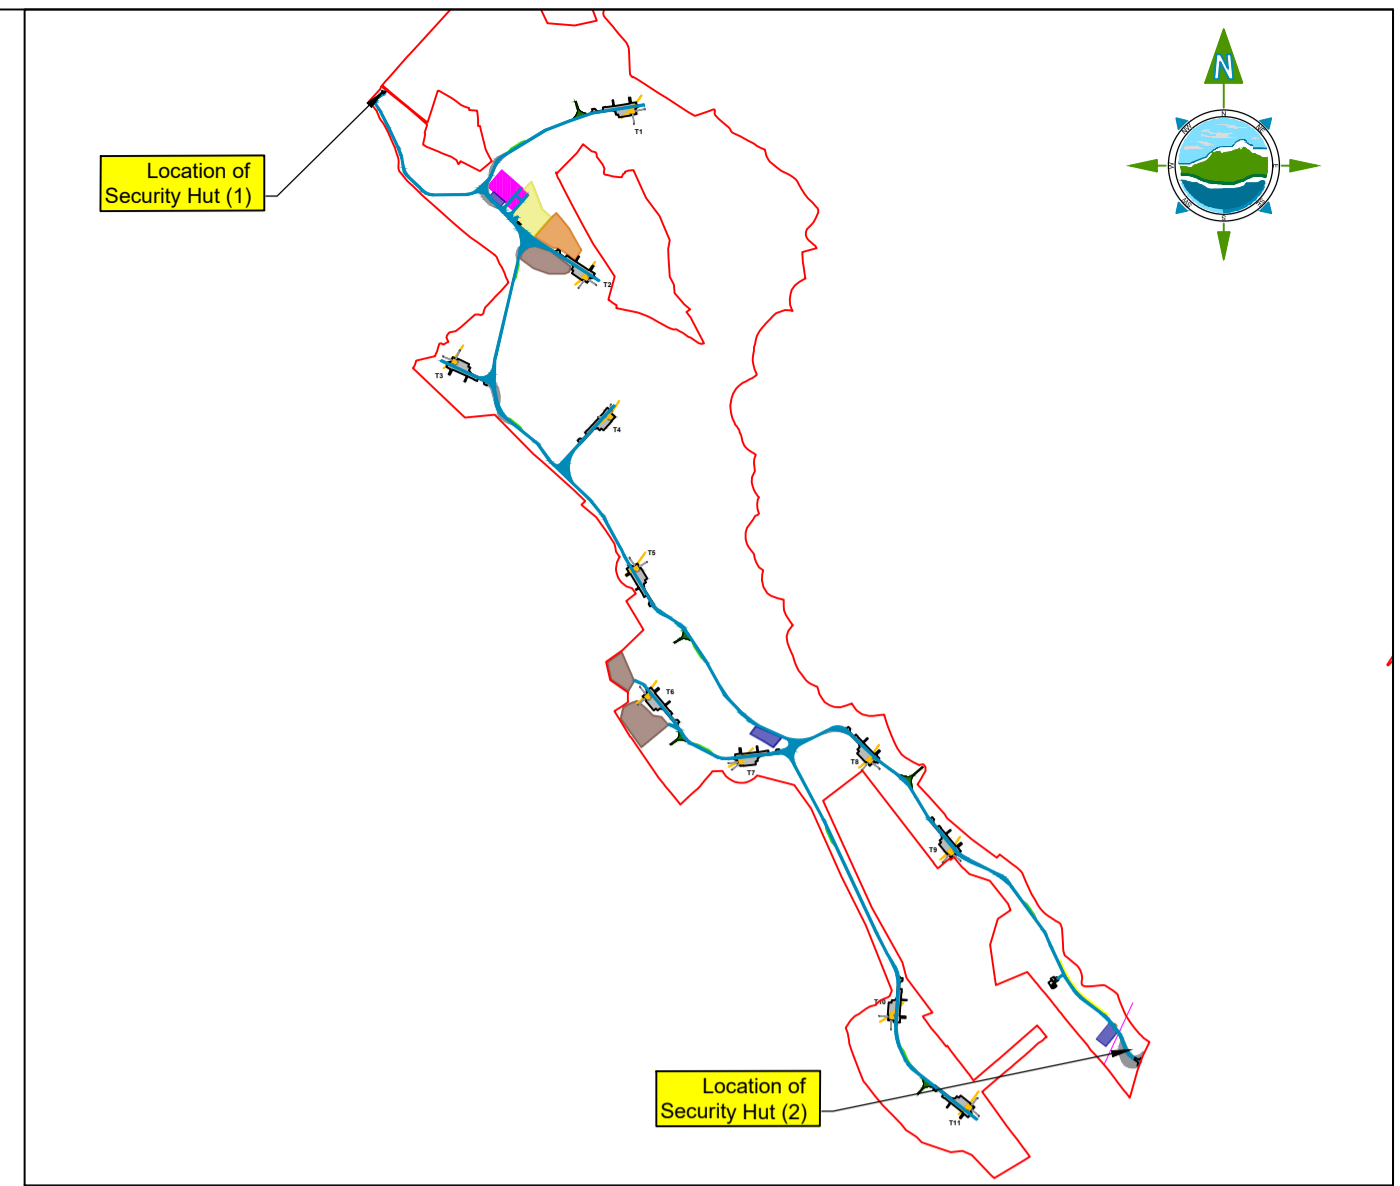

KEYPLAN  
NTS

Rev	Date	Description	By	Chkd.
A	31.03.26	PLANNING ISSUE	MN	JD

Client: **RWE**

Project: **BALLINCOR WIND FARM  
PLANNING APPLICATION**

Title: **PROPOSED  
SECURITY HUT  
PLAN & ELEVATIONS**

Scale @ A1: 1:50

Prepared by:	Checked:	Date:
M. Nolan	J. Dillon	March 2026

Drawing Status: Planning

**TOBIN**

Tel: +353 (0)91 565 211  
Email: info@tobin.ie  
www.tobin.ie

TOBIN will not be liable for any use of this document for any purpose other than that for which it was originally prepared and provided. Any use other than specified and expressly agreed in writing by TOBIN, or copyright holder, in part of this document may be reproduced or transmitted in any form and this document shall not be relied upon by any third party for any purpose.

Drawing No.:	Revision:
11333-2052	A