

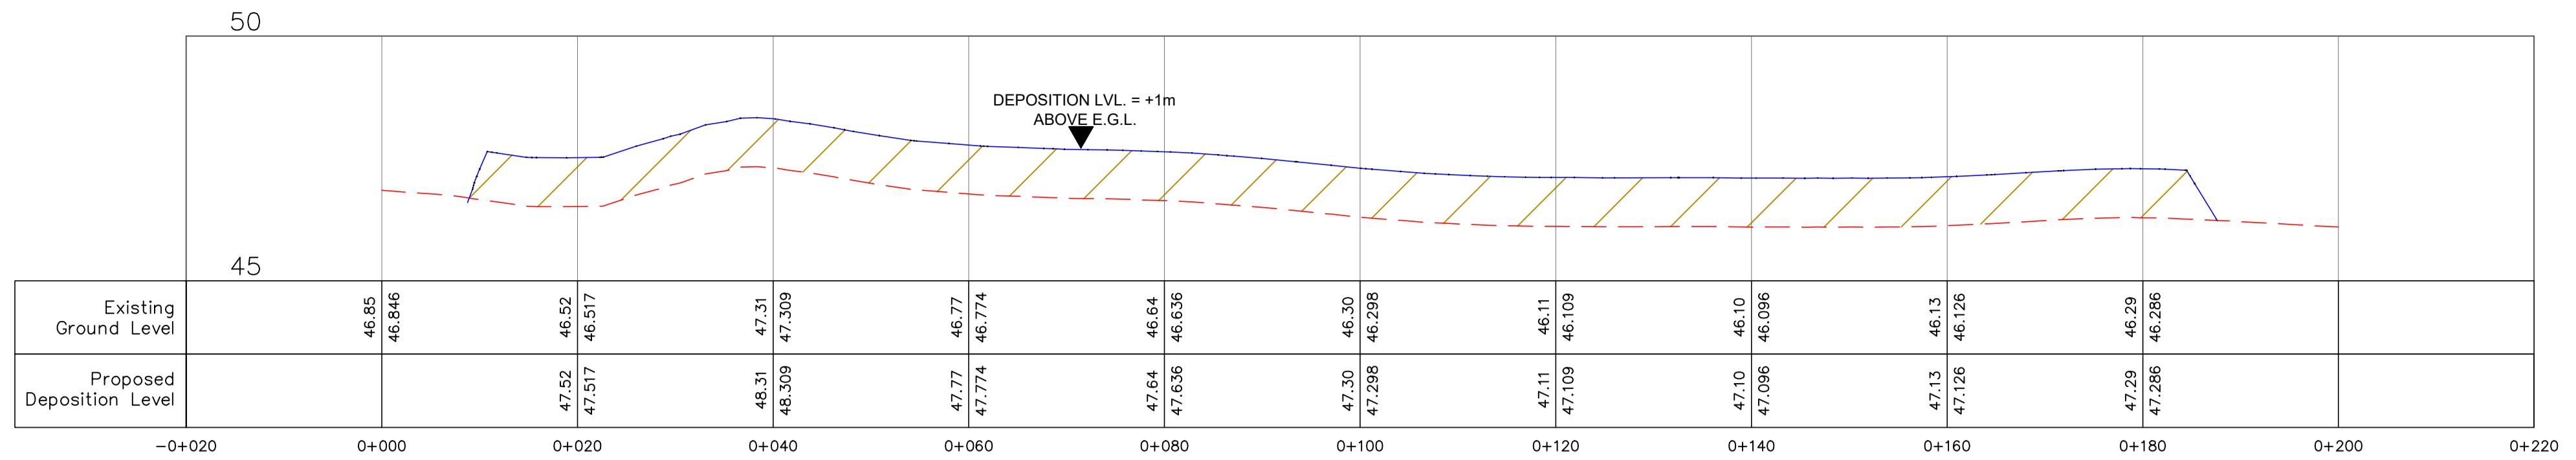



SECTION THROUGH PEAT DEPOSITION AREA
Scale H- 1:500 / V- 1:100

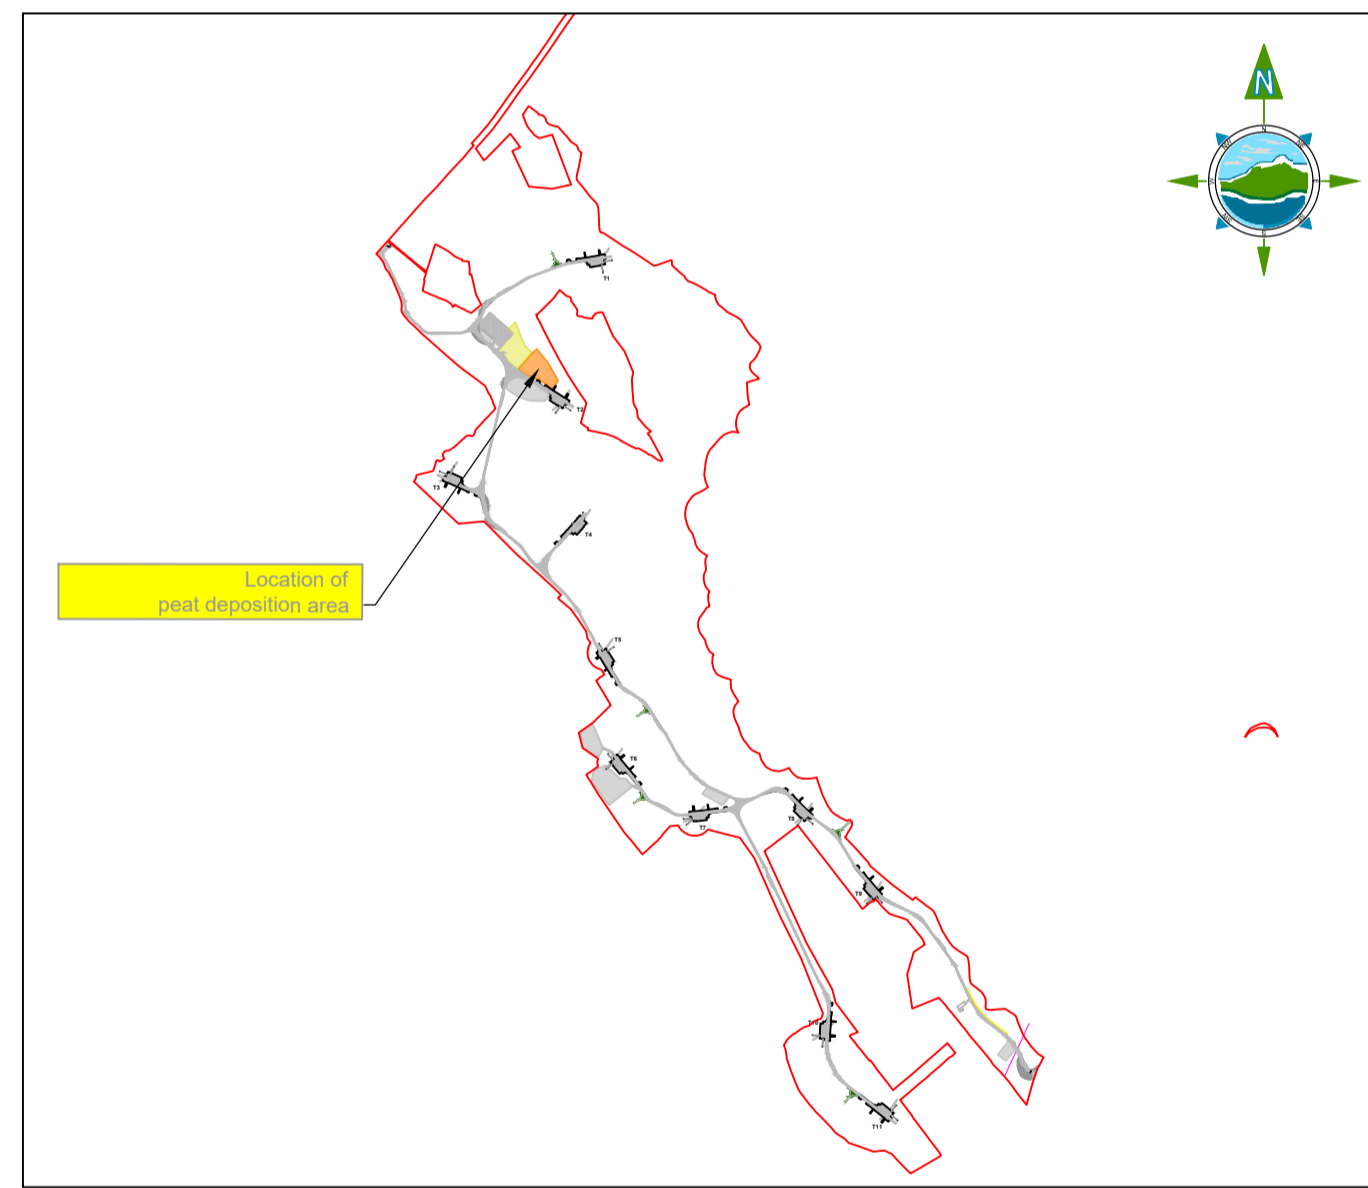

SECTION THROUGH PEAT DEPOSITION AREA
Scale H- 1:500 / V- 1:100

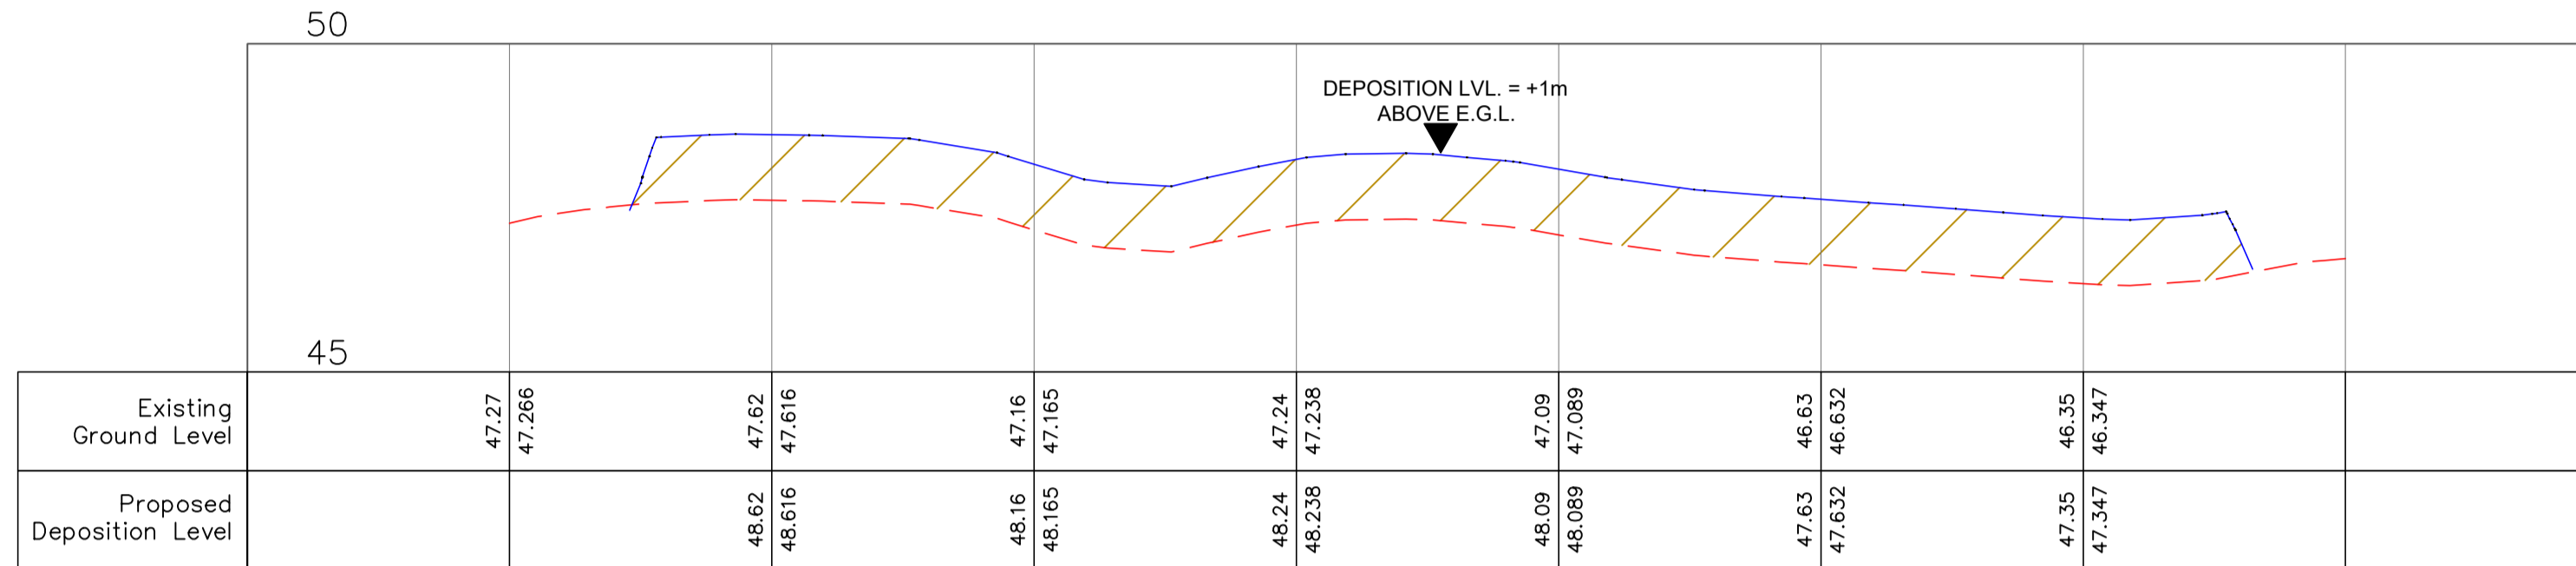

KEYPLAN
NTS

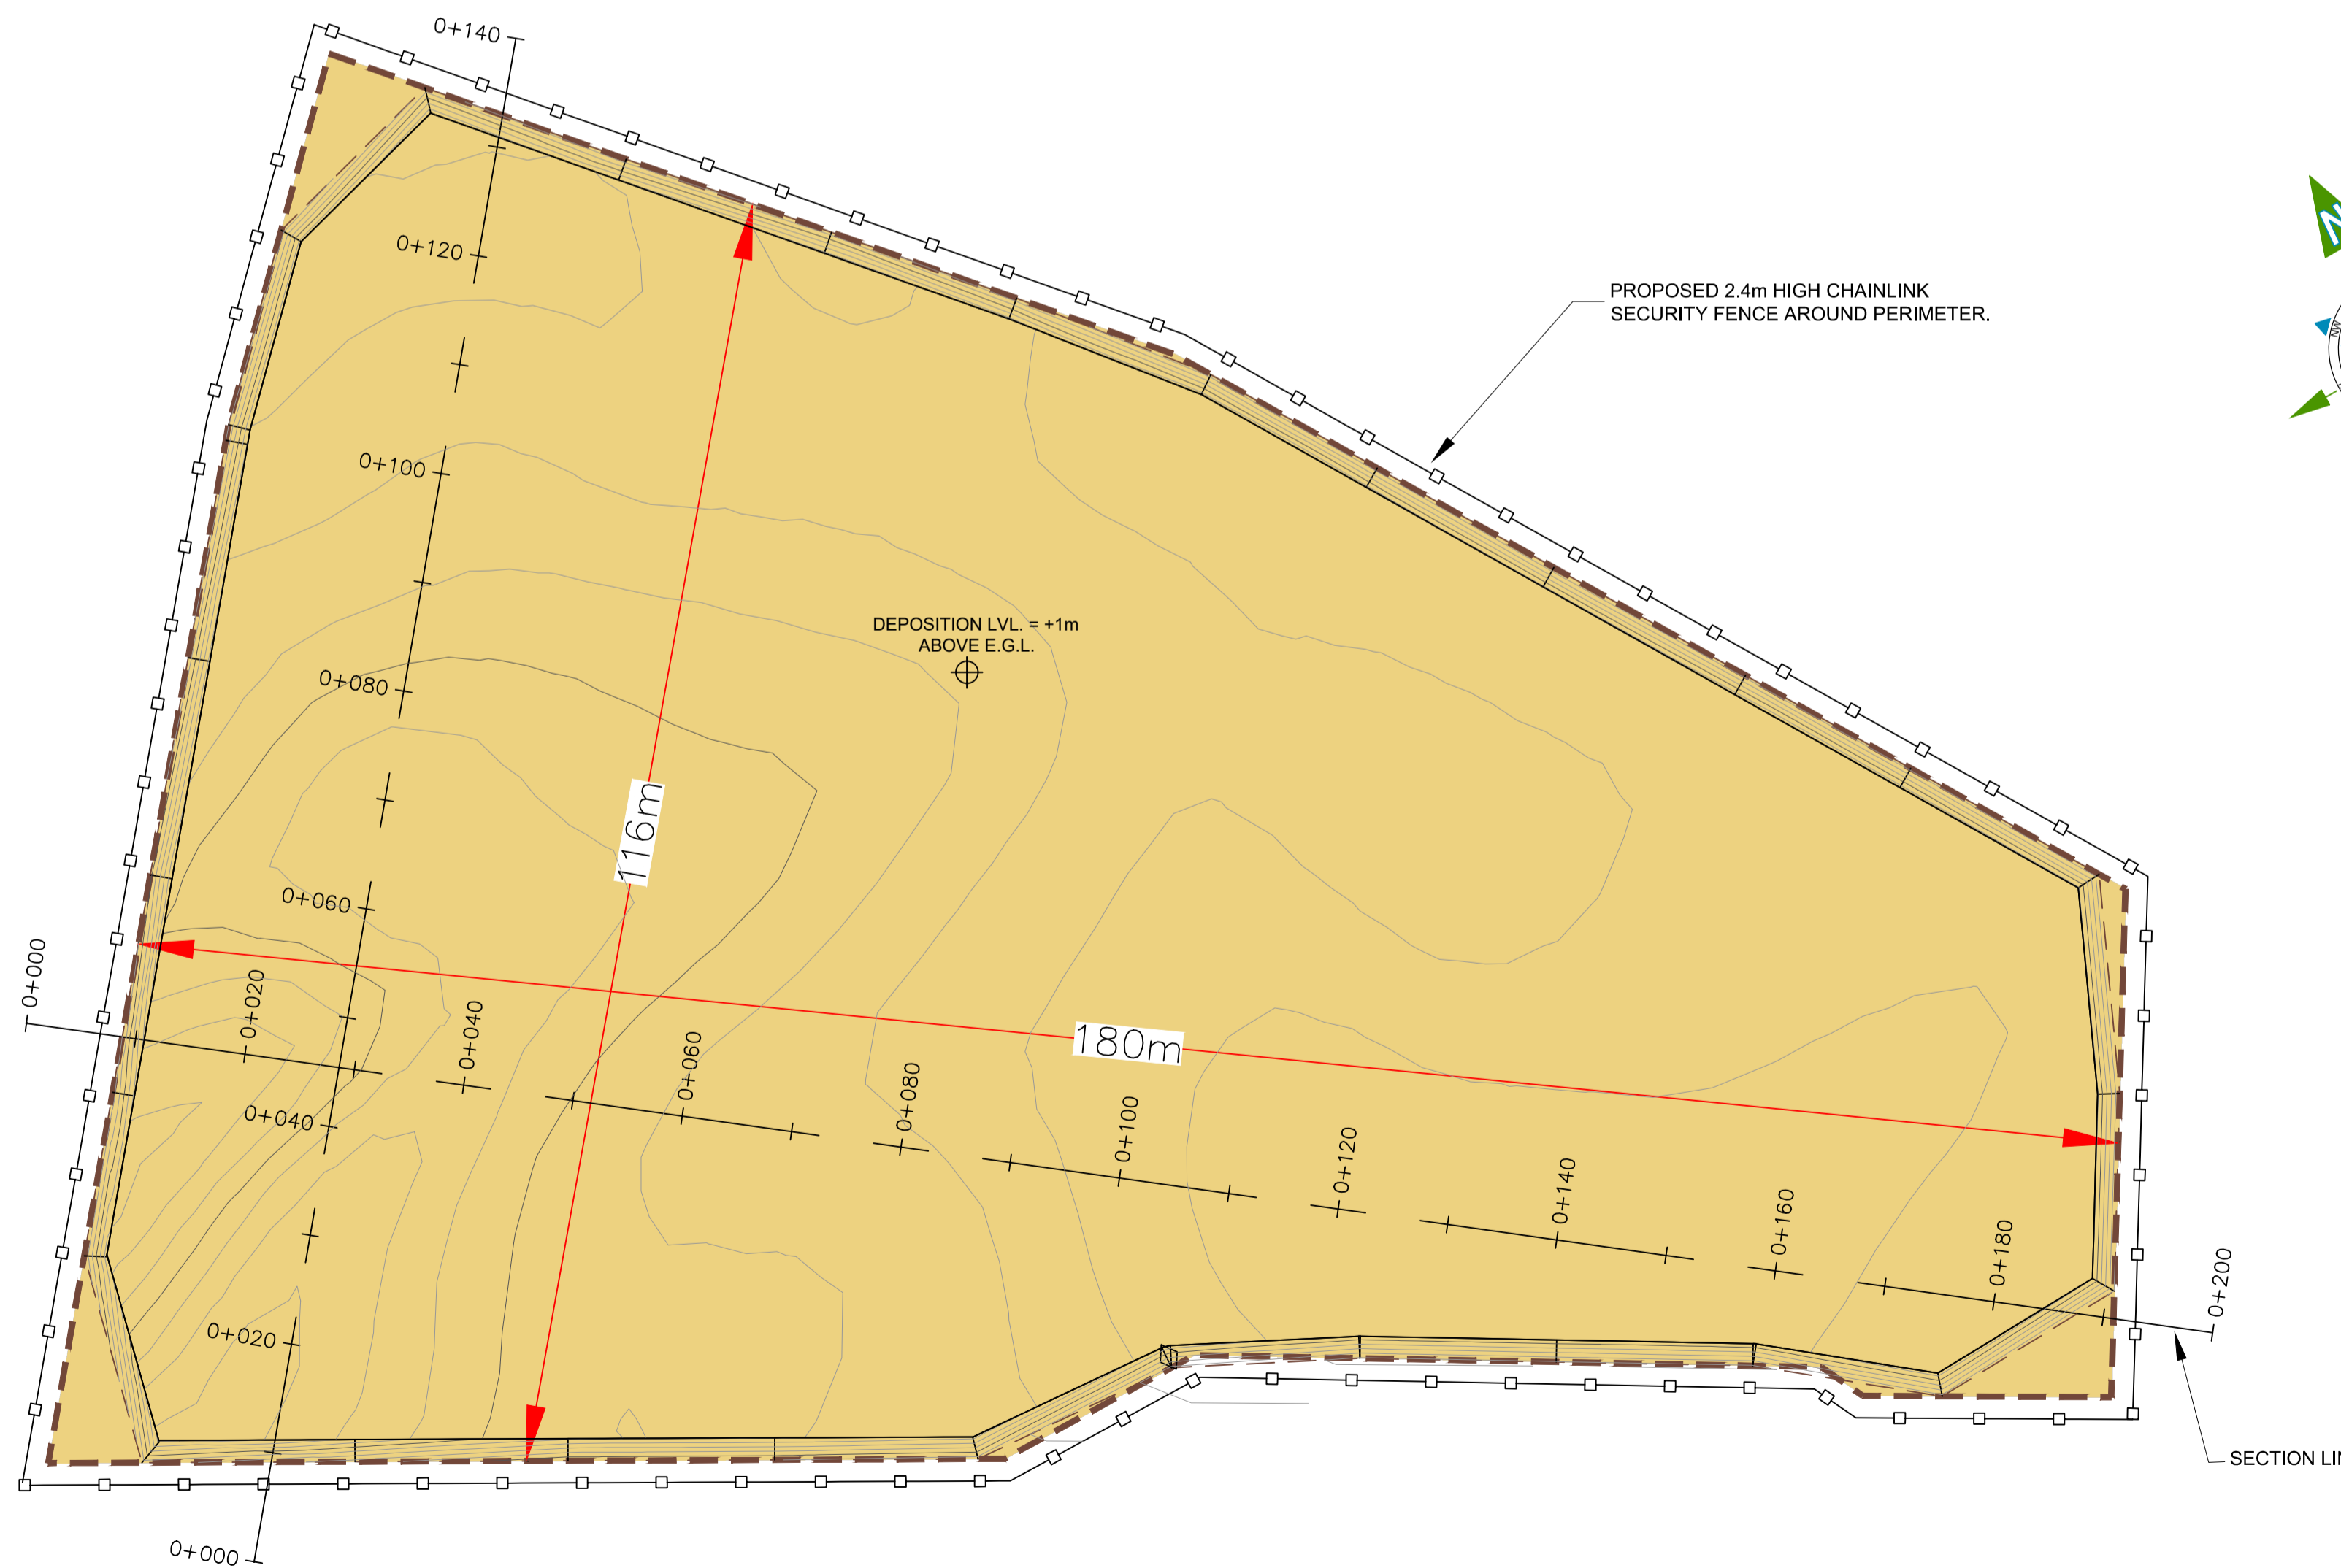

PLAN ON PEAT DEPOSITION AREA
Scale 1:500

GENERAL LEGEND

- DEPOSITION AREA
- EXISTING GROUND PROFILE
- PROPOSED CHAINLINK SECURITY FENCE
- PROPOSED PEAT DEPOSITION LEVEL

Rev	Date	Description	By	Chkd.
A	31.03.26	PLANNING ISSUE	MN	JD

Client: **RWE**

Project: **BALLINCOR WIND FARM PLANNING APPLICATION**

Title: **PROPOSED PEAT DEPOSITION AREA PLAN & SECTIONS**

Scale @ A1: **As Shown**
Prepared by: M. Nolan
Checked by: J. Dillon
Date: March 2026

Drawing Status: **Planning**

TOBIN
Tel: +353 (0)91 565 211
Email: info@tobin.ie
www.tobin.ie

Drawing No.: **11333-2070**
Revision: **A**