



**LEGEND**

- Pre Lay Concrete Mattress
- Post Lay Rock Placement
- Beaufort Subsea Cable
- Greenlink Interconnector

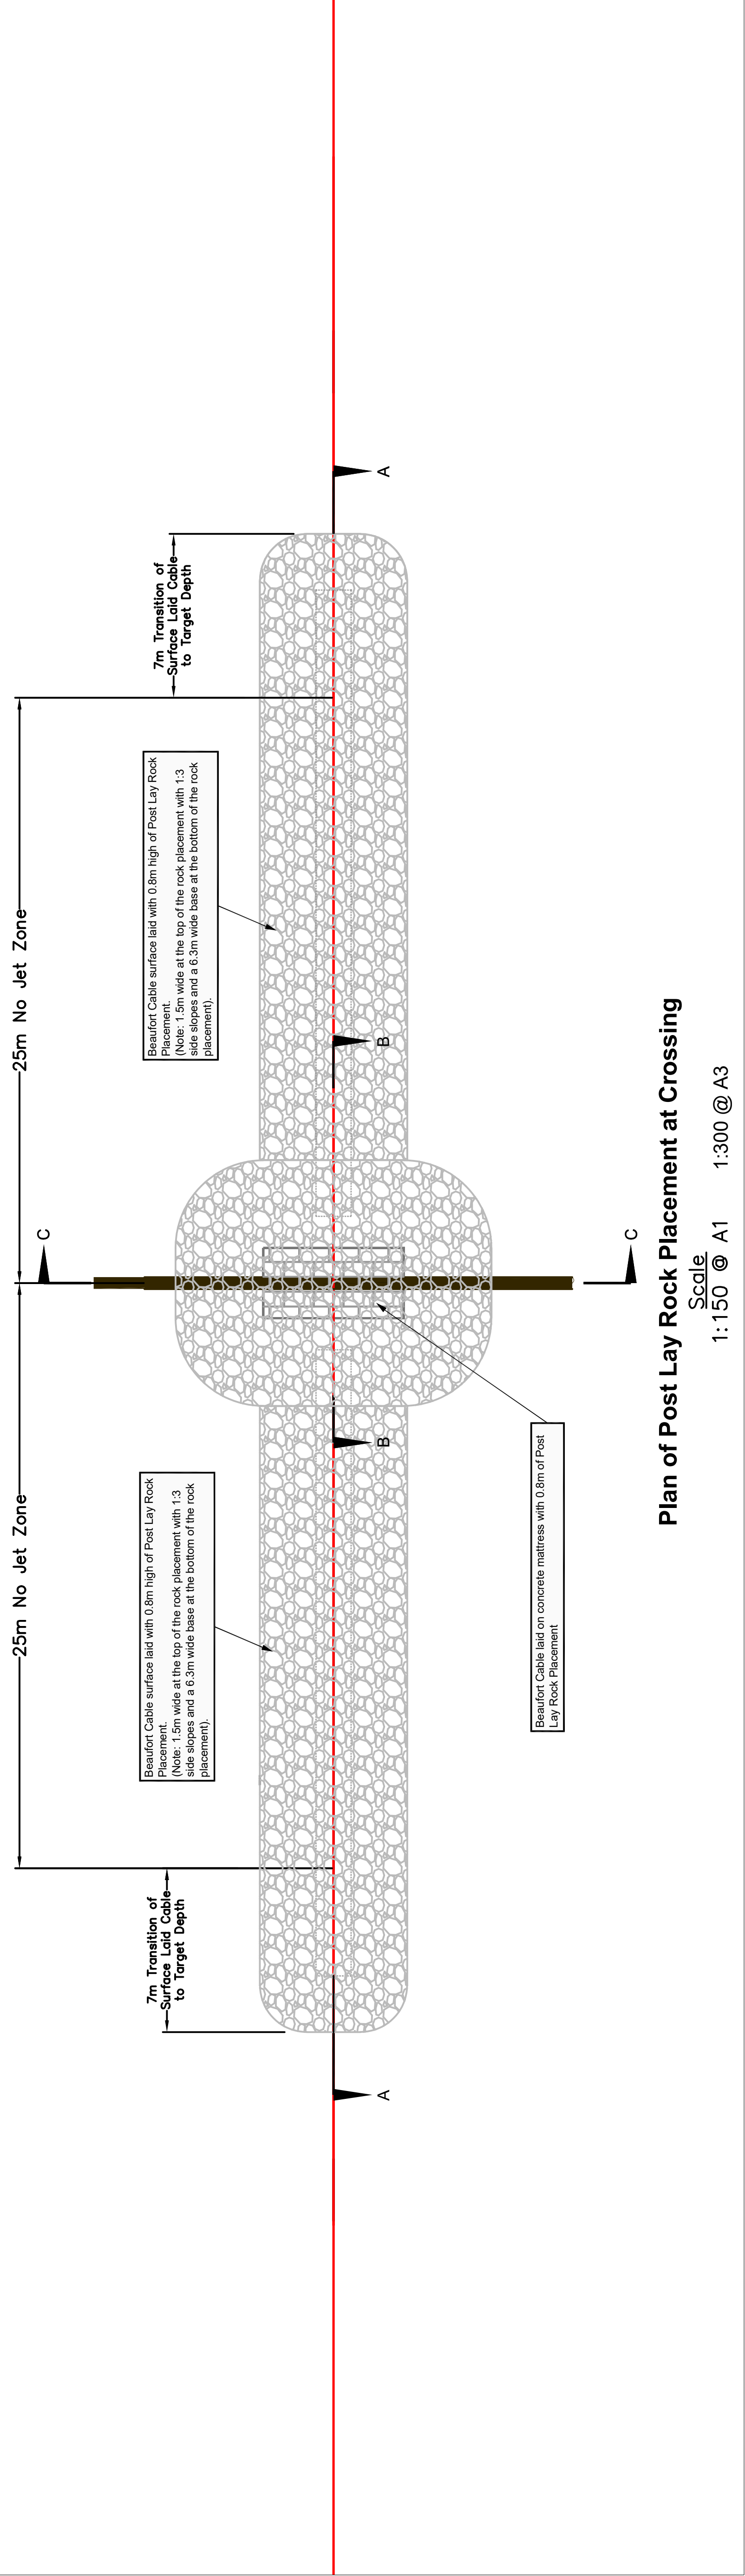


**Plan of Post Lay Rock Placement at Crossing**

Scale  
1:150 @ A1 1:300 @ A3

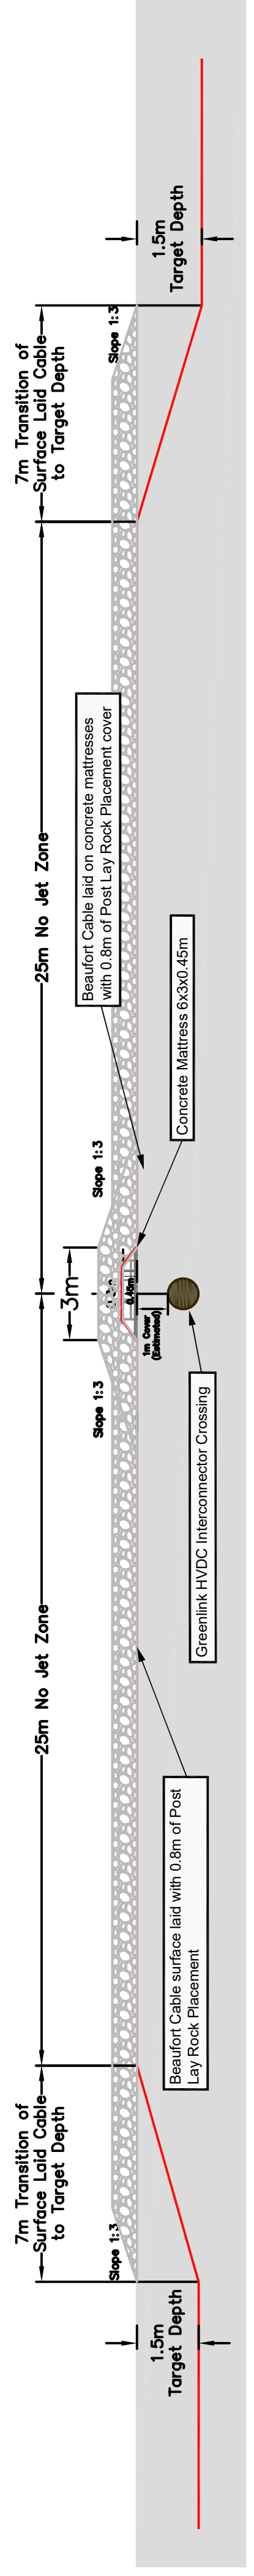


**Section A-A Post Lay Rock Placement at Crossing**

Scale  
1:150 @ A1 1:300 @ A3

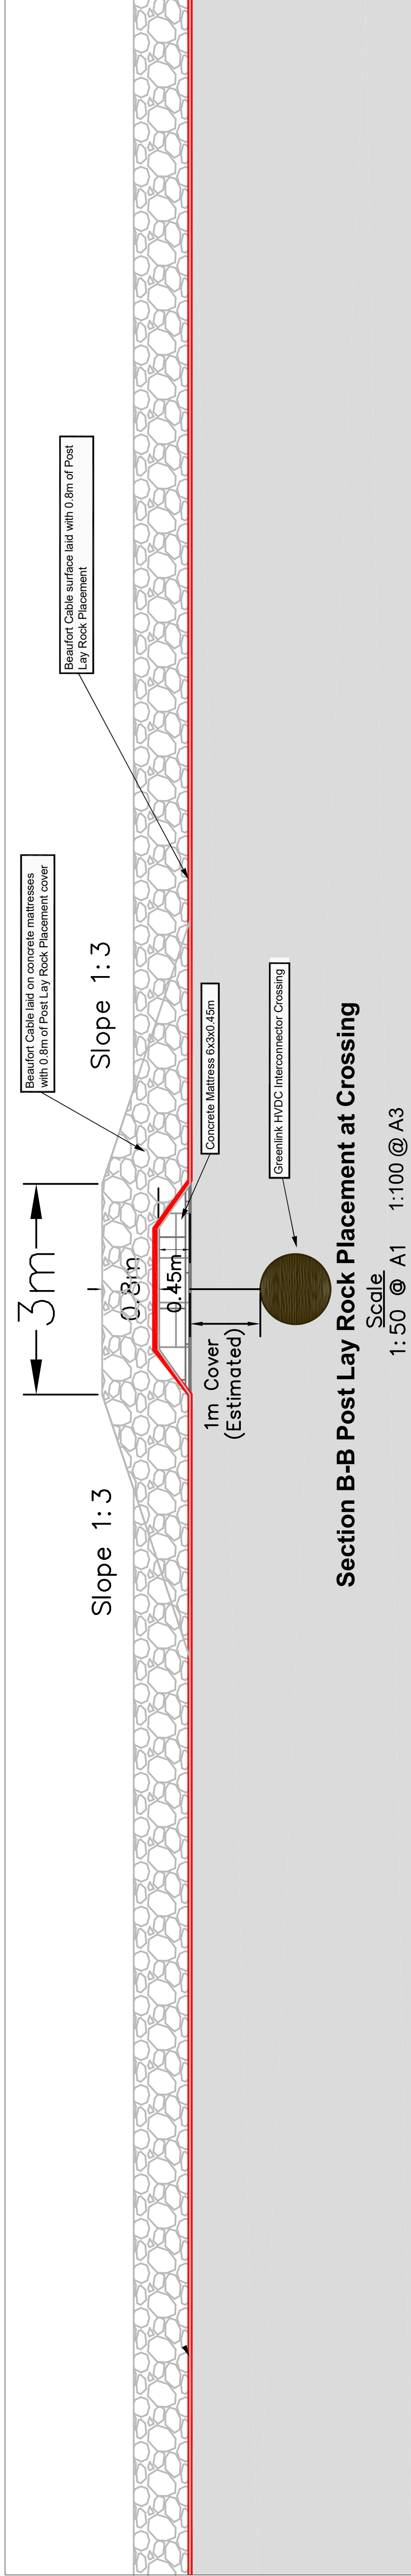

**Section B-B Post Lay Rock Placement at Crossing**

Scale  
1:50 @ A1 1:100 @ A3

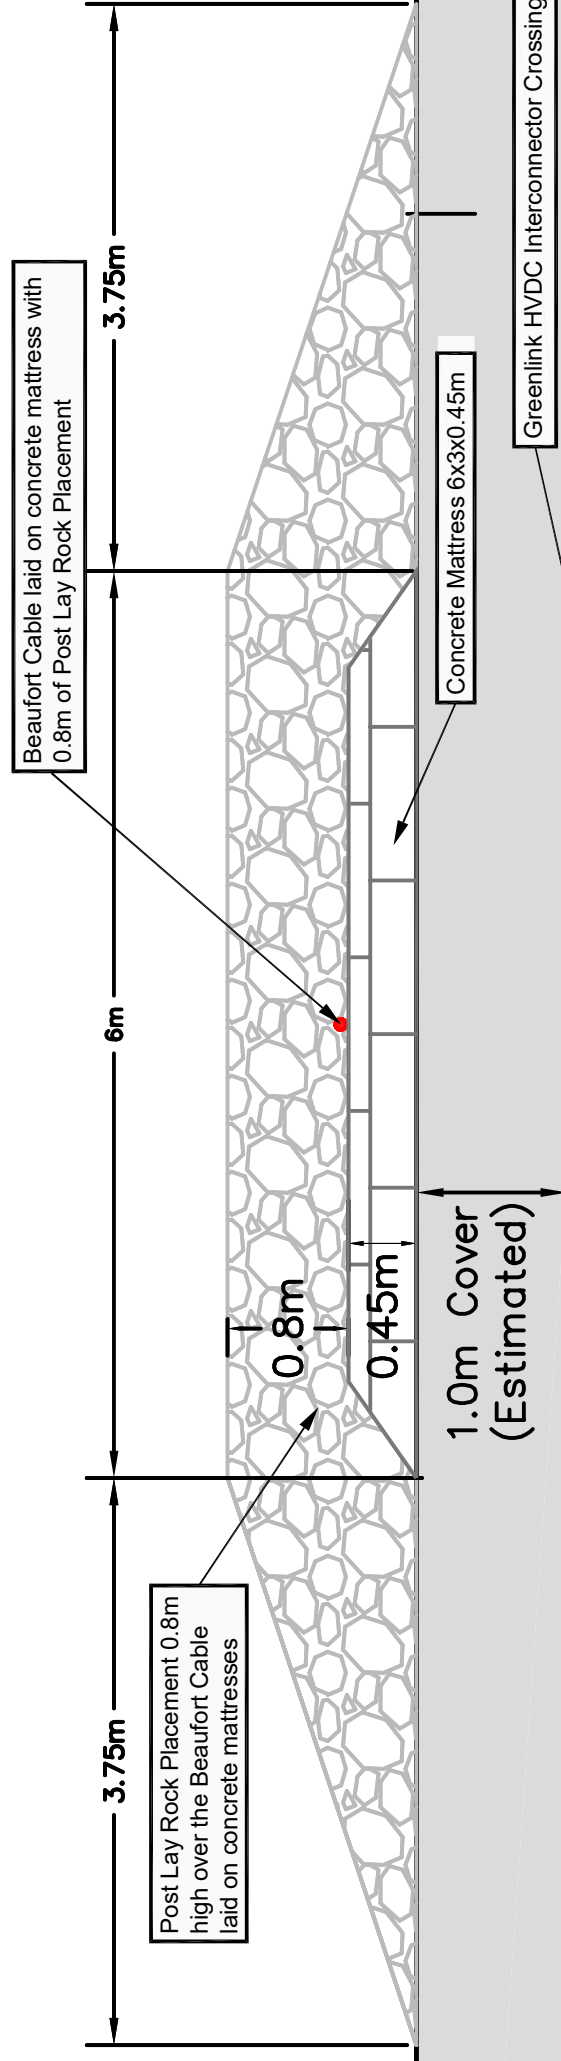

**Section C-C Post Lay Rock Placement at Crossing**

Scale  
1:50 @ A1 1:100 @ A3

CLIENT

An Comisiun Pleonala

PROJECT

Beaufort Cable System

TITLE

Greenlink Interconnector Crossing Detail

REV	DATE	DESCRIPTION
01	20/03/2026	For Issue
PROJECT NUMBER		1354
DRAWING NUMBER		1354-ACP-105
DRAWN BY	GW	SCALE
CHECKED BY	KW	As Shown
APPROVED BY	KW	

PROJECT NUMBER	1354
DRAWING NUMBER	1354-ACP-105
DRAWN BY	GW
CHECKED BY	KW
APPROVED BY	KW

DRAWN BY	GW	SCALE
CHECKED BY	KW	As Shown
APPROVED BY	KW	

