



ELEVATION OF FENCE
SCALE 1:50

SIDE ELEVATION OF POST
SCALE 1:50

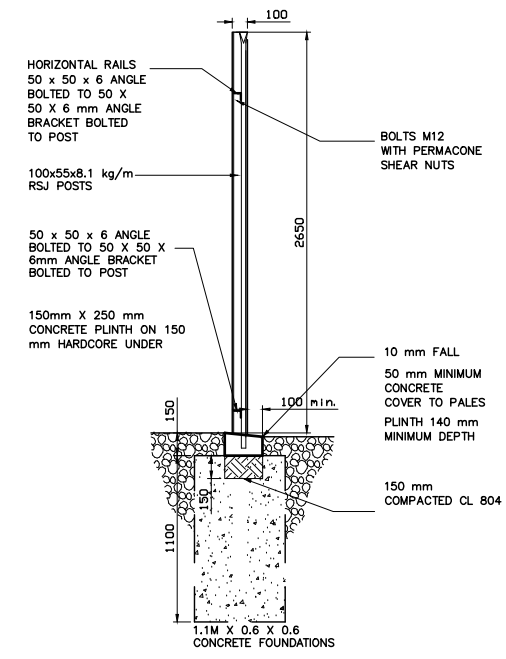

PAUSES & PLINTH DETAILS
SCALE 1:50

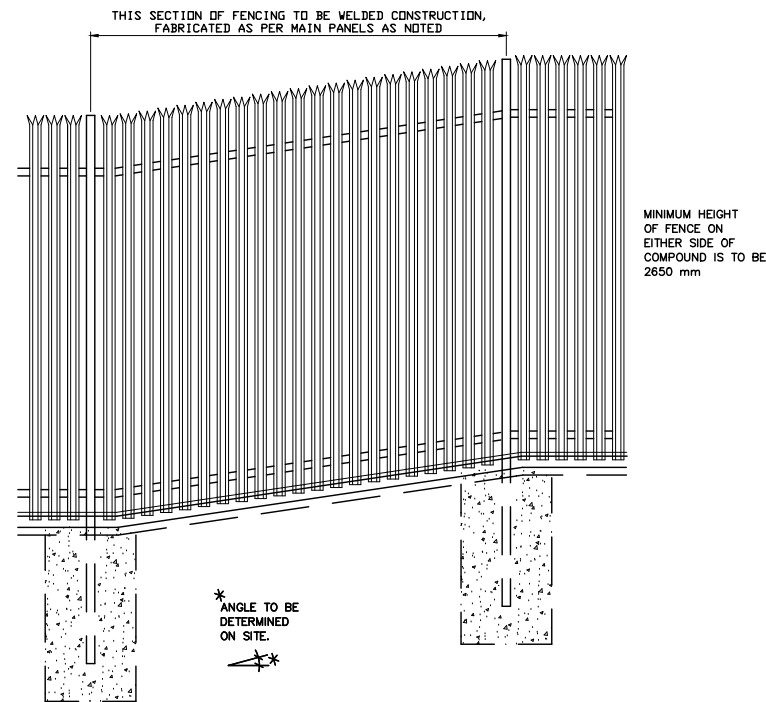

ELEVATION TO TYPICAL SLOPED SECTION OF FENCING
SCALE 1:50

- NOTES:
- 1 FIGURED DIMENSIONS ONLY TO BE TAKEN FROM THIS DRAWING.
 - 2 ALL DRAWINGS TO BE CHECKED BY THE CONTRACTOR ON SITE.
 - 3 ENGINEER TO BE INFORMED OF ANY DISCREPANCIES BEFORE ANY WORK COMMENCES.
 - 4 THIS DRAWING TO BE READ IN CONJUNCTION WITH ALL OTHER RELEVANT DRAWINGS AND SPECIFICATIONS.

THIS DRAWING IS NOT TO BE USED AS A CONSTRUCTION DRAWING.

NOTES

1. THE FENCE IS TO BE CONSTRUCTED IN ACCORDANCE WITH B.S. 1722 PART 12
2. GALVANISING TO BE IN ACCORDANCE WITH IS EN ISO 1461.
3. POWDER COATING TO BE IN ACCORDANCE WITH IS EN 13438.
4. PALES TO BE TRIPLE POINTED & SPLAYED, AND WELDED TO RAILS IN ACCORDANCE WITH CL. 5.1 OF BS 1722
5. GAP BETWEEN PALES AND BETWEEN PALES AND RSJ TO BE NOT GREATER THAN 50MM.
6. MINIMUM HEIGHT OF FENCE ON EITHER SIDE OF COMPOUND IS TO BE 2600MM
7. CONCRETE TO BE GRADE C20/25 TO BASES, C30/37 TO PLINTHS

rev.	modifications	D	C	A

Client	CONSTANT ENERGY LTD			
Project	TIRAWLEY WIND FARM CO. MAYO			
Stage	PLANNING			
Title	PALISADE FENCE DETAIL'S			
Scales	1:50 @ A3			
Surveyed	Prepared	Checked	Approved	Date
JOD	JB	DT / MG	DK	APRIL 2026



© COPYRIGHT OF
JENNINGS O'DONOVAN AND PARTNERS LIMITED
FINISKLIN Tel (+353) 719 161 416
SLIGO Email. info@jodireland.com
IRELAND www.jodireland.com

@JOD_Sligo | Jennings O'Donovan & Partners | Jennings O'Donovan

Job No.	Drawing no.	Revision
6289	PL-1002	0