



- NOTES:
- 1 FIGURED DIMENSIONS ONLY TO BE TAKEN FROM THIS DRAWING.
  - 2 ALL DRAWINGS TO BE CHECKED BY THE CONTRACTOR ON SITE.
  - 3 ENGINEER TO BE INFORMED OF ANY DISCREPANCIES BEFORE ANY WORK COMMENCES.
  - 4 THIS DRAWING TO BE READ IN CONJUNCTION WITH ALL OTHER RELEVANT DRAWINGS AND SPECIFICATIONS.


THIS DRAWING IS NOT TO BE USED AS A CONSTRUCTION DRAWING.

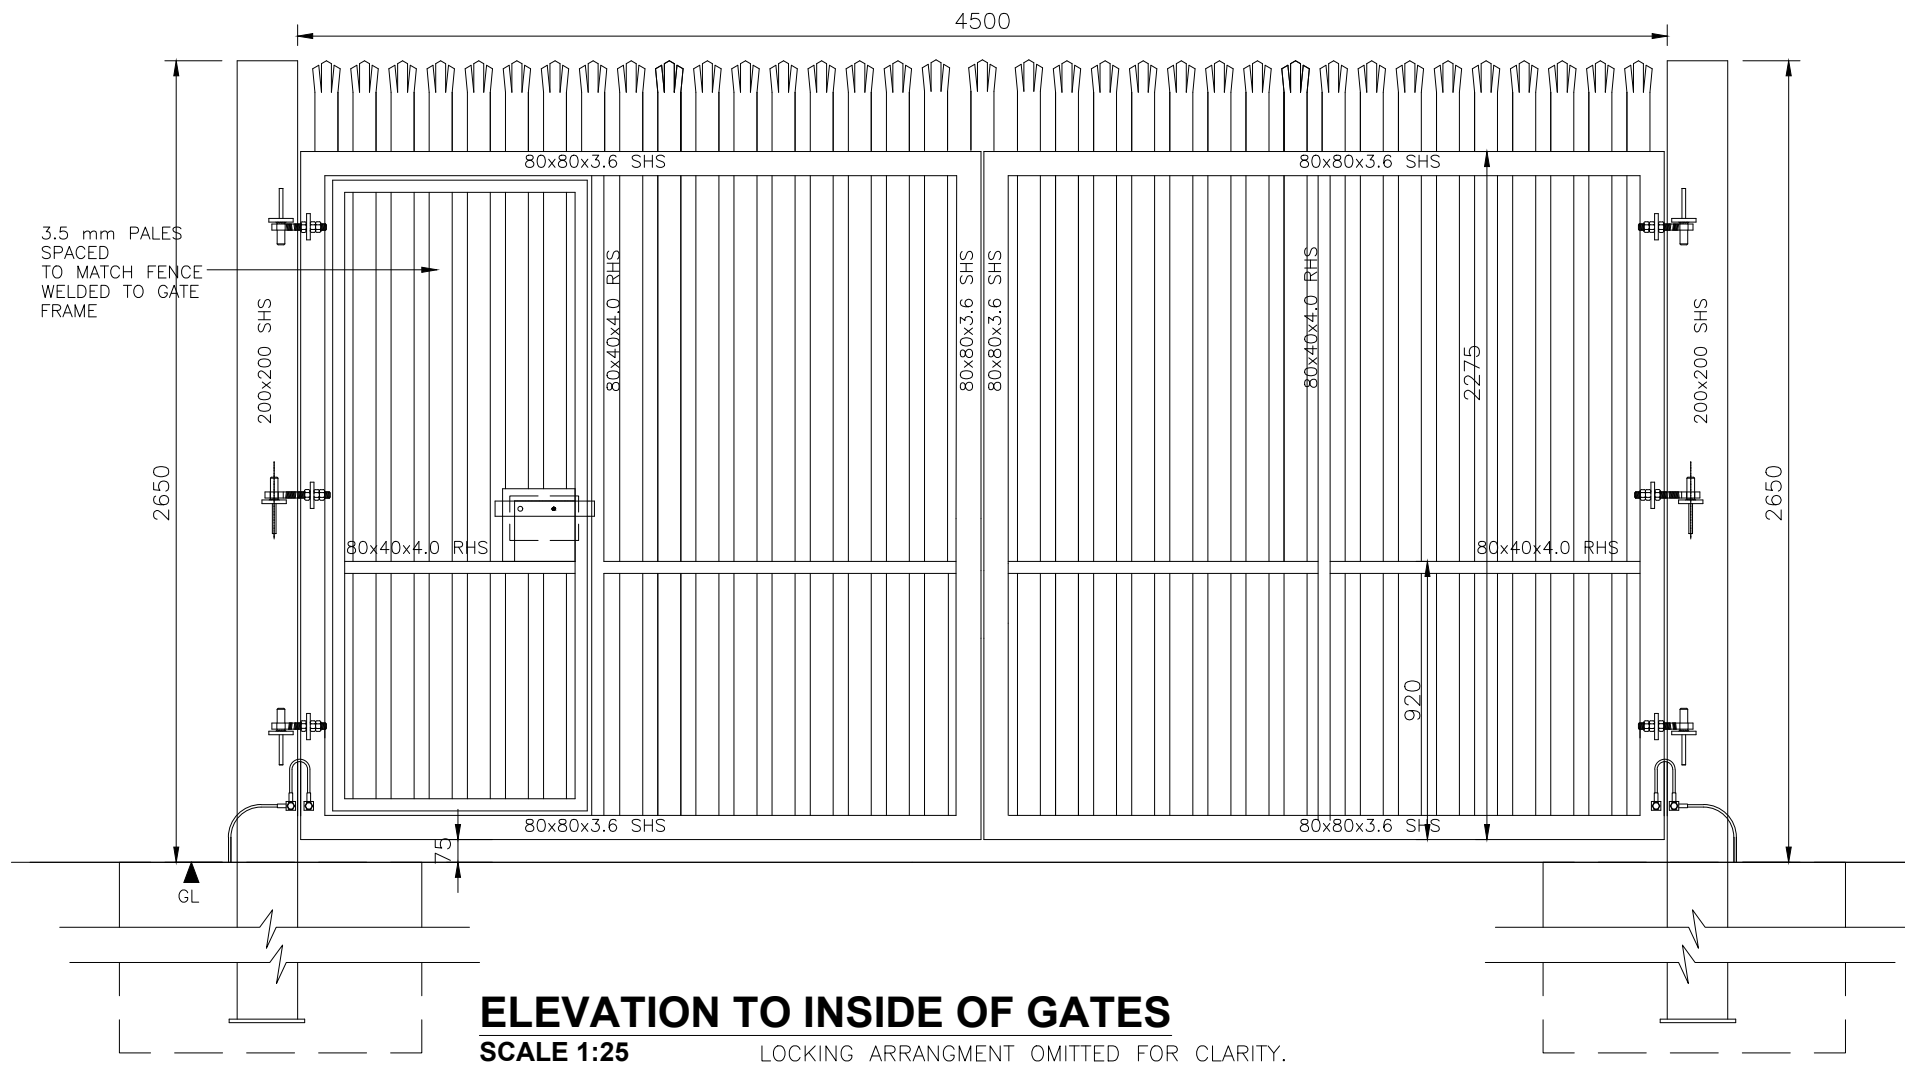

**ELEVATION TO INSIDE OF GATES**  
SCALE 1:25 LOCKING ARRANGMENT OMITTED FOR CLARITY.

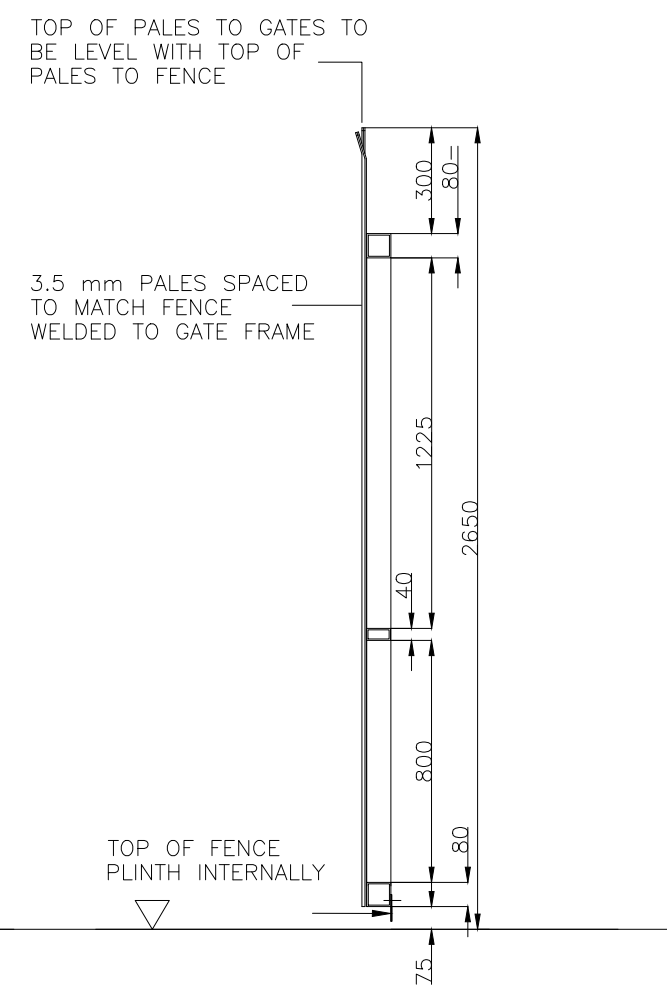

**SECTION A-A**  
SCALE 1:25

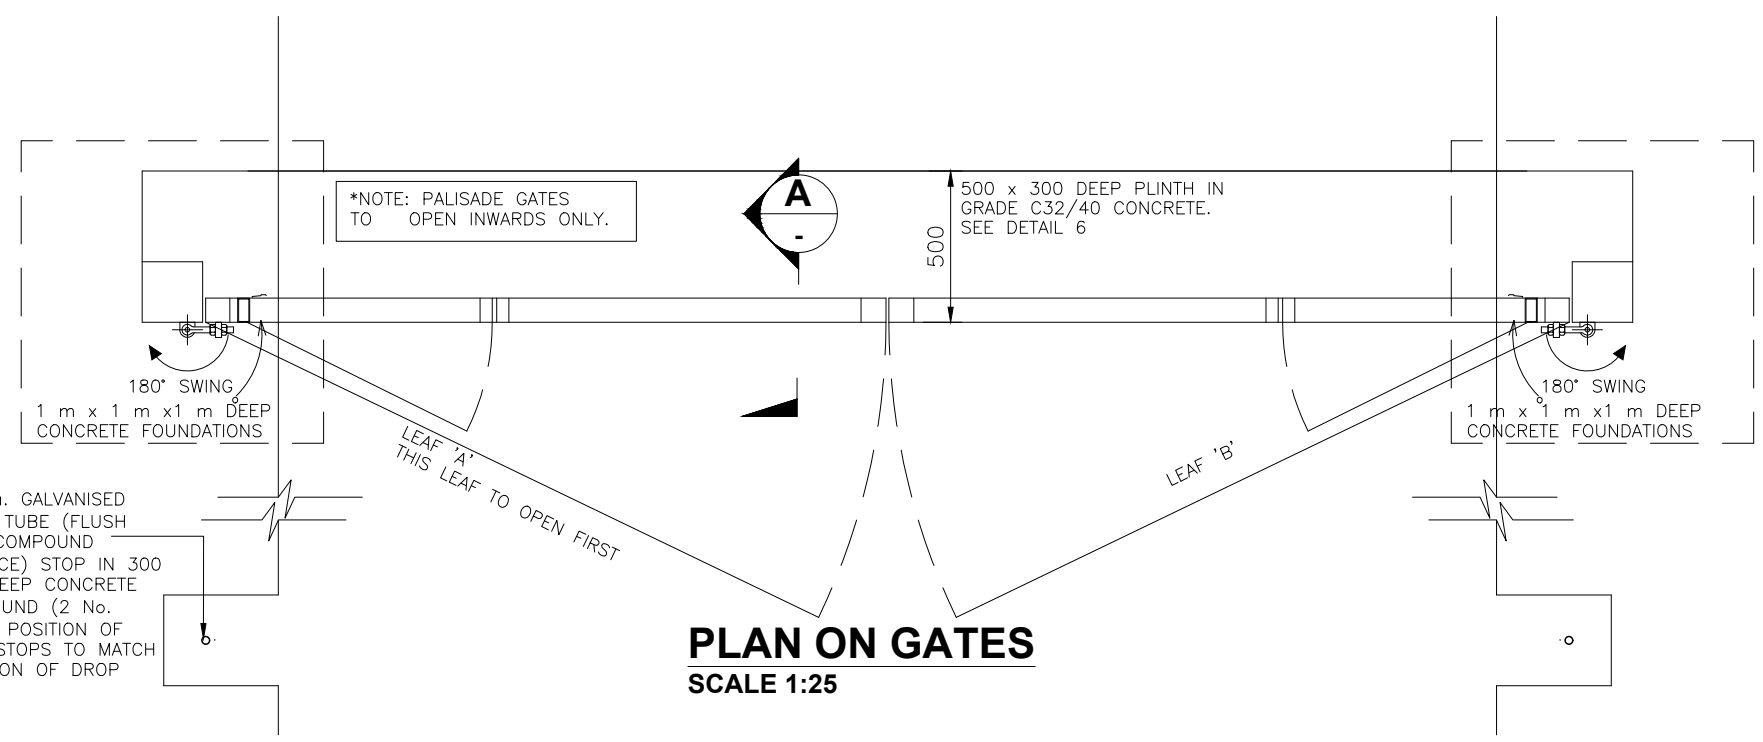

**PLAN ON GATES**  
SCALE 1:25

rev.	modifications	D	C	A

Client	CONSTANT ENERGY LTD			
Project	TIRAWLEY WIND FARM CO. MAYO			
Stage	PLANNING			
Title	PALISADE GATE DETAILS			
Scales	1:25 @ A3			
Surveyed	Prepared	Checked	Approved	Date
JOD	JB	MG / DT	DK	APRIL 2026



© COPYRIGHT OF  
JENNINGS O'DONOVAN AND PARTNERS LIMITED  
FINISKLIN Tel (+353) 719 161 416  
SLIGO Email. info@jodireland.com  
IRELAND www.jodireland.com

Job No.	Drawing No.	Revision
6289	PL-1003	0