


- NOTES**
- FIGURED DIMENSIONS ONLY TO BE TAKEN FROM THIS DRAWING.
  - DRAWING TO BE USED FOR **PLANNING PURPOSES ONLY**.
  - ALL LEVELS REFER TO ORDINANCE DATUM (MALIN HEAD).
  - ENGINEER TO BE INFORMED OF ANY DISCREPANCIES BEFORE ANY WORK COMMENCES.

- Legend**
- Proposed Site Boundary
  - Proposed 110kV Underground Power Circuit
  - Proposed 110kV Directional Drilled Underground Power Circuit
  - Proposed Joint Bay - Indicative Location
  - Route Chainage (Metres)
  - Proposed 50m Stream Buffer Zone
  - Archeological Sites
  - Stream Crossing Location
  - Watermain Crossing Location
  - Existing Wayleave Locations
  - Existing Services
    - Existing ESBN Overhead Lines
    - Existing ESBN Underground Cables Routes
    - Existing Watermains

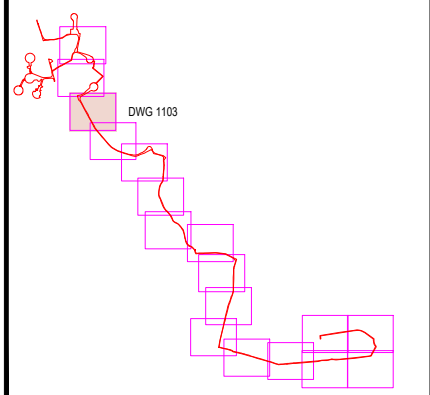

Talite Eireann - Surveying  
Includes National Mapping Reproduced  
Under Copyright to Talite Eireann.  
Licence Number CYAL 50512615

rev.	modifications	D	C	A
------	---------------	---	---	---

Client  
**CONSTANT ENERGY LTD**

Project  
**TIRAWLEY WIND FARM  
CO. MAYO**

Stage  
**PLANNING**

Title  
**Grid Connection Route:  
Proposed Site Layout Plan  
Sheet 3 of 17**

Scales  
**1:2500 (A3)**

Surveyed	Prepared	Checked	Approved	Date
JOD	LB	MG / DT	DK	April 2026




© COPYRIGHT OF  
JENNINGS O'DONOVAN AND PARTNERS LIMITED  
FINISKLIN Tel (+353) 719 161 416  
SLIGO Email. info@jodireland.com  
IRELAND www.jodireland.com

© JOD\_Sligo Jennings O'Donovan & Partners Jennings O'Donovan

Drawing no.  
**6289-PL-GR-1103**

Revision

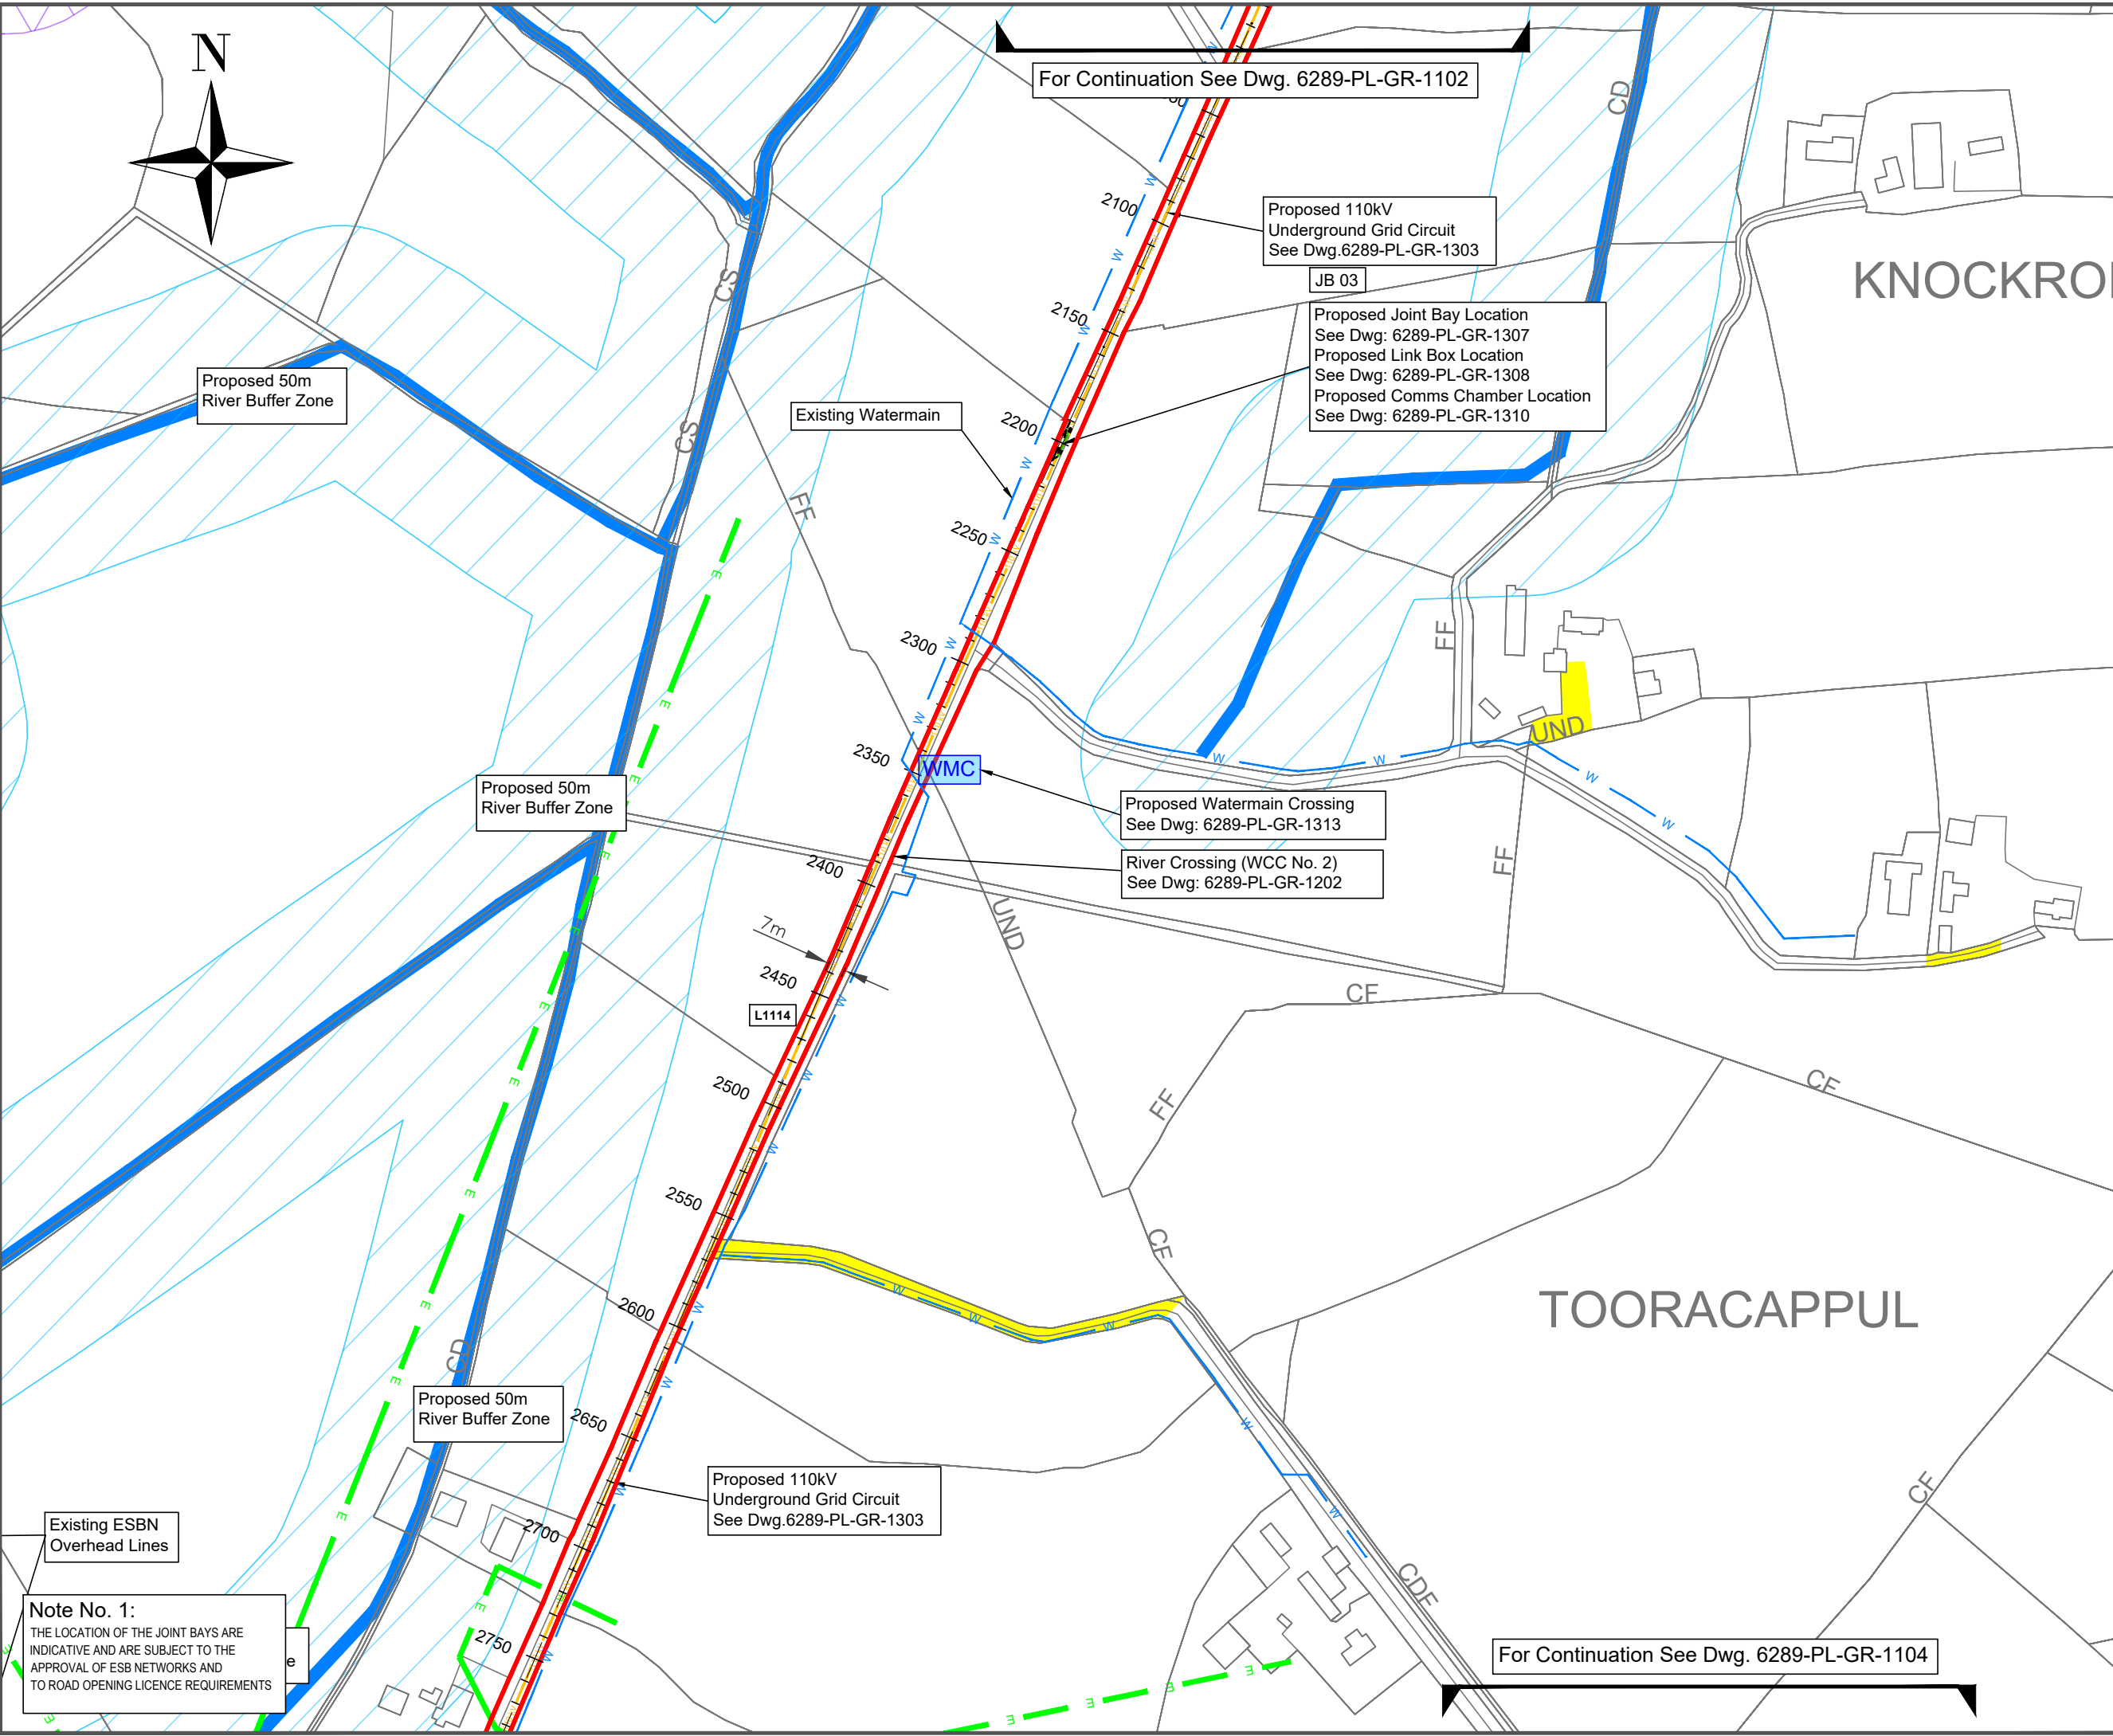

**Note No. 1:**  
THE LOCATION OF THE JOINT BAYS ARE INDICATIVE AND ARE SUBJECT TO THE APPROVAL OF ESB NETWORKS AND TO ROAD OPENING LICENCE REQUIREMENTS