


Note No. 1:
 THE LOCATION OF THE JOINT BAYS ARE INDICATIVE AND ARE SUBJECT TO THE APPROVAL OF ESB NETWORKS AND TO ROAD OPENING LICENCE REQUIREMENTS

For Continuation See Dwg. 6289-PL-GR-1107

For Continuation See Dwg. 6289-PL-GR-1109

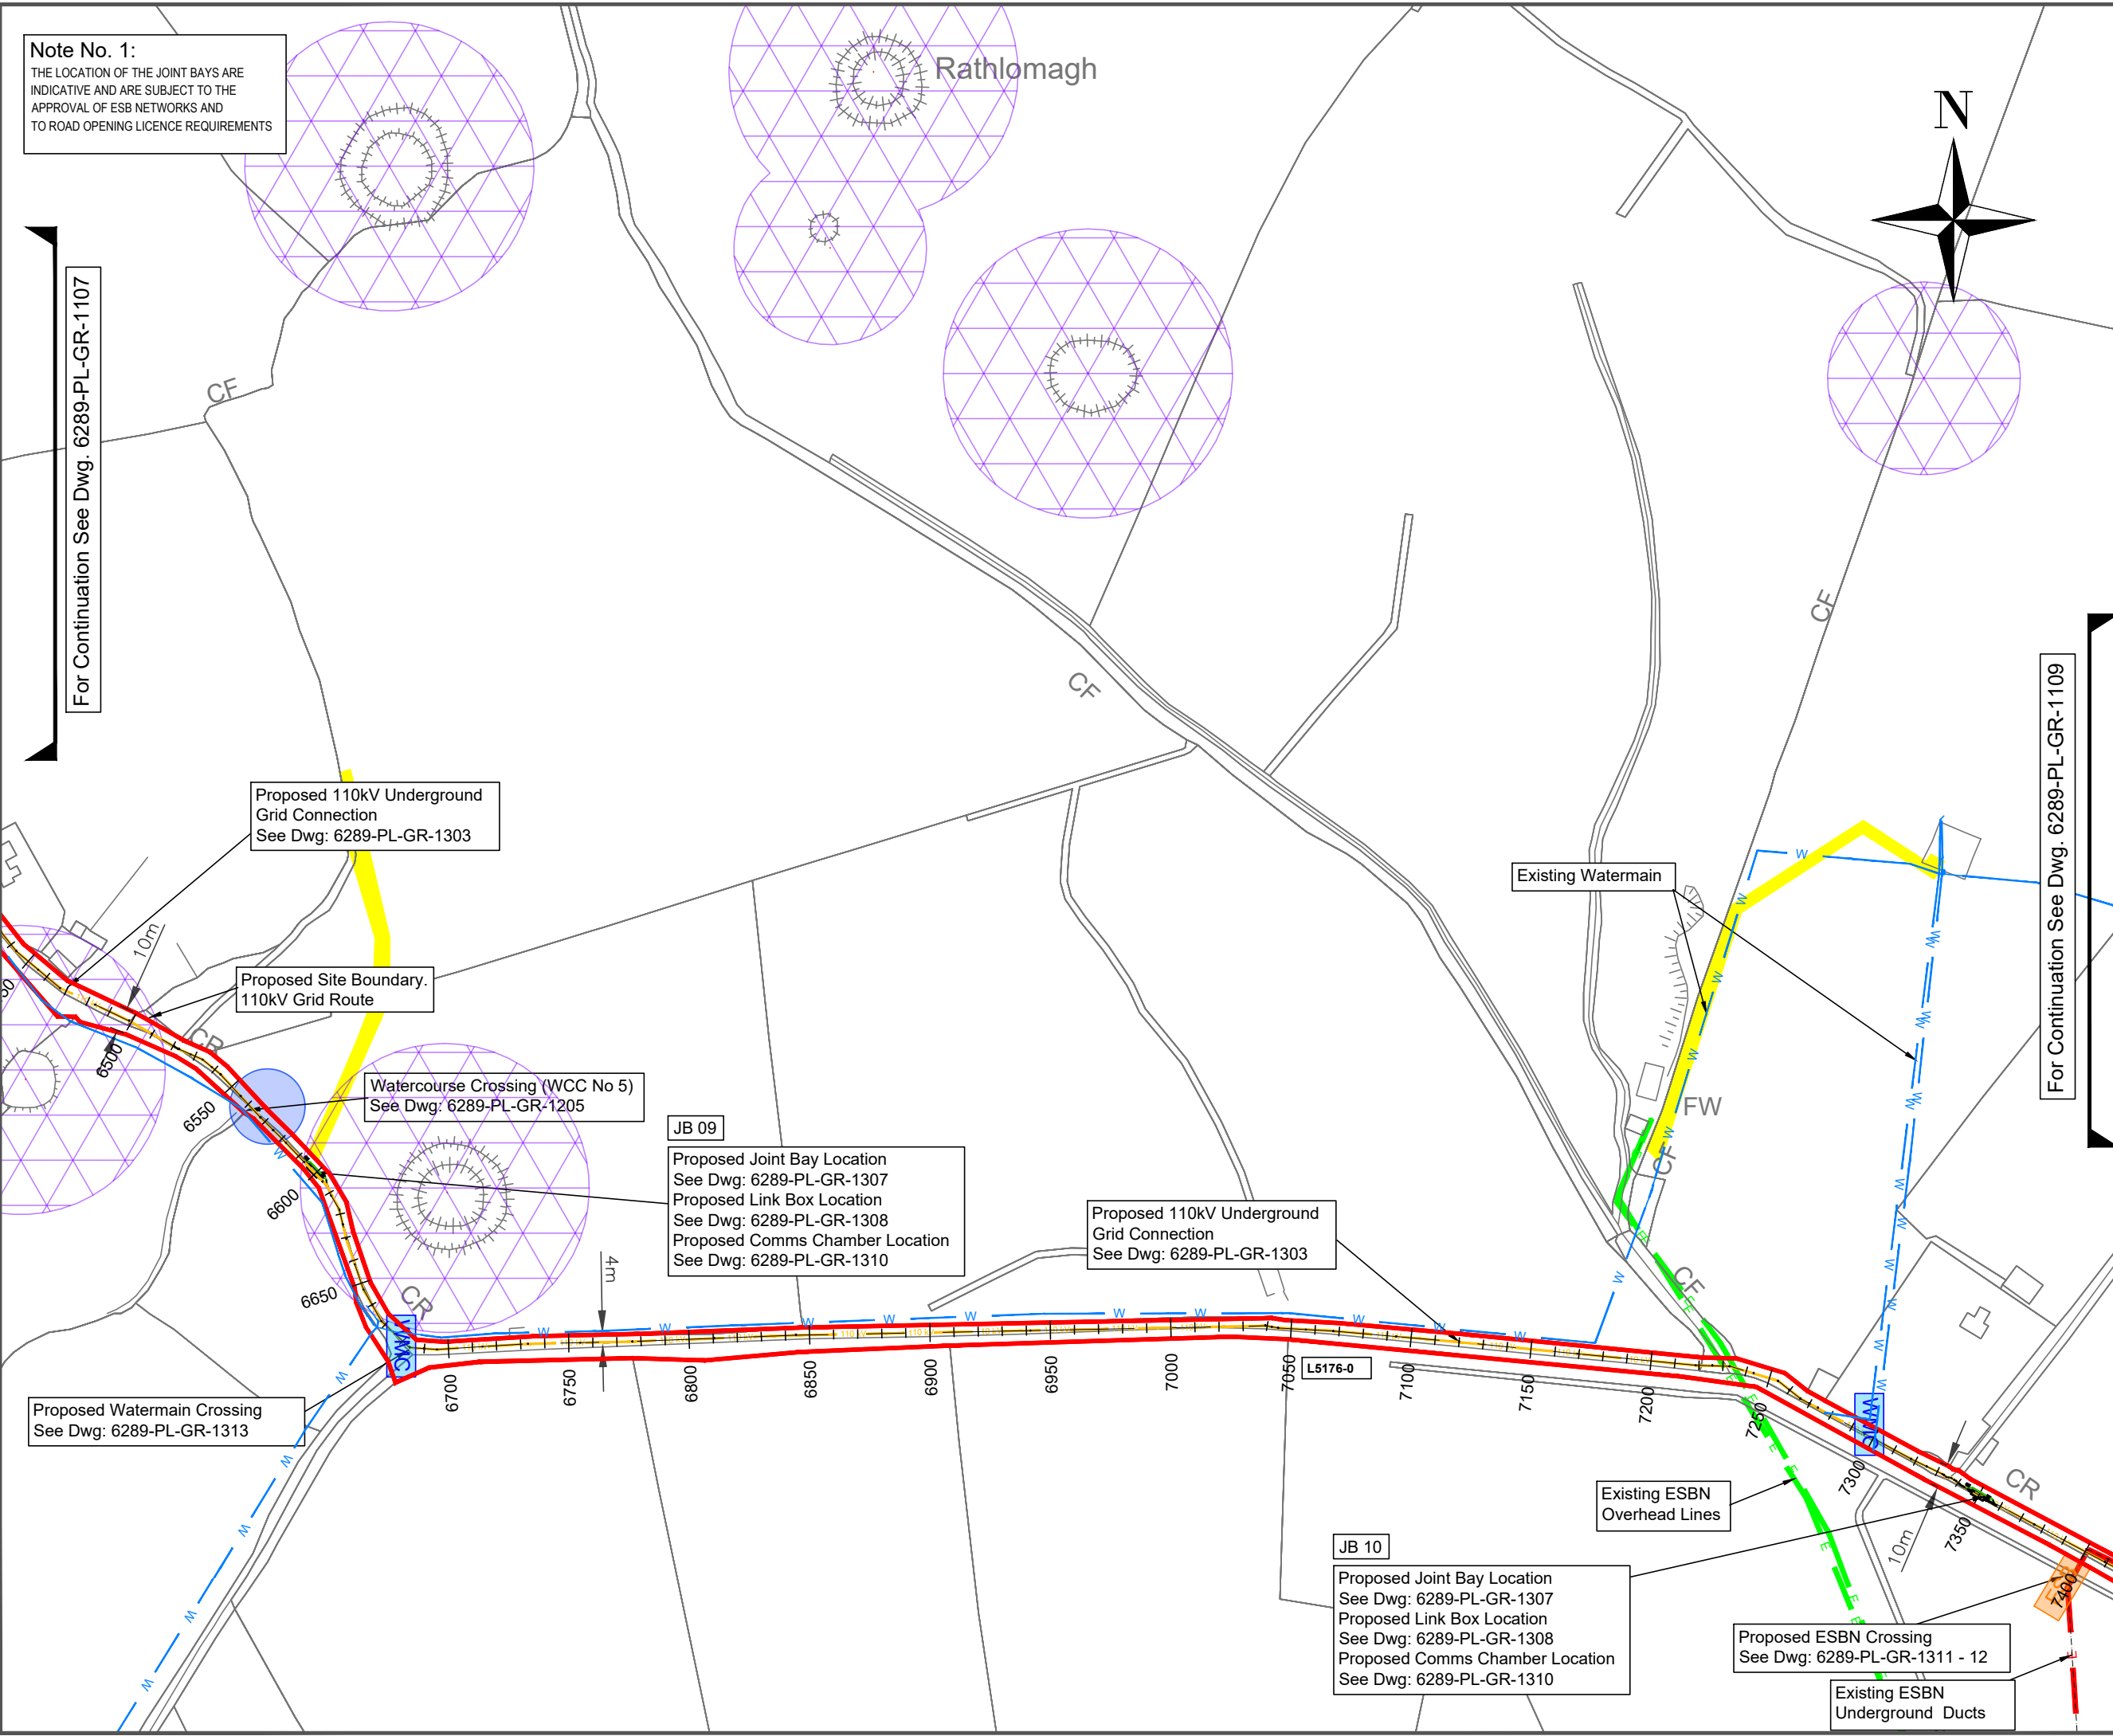

Proposed 110kV Underground Grid Connection
 See Dwg: 6289-PL-GR-1303

Proposed Site Boundary.
 110kV Grid Route

Watercourse Crossing (WCC No 5)
 See Dwg: 6289-PL-GR-1205

JB 09
 Proposed Joint Bay Location
 See Dwg: 6289-PL-GR-1307
 Proposed Link Box Location
 See Dwg: 6289-PL-GR-1308
 Proposed Comms Chamber Location
 See Dwg: 6289-PL-GR-1310

Proposed 110kV Underground Grid Connection
 See Dwg: 6289-PL-GR-1303

Proposed Watermain Crossing
 See Dwg: 6289-PL-GR-1313

JB 10
 Proposed Joint Bay Location
 See Dwg: 6289-PL-GR-1307
 Proposed Link Box Location
 See Dwg: 6289-PL-GR-1308
 Proposed Comms Chamber Location
 See Dwg: 6289-PL-GR-1310


Proposed ESNB Crossing
 See Dwg: 6289-PL-GR-1311 - 12

Existing ESNB Underground Ducts

- NOTES**
- FIGURED DIMENSIONS ONLY TO BE TAKEN FROM THIS DRAWING.
 - DRAWING TO BE USED FOR PLANNING PURPOSES ONLY.
 - ALL LEVELS REFER TO ORDINANCE DATUM (MALIN HEAD).
 - ENGINEER TO BE INFORMED OF ANY DISCREPANCIES BEFORE ANY WORK COMMENCES.

Legend

- Proposed Site Boundary
- Proposed 110kV Underground Power Circuit
- Proposed 110kV Directional Drilled Underground Power Circuit
- Proposed Joint Bay - Indicative Location
- Route Chainage (Metres)
- Proposed 50m Stream Buffer Zone
- Archeological Sites
- Stream Crossing Location
- Watermain Crossing Location
- Existing Wayleave Locations
- Existing ESNB Overhead Lines
- Existing ESNB Underground Cables Routes
- Existing Watermains

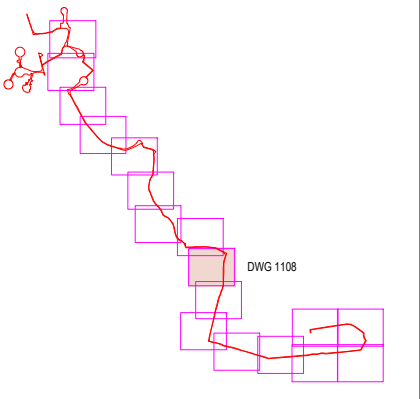

Taithe Eireann - Surveying
 Includes National Mapping Reproduced Under Copyright to Taithe Eireann. Licence Number CYAL 50512615

rev.	modifications	D	C	A
------	---------------	---	---	---

Client
 CONSTANT ENERGY LTD

Project
 TIRAWLEY WIND FARM
 CO. MAYO

Stage
 PLANNING

Title
 Grid Connection Route:
 Proposed Site Layout Plan
 Sheet 8 of 17

Scales
 1:2500 (A3)

Surveyed	Prepared	Checked	Approved	Date
JOD	LB	MG / DT	DK	April 2026



© COPYRIGHT OF
 JENNINGS O'DONOVAN AND PARTNERS LIMITED
 FINISKILIN Tel (+353) 719 161 416
 SLIGO Email. info@jodireland.com
 IRELAND www.jodireland.com

Drawing no. 6289-PL-GR-1108