


**Note No. 1:**  
 THE LOCATION OF THE JOINT BAYS ARE INDICATIVE AND ARE SUBJECT TO THE APPROVAL OF ESB NETWORKS AND TO ROAD OPENING LICENCE REQUIREMENTS

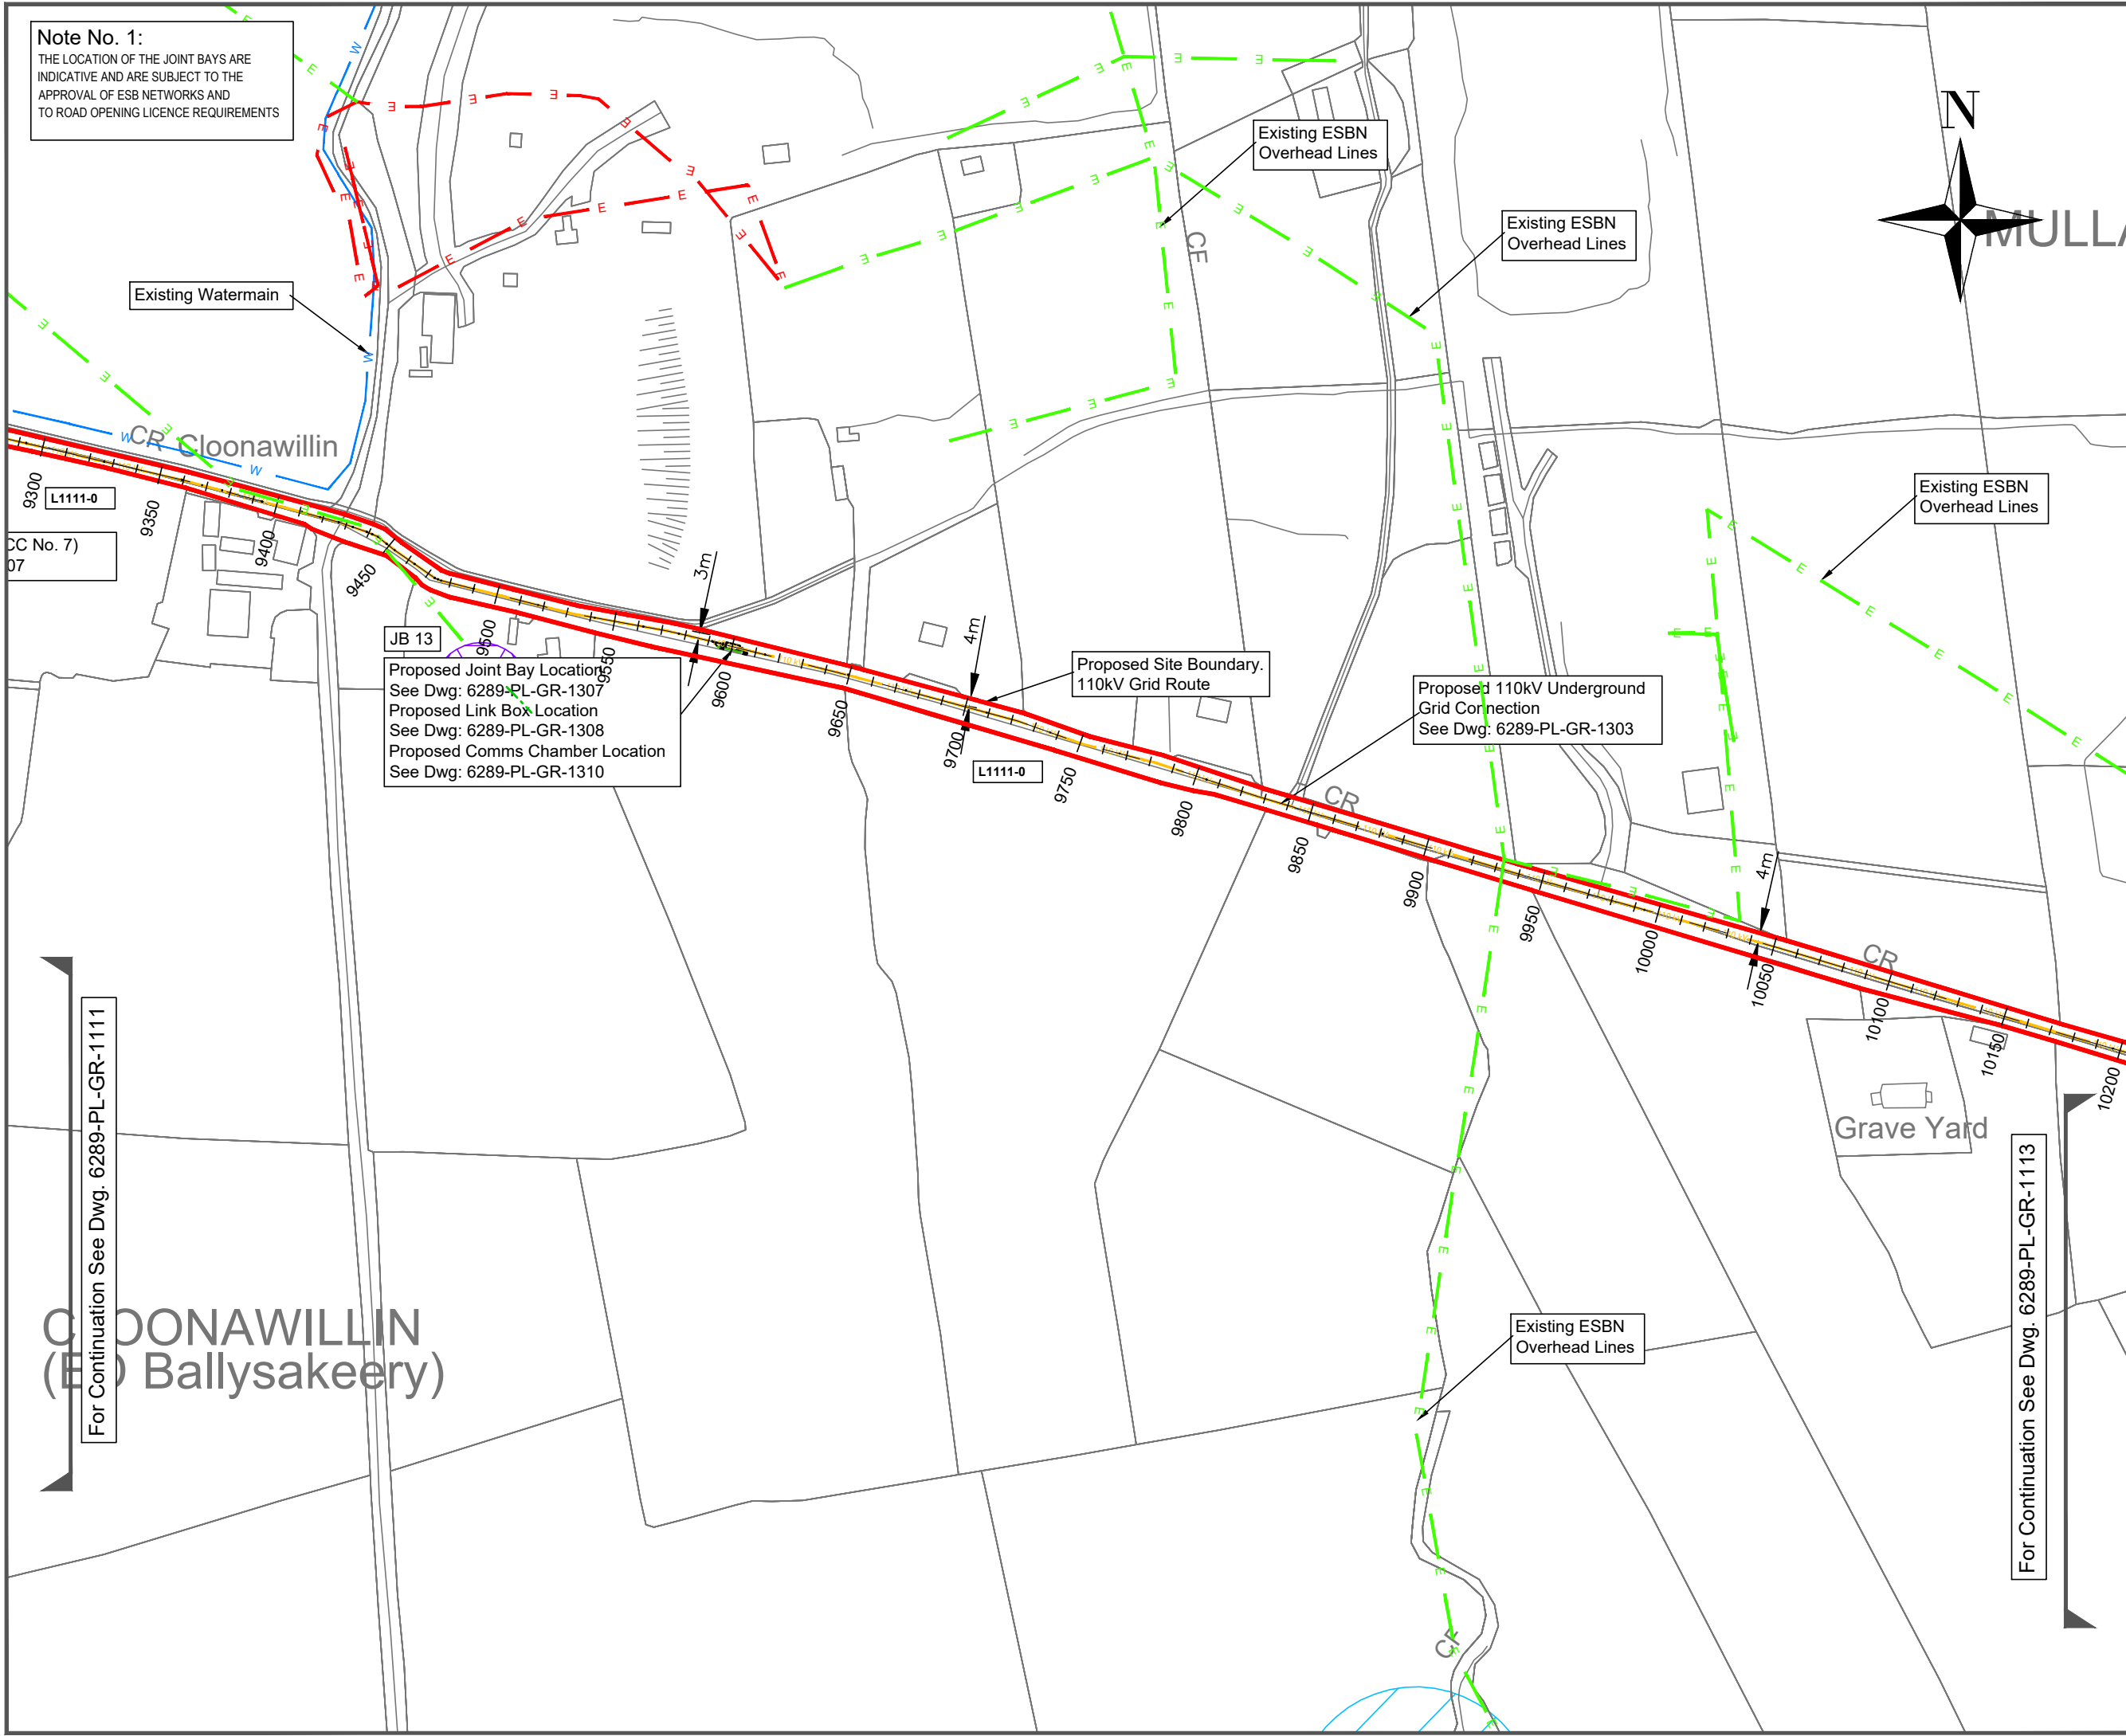

**NOTES**


- FIGURED DIMENSIONS ONLY TO BE TAKEN FROM THIS DRAWING.
- DRAWING TO BE USED FOR **PLANNING PURPOSES ONLY**.
- ALL LEVELS REFER TO ORDNANCE DATUM (MALIN HEAD).
- ENGINEER TO BE INFORMED OF ANY DISCREPANCIES BEFORE ANY WORK COMMENCES.

**Legend**

- Proposed Site Boundary
- Proposed 110kV Underground Power Circuit
- Proposed 110kV Directional Drilled Underground Power Circuit
- Proposed Joint Bay - Indicative Location
- Route Chainage (Metres)
- Proposed 50m Stream Buffer Zone
- Archeological Sites
- Stream Crossing Location
- Watermain Crossing Location
- Existing Wayleave Locations

**Existing Services**

- Existing ESBN Overhead Lines
- Existing ESBN Underground Cables Routes
- Existing Watermains

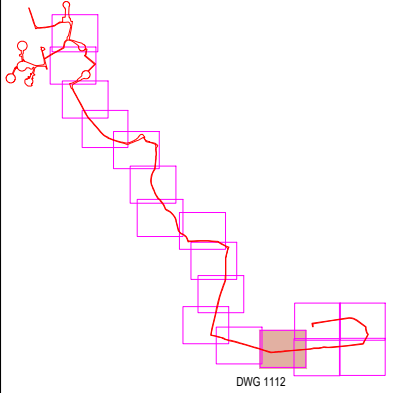

Talite Eireann logo and copyright information.

rev.	modifications	D	C	A
------	---------------	---	---	---

Client	CONSTANT ENERGY LTD
Project	TIRAWLEY WIND FARM CO. MAYO
Stage	PLANNING
Title	Grid Connection Route: Proposed Site Layout Plan Sheet 12 of 17
Scales	1:2500 (A3)
Surveyed	JOD
Prepared	LB
Checked	MG / DT
Approved	DK
Date	April 2026

**JENNINGS O'DONOVAN**  
 an RSK company

© COPYRIGHT OF  
 JENNINGS O'DONOVAN AND PARTNERS LIMITED  
 FINISKLIN Tel (+353) 719 161 416  
 SLIGO Email. info@jodireland.com  
 IRELAND www.jodireland.com

Drawing no.	6289-PL-GR-1112	Revision	
-------------	-----------------	----------	--

For Continuation See Dwg. 6289-PL-GR-1111

For Continuation See Dwg. 6289-PL-GR-1113

**CLOONAWILLIN**  
 (E) Ballysakeery)