



**Note No. 1:**  
 THE LOCATION OF THE JOINT BAYS ARE INDICATIVE AND ARE SUBJECT TO THE APPROVAL OF ESB NETWORKS AND TO ROAD OPENING LICENCE REQUIREMENTS

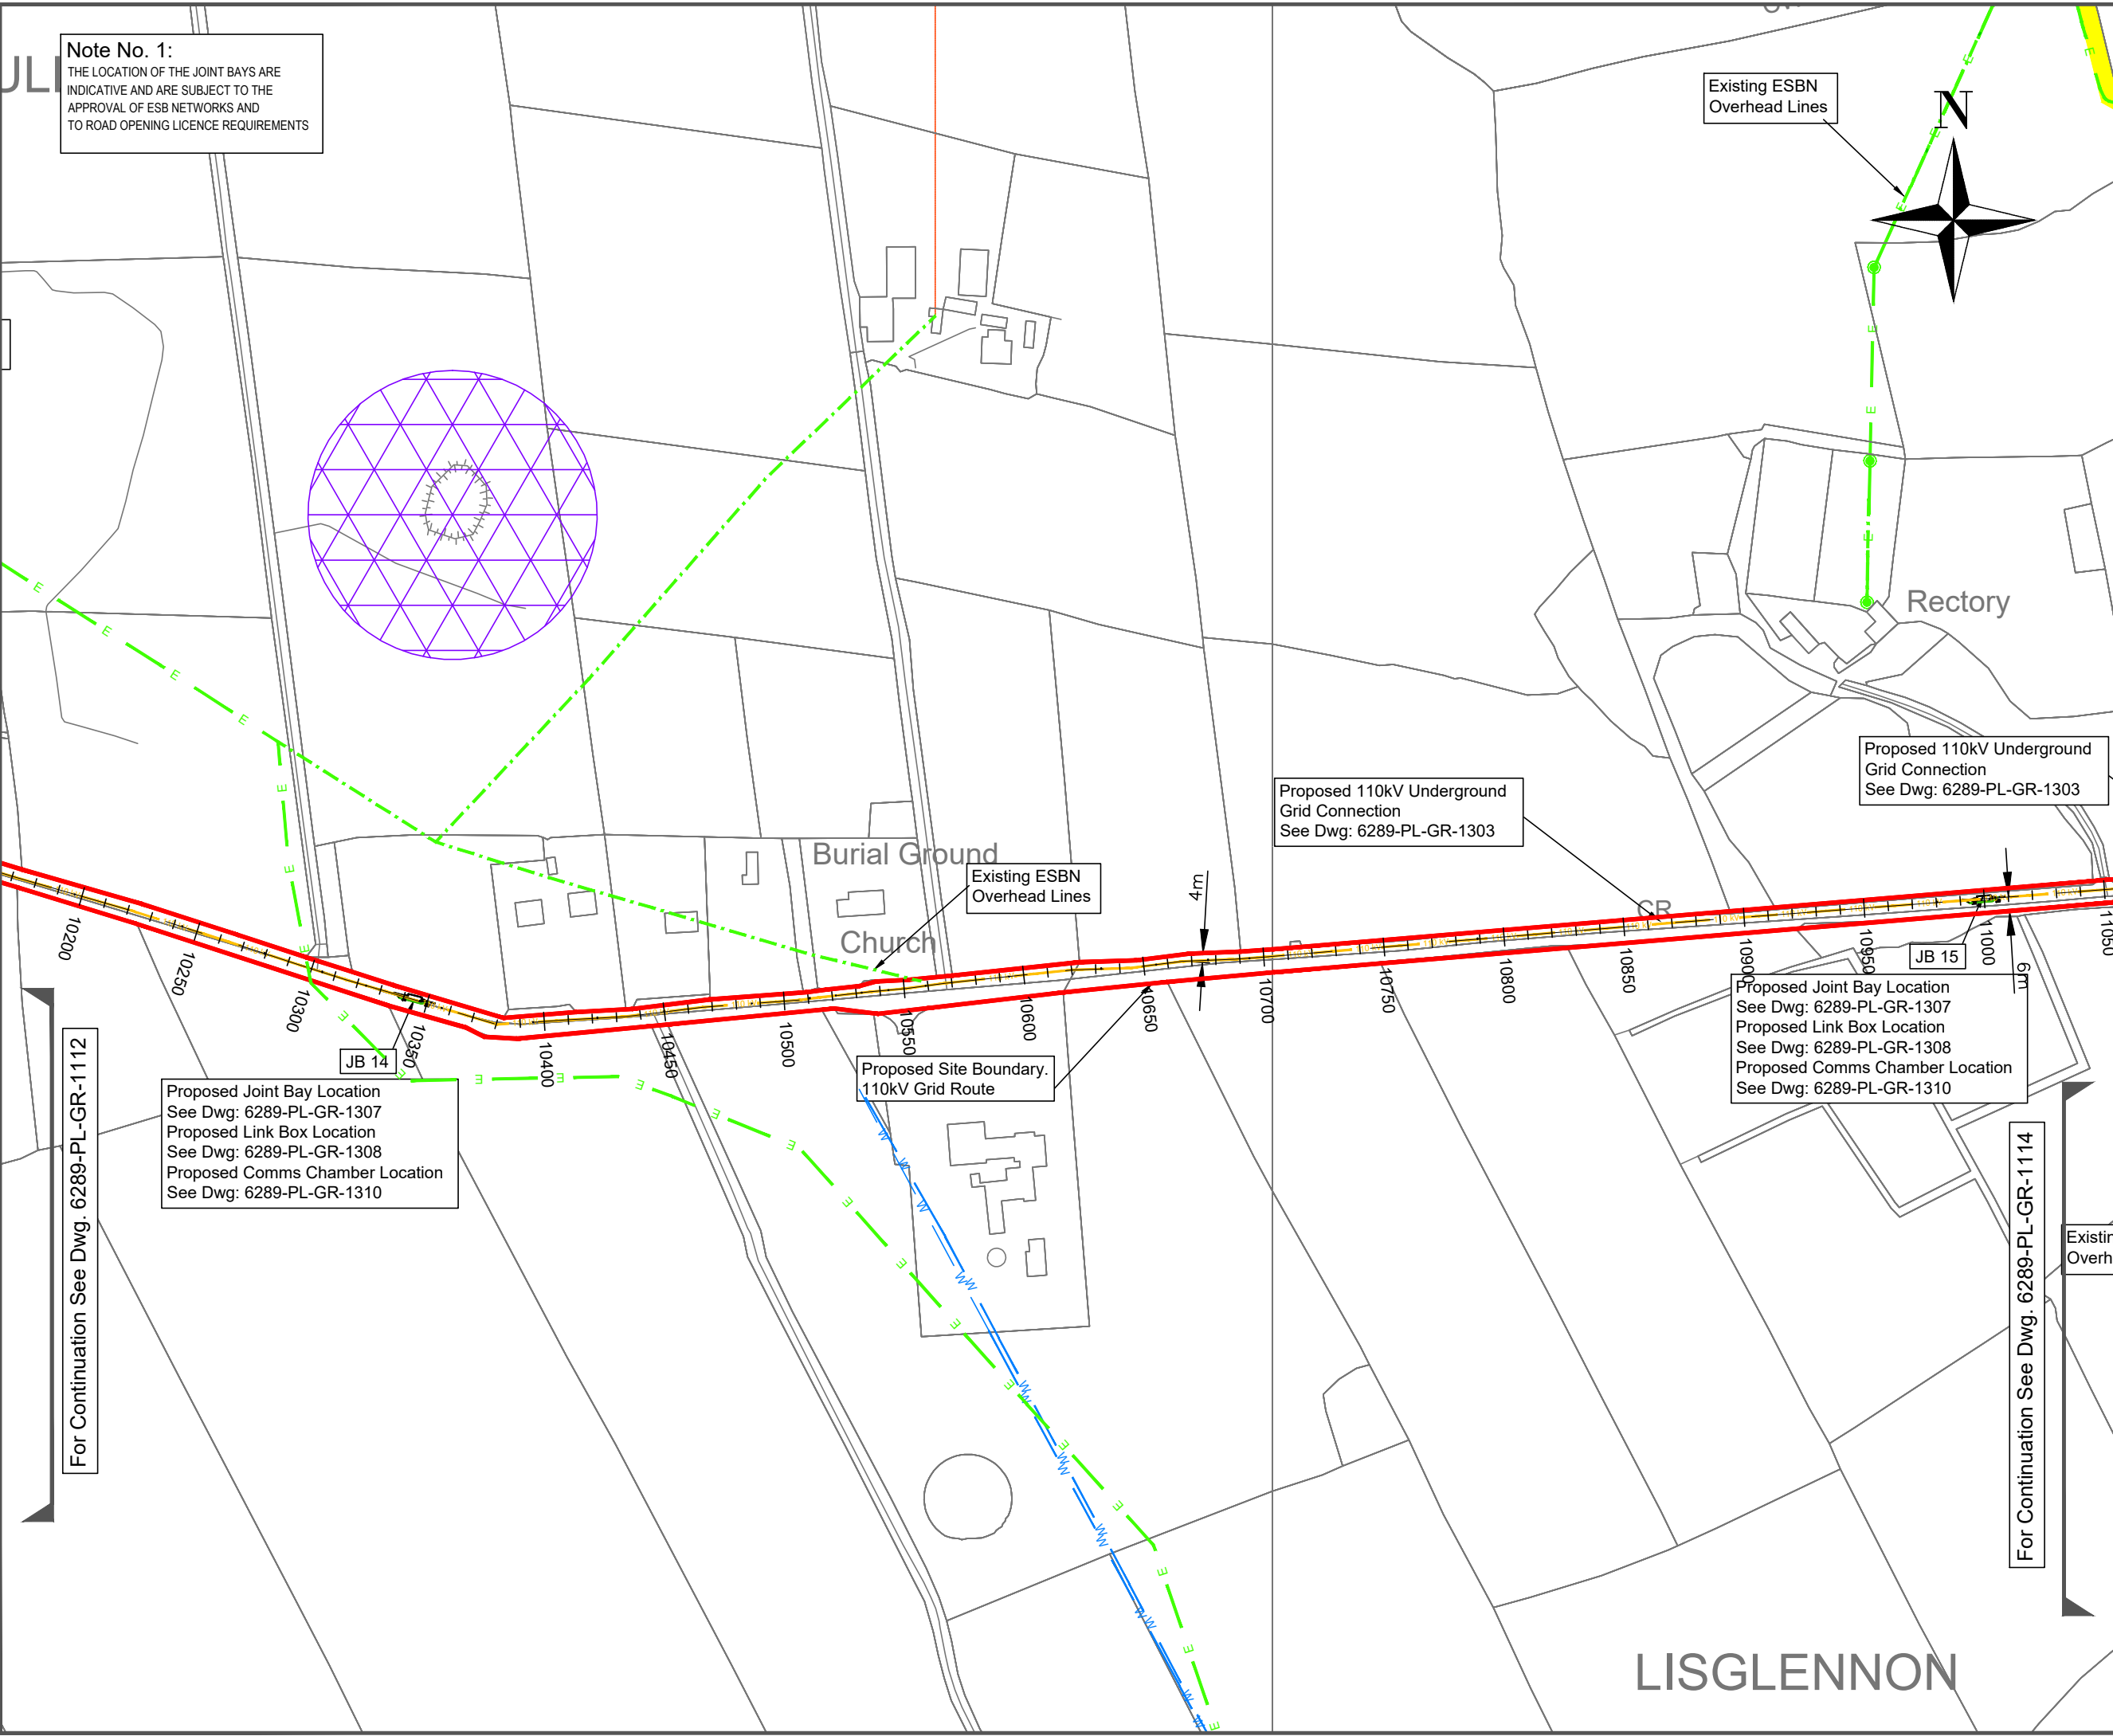

- NOTES**
- FIGURED DIMENSIONS ONLY TO BE TAKEN FROM THIS DRAWING.
  - DRAWING TO BE USED FOR **PLANNING PURPOSES ONLY**.
  - ALL LEVELS REFER TO ORDINANCE DATUM (MALIN HEAD).
  - ENGINEER TO BE INFORMED OF ANY DISCREPANCIES BEFORE ANY WORK COMMENCES.
- Legend**
- Proposed Site Boundary
  - Proposed 110kV Underground Power Circuit
  - Proposed 110kV Directional Drilled Underground Power Circuit
  - Proposed Joint Bay - Indicative Location
  - Route Chainage (Metres)
  - Proposed 50m Stream Buffer Zone
  - Archeological Sites
  - Stream Crossing Location
  - Watermain Crossing Location
  - Existing Wayleave Locations
- Existing Services**
- Existing ESBN Overhead Lines
  - Existing ESBN Underground Cables Routes
  - Existing Watermains

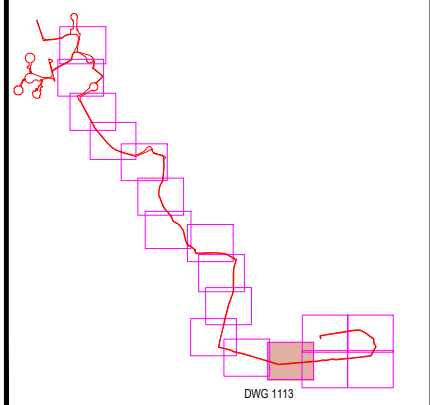

Talite Eireann - Surveying  
 Includes National Mapping Reproduced Under Copyright to Talite Eireann. Licence Number CYAL 5043354

rev.	modifications	D	C	A
------	---------------	---	---	---

Client	CONSTANT ENERGY LTD
Project	TIRAWLEY WIND FARM CO. MAYO
Stage	PLANNING
Title	Grid Connection Route: Proposed Site Layout Plan Sheet 13 of 17

Scales  
1:2500 (A3)

Surveyed	Prepared	Checked	Approved	Date
JOD	JB	MG / DT	DK	07/2025



© COPYRIGHT OF  
 JENNINGS O'DONOVAN AND PARTNERS LIMITED  
 FINISKLIN Tel (+353) 719 161 416  
 SLIGO Email. info@jodireland.com  
 IRELAND www.jodireland.com

Drawing no.	Revision
6289-PL-GR-1113	

For Continuation See Dwg. 6289-PL-GR-1112

For Continuation See Dwg. 6289-PL-GR-1114

LISGLENNON