



Section A-A
 Scale: 1:50

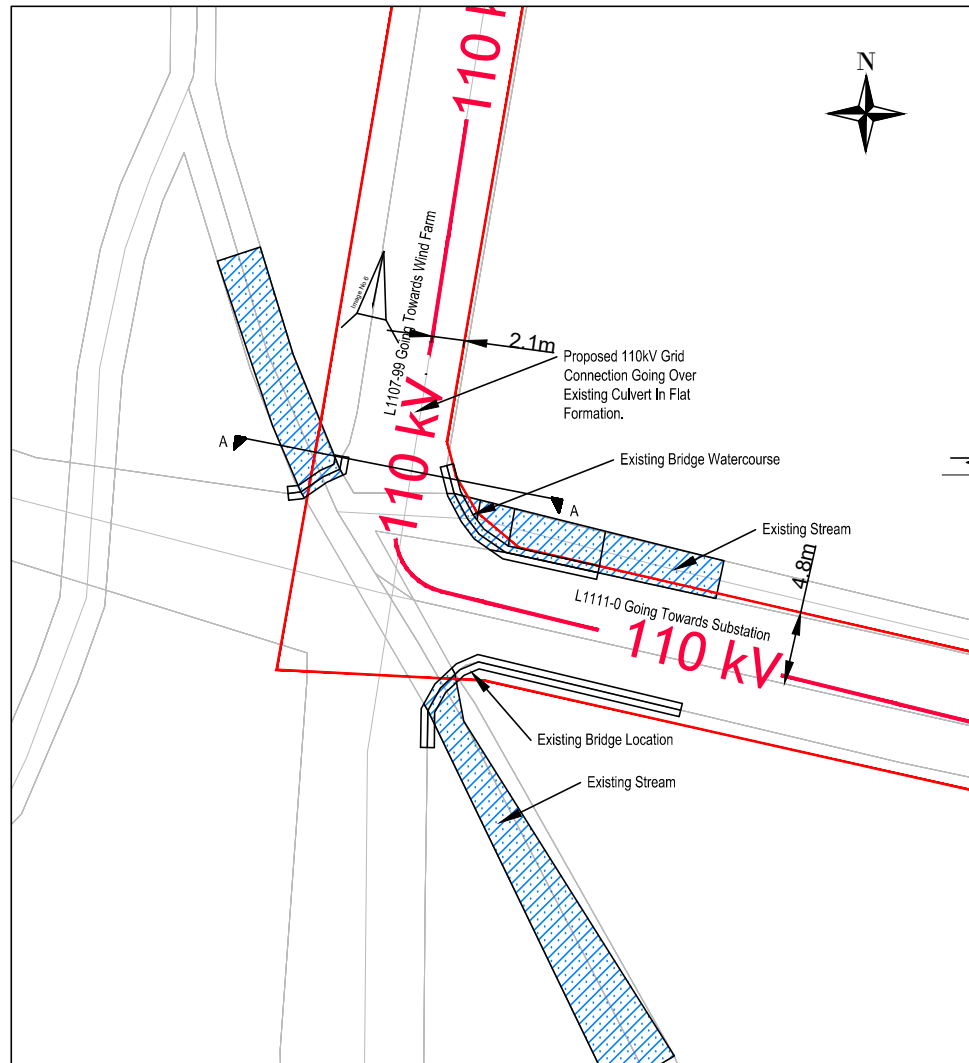

Stream Crossing Plan
 Scale: 1:500

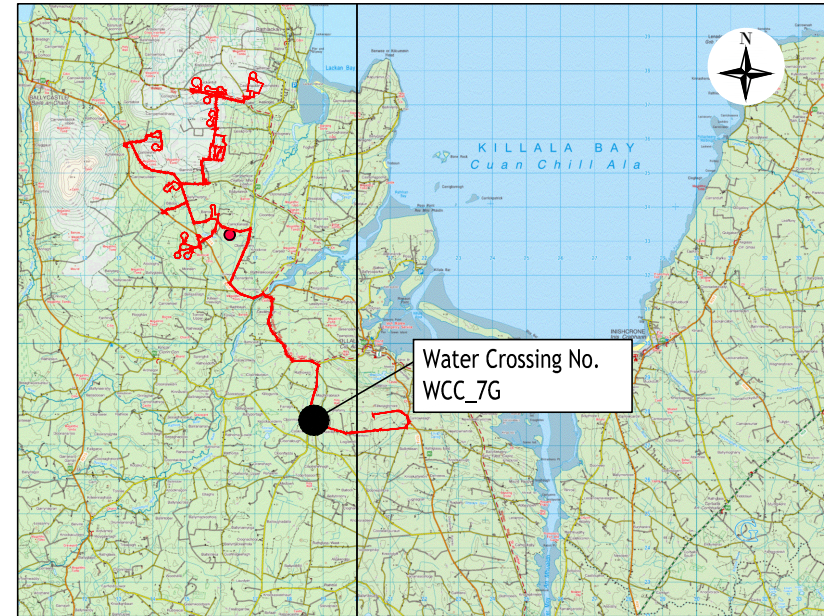

Site Location Map
 Scale: NTS



Image No. 7 (Looking Towards Substation)
 Looking at Section A-A.
 Scale: NTS

Notes:

1. A surface cable marker (metallic plate; 300mm x150mm to ESB standard) will be placed on the bridge where cable depth is unavoidably shallow.
2. Requirements of Road Engineer will be facilitated at detailed design stage

rev.	modifications	by	chk	date

Client	Constant Energy Limited			
Project	Proposed Tirawley Wind Farm & 110kV Grid Connection Route			
Stage	Planning			
Title	Grid Connection Route: Watercourse Crossing No. 7 (WCC_07G)			
Scales	1:50, 1:500 & 1:20,000			
Surveyed	Drawn	Checked	Approved	Date
LB	DT/MG	DK	April 2026	



© COPYRIGHT OF
 JENNINGS O'DONOVAN AND PARTNERS LIMITED
 FINISKLIN Sligo IRELAND
 Tel (+353) 719 161 416
 Email. info@jodireland.com
 www.jodireland.com

Drawing No. 6289-PL-GR-1207
 Revision