


**NOTES:**  
 1 FIGURED DIMENSIONS ONLY TO BE TAKEN FROM THIS DRAWING.  
 2 ALL DRAWINGS TO BE CHECKED BY THE CONTRACTOR ON SITE.  
 3 ENGINEER TO BE INFORMED OF ANY DISCREPANCIES BEFORE ANY WORK COMMENCES.  
 4 THIS DRAWING TO BE READ IN CONJUNCTION WITH ALL OTHER RELEVANT DRAWINGS AND SPECIFICATIONS.


THIS DRAWING IS NOT TO BE USED AS A CONSTRUCTION DRAWING.

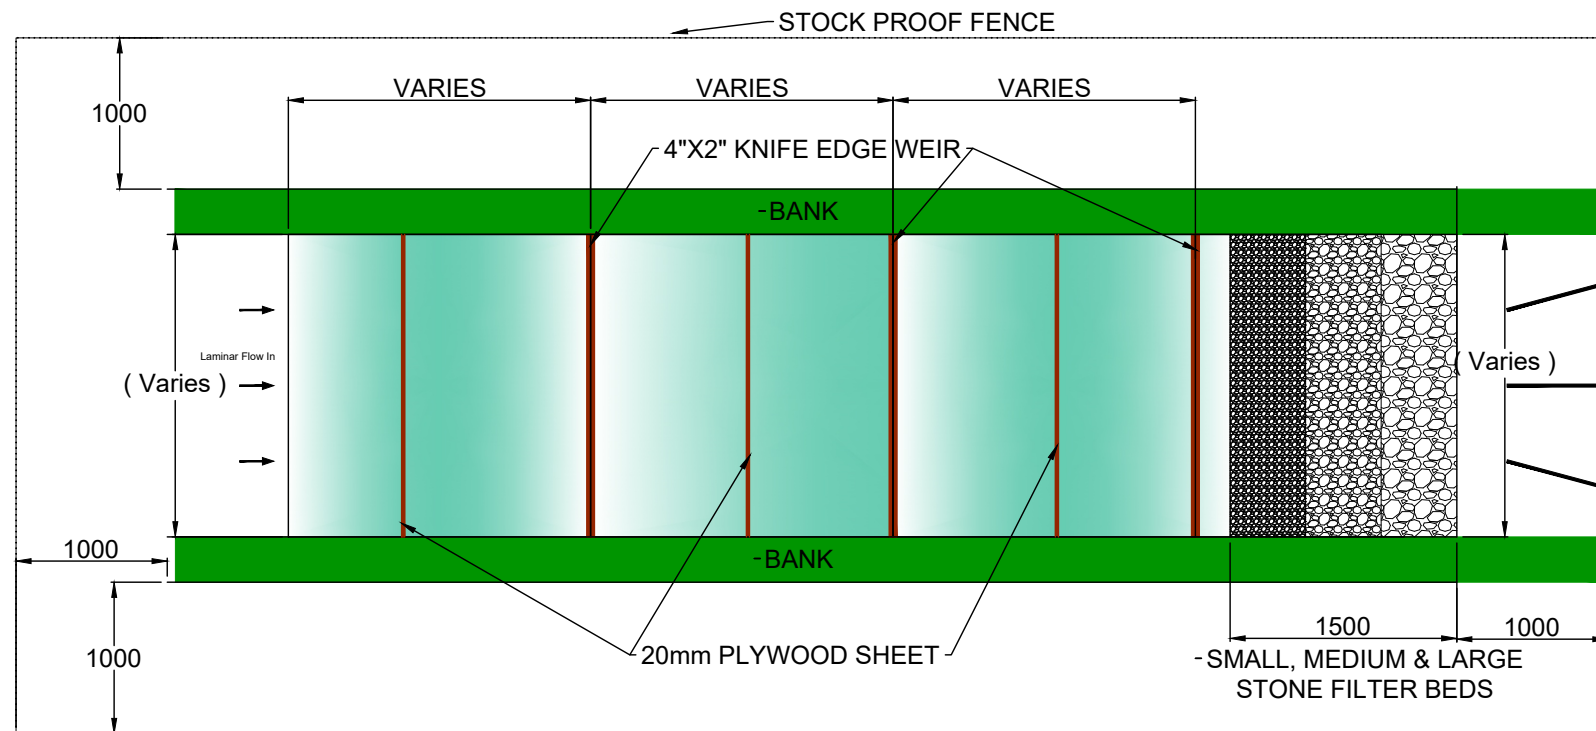

-SHEET FLOW OUT OVER V-NOTCH DRAINS AND OVER EXISTING VEGETATION  
 -NOTE REFER TO DRAINAGE REPORT ARE NUMBERED AND SIZED


HY-TEX TERRASTOP PREMIUM SILT FENCE OR SIMILAR APPROVED. HELD IN PLACE WITH 75mmSQ BY 1.0m HEIGHT TIMBER POSTS @ 1.5m C/C

**PLAN VIEW OF SETTLEMENT PONDS (WITH DISCHARGE TO DRAINS WHERE APPLICABLE) SCALE 1:50**

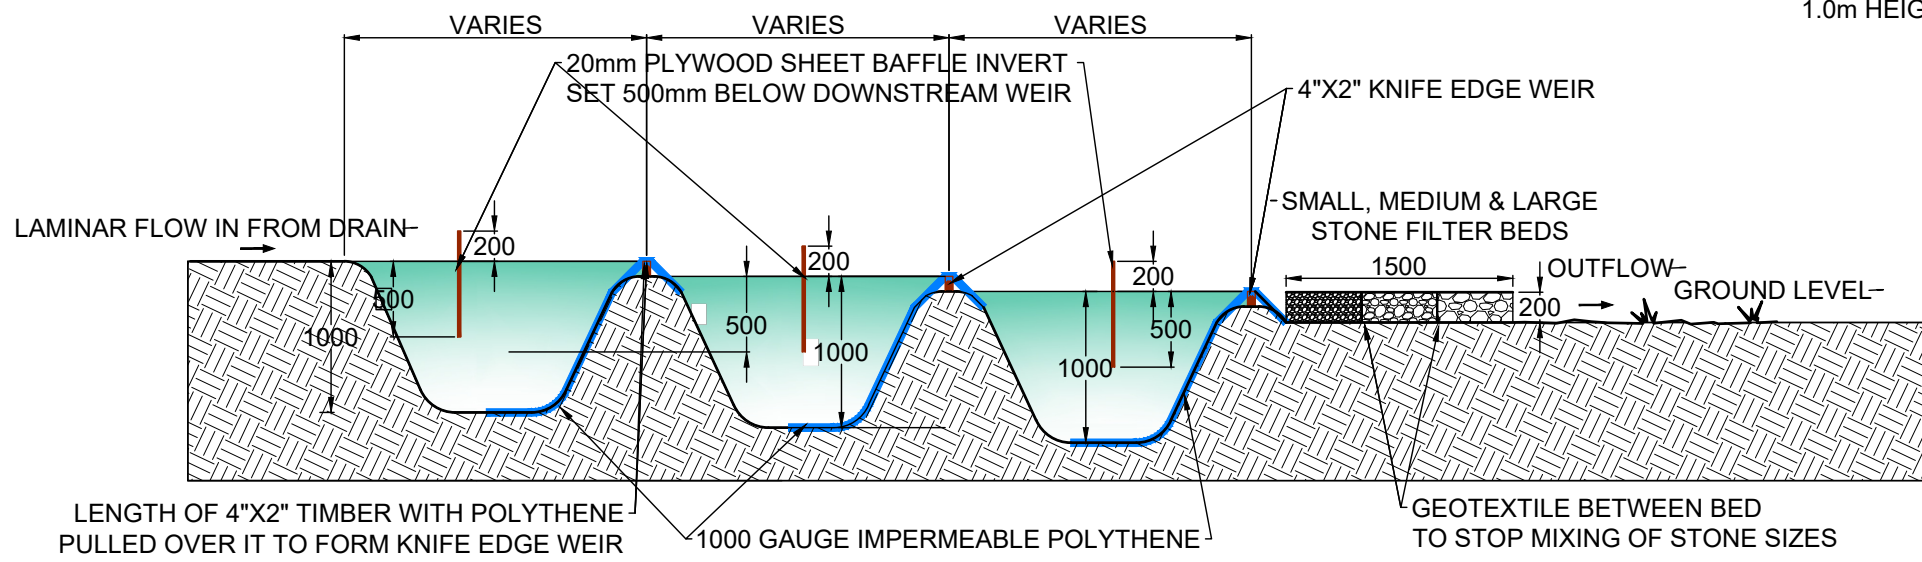


**SECTION A-A SCALE 1:50**


SILT TRAPS TO BE PLACED AT APPROX 100m SPACING ON DRAINS

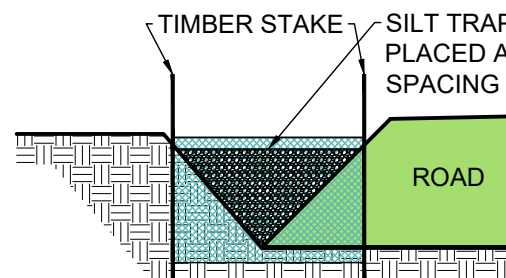

**SEDIMENT FENCE DETAIL SCALE 1:50**

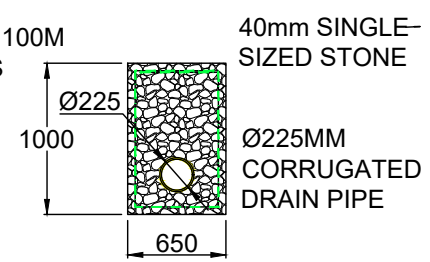

**PERMANENT PERIPHERAL LAND DRAIN SCALE 1:50**

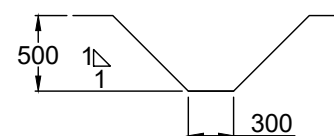

**TEMPORARY "V" DITCH DRAIN PROFILE SCALE 1:50**



**COMPLETED SETTLEMENT POND SYSTEM N.T.SCALE**

rev.	modifications	D	C	A

P:\Jod-jobs\6289 Tirawley WF\700 Drawings\703 Planning\200 - Drainage\6289-PL-202.dwg

Client	CONSTANT ENERGY LTD
Project	TIRAWLEY WIND FARM CO. MAYO
Stage	PLANNING
Title	DRAINAGE DETAILS SHEET 3 OF 4
Scales	AS NOTED @ A3

Surveyed	Prepared	Checked	Approved	Date
JOD	JB	MG / DT	DK	APRIL 2026



© COPYRIGHT OF JENNINGS O'DONOVAN AND PARTNERS LIMITED  
 FINSKLIN SLIGO IRELAND  
 Tel (+353) 719 161 416  
 Email. info@jodireland.com  
 www.jodireland.com

@JOD\_Sligo Jennings O'Donovan & Partners Jennings O'Donovan

Job No.	Drawing no.	Revision
6289	PL-202	0