



INDICATIVE CONCRETE FOUNDATIONS


PLAN
Scale 1:100

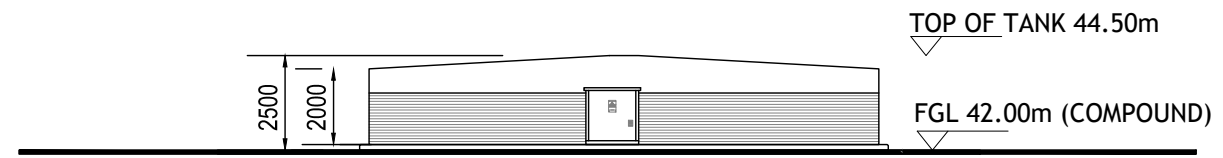


ELEVATION FRONT
Scale 1:200

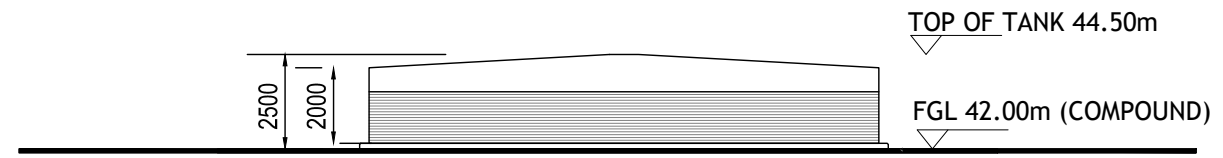

ELEVATION REAR
Scale 1:200

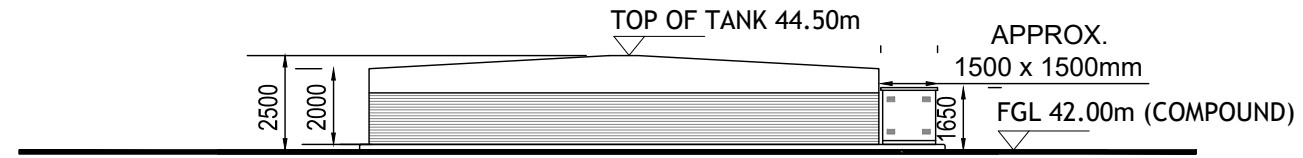

ELEVATION SIDE
Scale 1:200

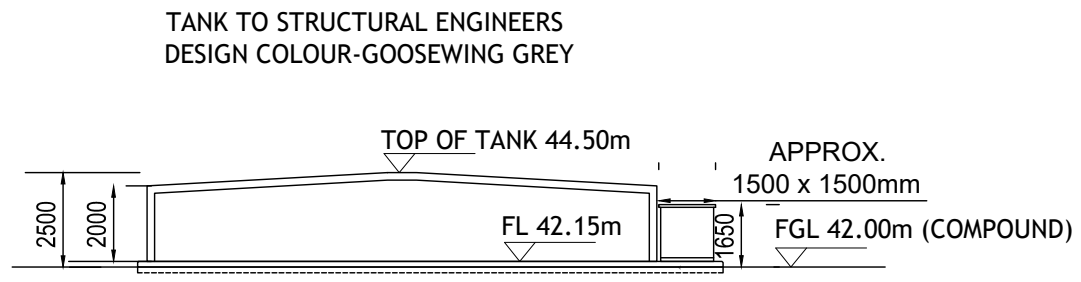

SECTION A-A
Scale 1:200

REINFORCED CONCRETE FOUNDATION TO STRUCTURAL ENGINEERS DESIGN

REINFORCED CONCRETE / BRICK WALLS TO STRUCTURAL ENGINEERS DESIGN

REINFORCED CONCRETE FLOORS TO STRUCTURAL ENGINEERS DESIGN

TANK TO STRUCTURAL ENGINEERS
DESIGN COLOUR-GOOSEWING GREY

NOTES:
1 FIGURED DIMENSIONS ONLY TO BE TAKEN FROM THIS DRAWING.
2 ALL DRAWINGS TO BE CHECKED BY THE CONTRACTOR ON SITE.
3 ENGINEER TO BE INFORMED OF ANY DISCREPANCIES BEFORE ANY WORK COMMENCES.
4 THIS DRAWING TO BE READ IN CONJUNCTION WITH ALL OTHER RELEVANT DRAWINGS AND SPECIFICATIONS.

THIS DRAWING IS NOT TO BE USED AS A CONSTRUCTION DRAWING.

rev	date	modifications	D	C	A

Client	CONSTANT ENERGY LTD				
Project	TIRAWLEY WIND FARM CO.MAYO				
Stage	PLANNING				
Title	BESS - FIRE WATER STORAGE TANK PLAN AND ELEVATIONS				
Scales	1:100 & 1:200 @ A3				
Surveyed	Drawn	Checked	Approved	Date	
JOD	JB	JG / DT	DK	APRIL 2026	



© COPYRIGHT OF
JENNINGS O'DONOVAN AND PARTNERS LIMITED
FINISKLIN Tel (+353) 719 161 416
SLIGO Email. info@jodireland.com
IRELAND www.jodireland.com

@JOD_Sligo LinkedIn Jennings O'Donovan & Partners Facebook Jennings O'Donovan

Job Ref.	Drawing No.	Revision
6289	PL-2006	0