




TYPICAL SECTION THROUGH NEW SITE ACCESS TRACK UPON COMPLETION  
SCALE 1:50

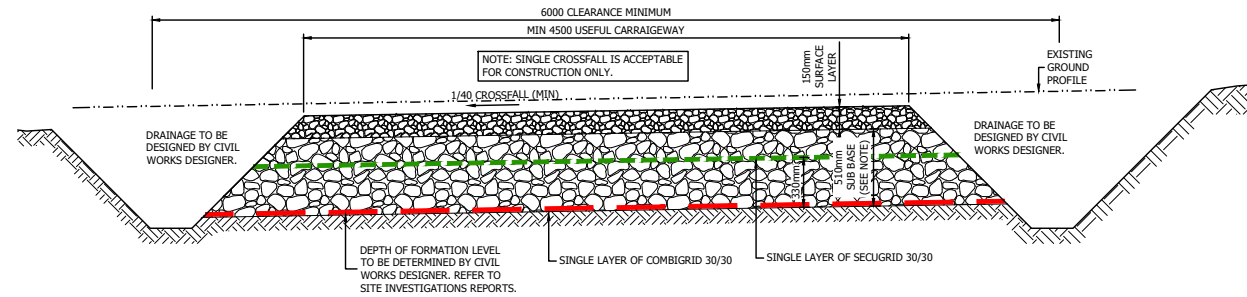


TYPICAL SECTION THROUGH NEW SITE ACCESS TRACK CONSTRUCTION PHASE (CBR BETWEEN 1% AND 2%)  
SCALE 1:50

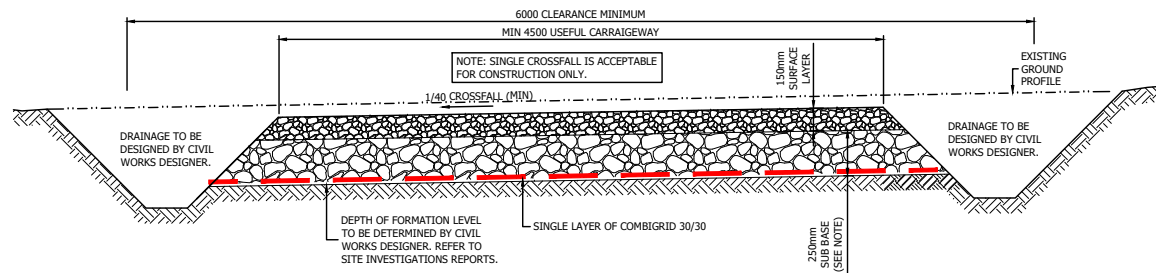

TYPICAL SECTION THROUGH NEW SITE ACCESS TRACK CONSTRUCTION PHASE (CBR BETWEEN 2% AND 4%)  
SCALE 1:50

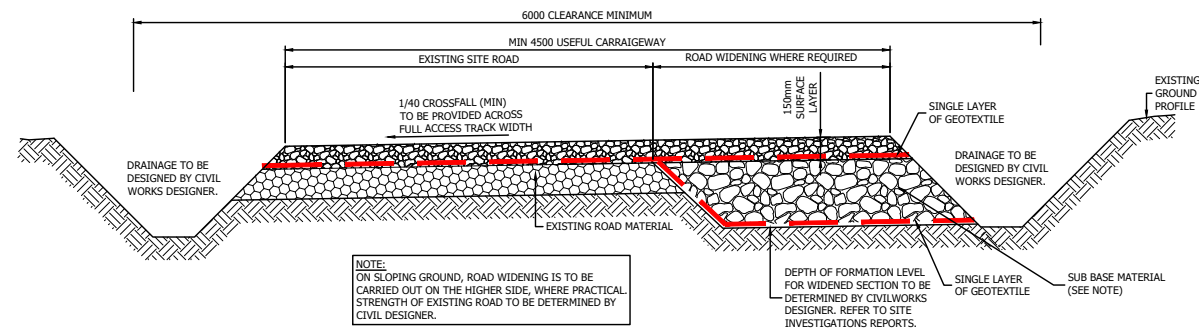

TYPICAL ACCESS TRACK WIDENING ON EXISTING SITE ACCESS TRACK WHERE REQUIRED CONSTRUCTION PHASE  
SCALE 1:50

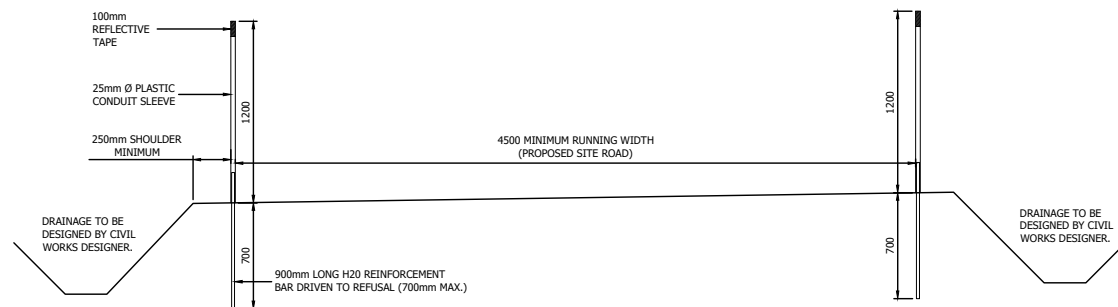

TYPICAL SNOW POLE DETAIL  
SCALE 1:20

- NOTES:
- 1 FIGURED DIMENSIONS ONLY TO BE TAKEN FROM THIS DRAWING.
  - 2 ALL DRAWINGS TO BE CHECKED BY THE CONTRACTOR ON SITE.
  - 3 ENGINEER TO BE INFORMED OF ANY DISCREPANCIES BEFORE ANY WORK COMMENCES.
  - 4 THIS DRAWING TO BE READ IN CONJUNCTION WITH ALL OTHER RELEVANT DRAWINGS AND SPECIFICATIONS.

THIS DRAWING IS NOT TO BE USED AS A CONSTRUCTION DRAWING.

rev.	modifications	D	C	A

P:\jod-joh\2024 Trawley W/F\700 Drawings\103 Planning\300 - Road Details\2024-PL-300\_S11.dwg

Client	CONSTANT ENERGY LTD			
Project	TRAWLEY WIND FARM CO. MAYO			
Stage	PLANNING			
Title	ACCESS TRACKS CONSTRUCTION DETAILS SHEET 1			

Scales  
1:50 (A3)

Surveyed	Prepared	Checked	Approved	Date
JOD	JB	MG / DT	DK	APRIL 2026



© COPYRIGHT OF  
JENNINGS O'DONOVAN AND PARTNERS LIMITED  
FINISKLIN Tel (+353) 719 161 416  
SLIGO Email. info@jodireland.com  
IRELAND www.jodireland.com

@JOD\_Sligo Jennings O'Donovan & Partners Jennings O'Donovan

Job No.	Drawing no.	Revision
6289	PL-300	0