

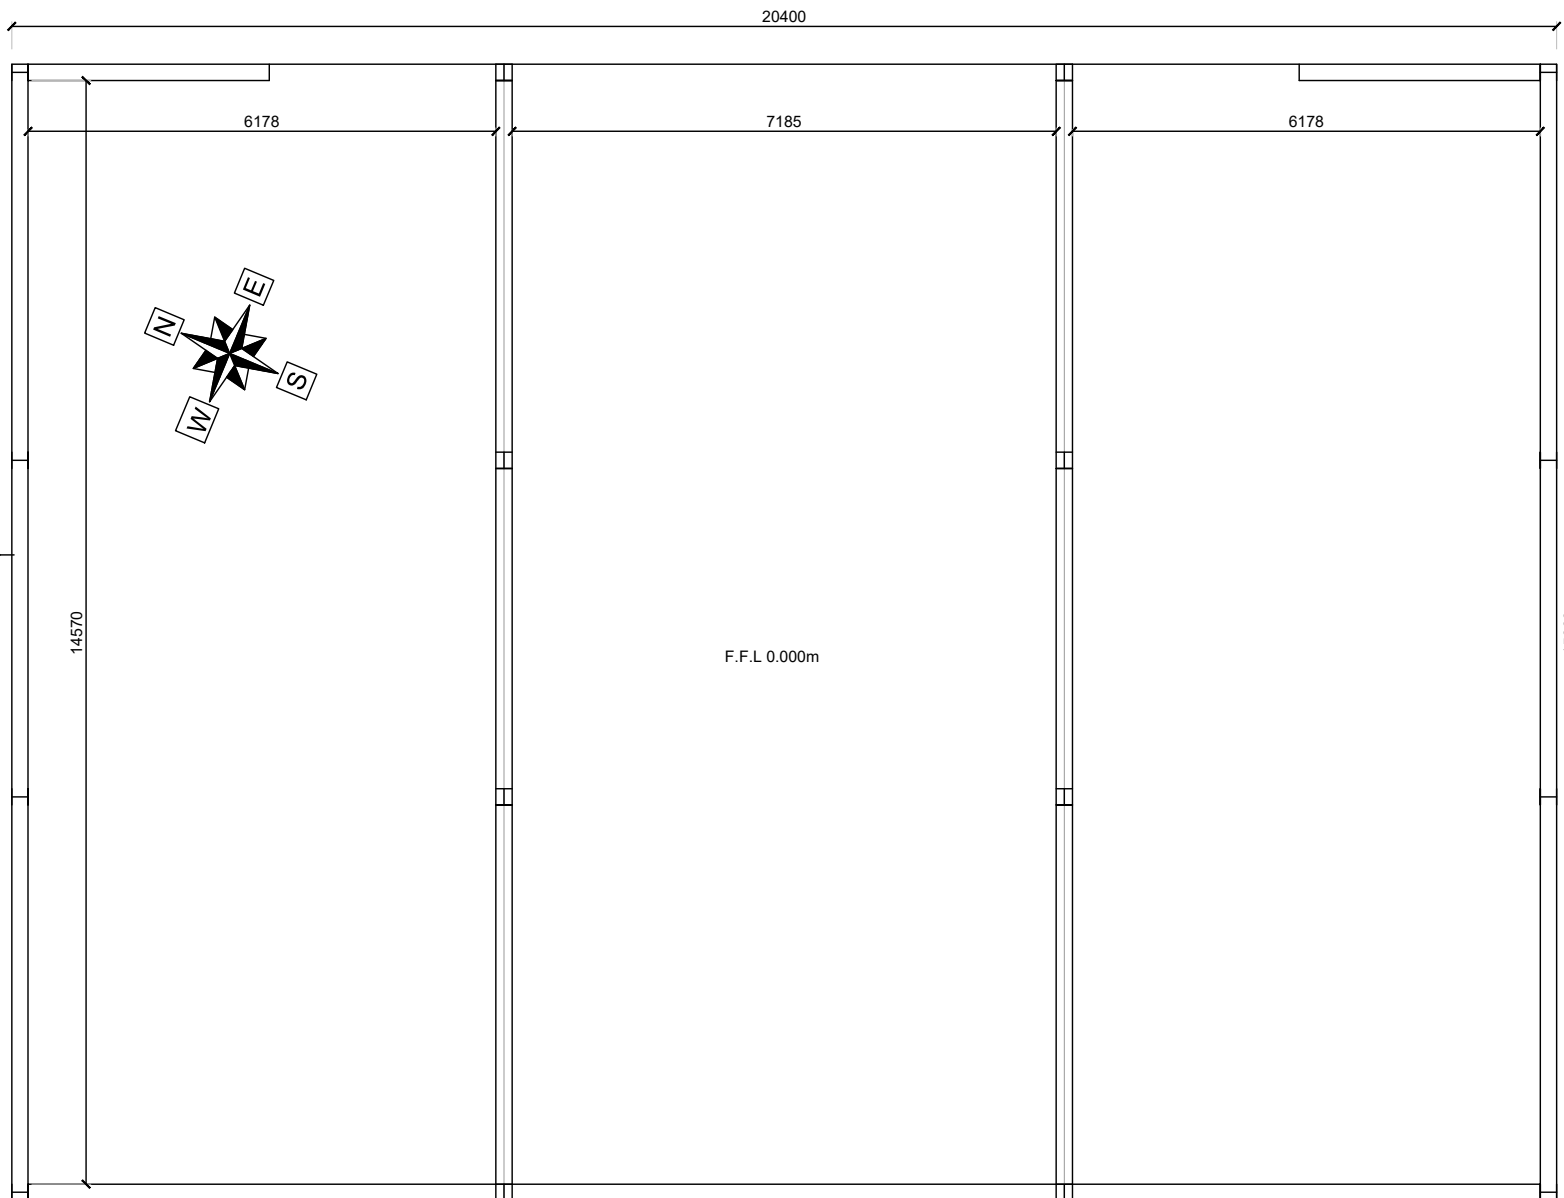
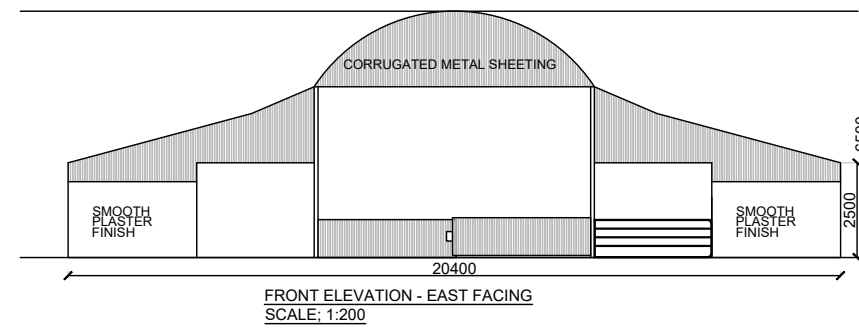
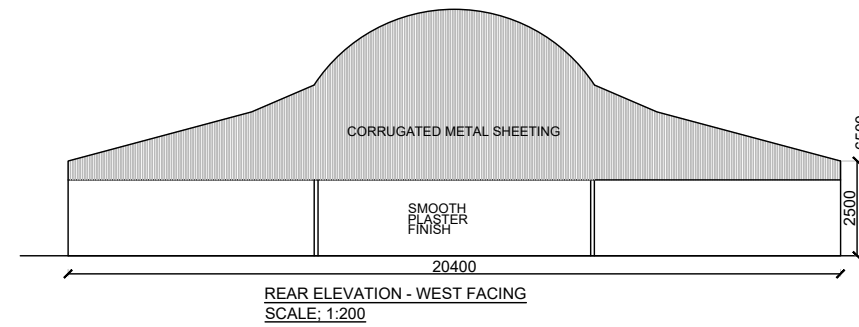


SECTION A-A  
SCALE: 1:100

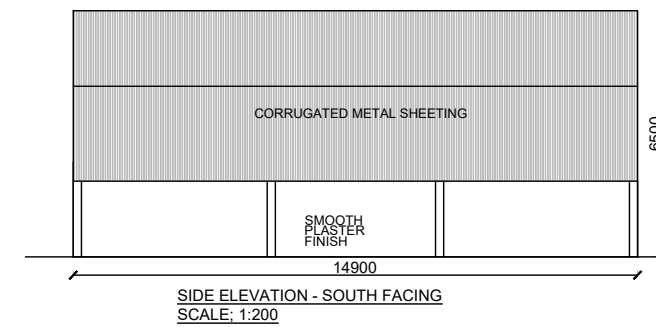

PLAN  
SCALE 1:100

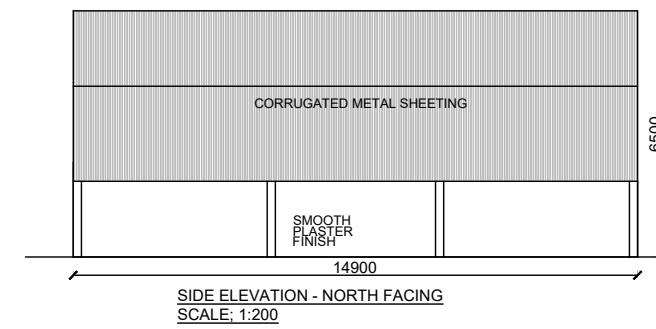


NOTE  
EXISTING FARM BUILDING  
TO BE DEMOLISHED

- NOTES:  
1 FIGURED DIMENSIONS ONLY TO BE TAKEN FROM THIS DRAWING.  
2 ALL DRAWINGS TO BE CHECKED BY THE CONTRACTOR ON SITE.  
3 ENGINEER TO BE INFORMED OF ANY DISCREPANCIES BEFORE ANY WORK COMMENCES.  
4 THIS DRAWING TO BE READ IN CONJUNCTION WITH ALL OTHER RELEVANT DRAWINGS AND SPECIFICATIONS.

THIS DRAWING IS NOT TO BE USED AS A CONSTRUCTION DRAWING.

KEY

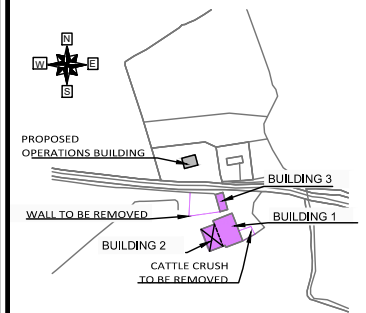

rev.	modifications	D	C	A

P:\Jod-Job\6289 Tirawley WF\700 Drawings\703 Planning\400 - Contractors Site Compound\6289-PL-402\_EXISTING FARM BUILDING 1 PLAN,ELEVATIONS & SECTION.dwg

Client <b>CONSTANT ENERGY LTD</b>				
Project <b>TIRAWLEY WIND FARM CO. MAYO</b>				
Stage <b>PLANNING</b>				
Title <b>EXISTING FARM BUILDING 1 PLAN,ELEVATIONS &amp; SECTION</b>				
Scales <b>1:100,1:200,@ A3</b>				
Surveyed JOD	Prepared JB	Checked MG / DT	Approved DK	Date APRIL 2026

JENNINGS O'DONOVAN  
an RSK company

© COPYRIGHT OF  
JENNINGS O'DONOVAN AND PARTNERS LIMITED  
FINISKLIN Tel (+353) 719 161 416  
SLIGO Email. info@jodireland.com  
IRELAND www.jodireland.com

@JOD\_Sligo | Jennings O'Donovan & Partners | Jennings O'Donovan

Job No. 6289	Drawing no. PL-402	Revision 0
-----------------	-----------------------	---------------