
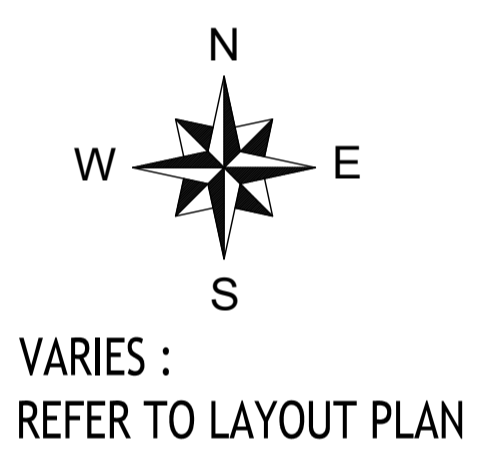


- NOTES:
- 1 FIGURED DIMENSIONS ONLY TO BE TAKEN FROM THIS DRAWING.
 - 2 ALL DRAWINGS TO BE CHECKED BY THE CONTRACTOR ON SITE.
 - 3 ENGINEER TO BE INFORMED OF ANY DISCREPANCIES BEFORE ANY WORK COMMENCES.
 - 4 THIS DRAWING TO BE READ IN CONJUNCTION WITH ALL OTHER RELEVANT DRAWINGS AND SPECIFICATIONS.

THIS DRAWING IS NOT TO BE USED AS A CONSTRUCTION DRAWING.

TURBINE
135m BLADE TIP HEIGHT
76.5m HUB

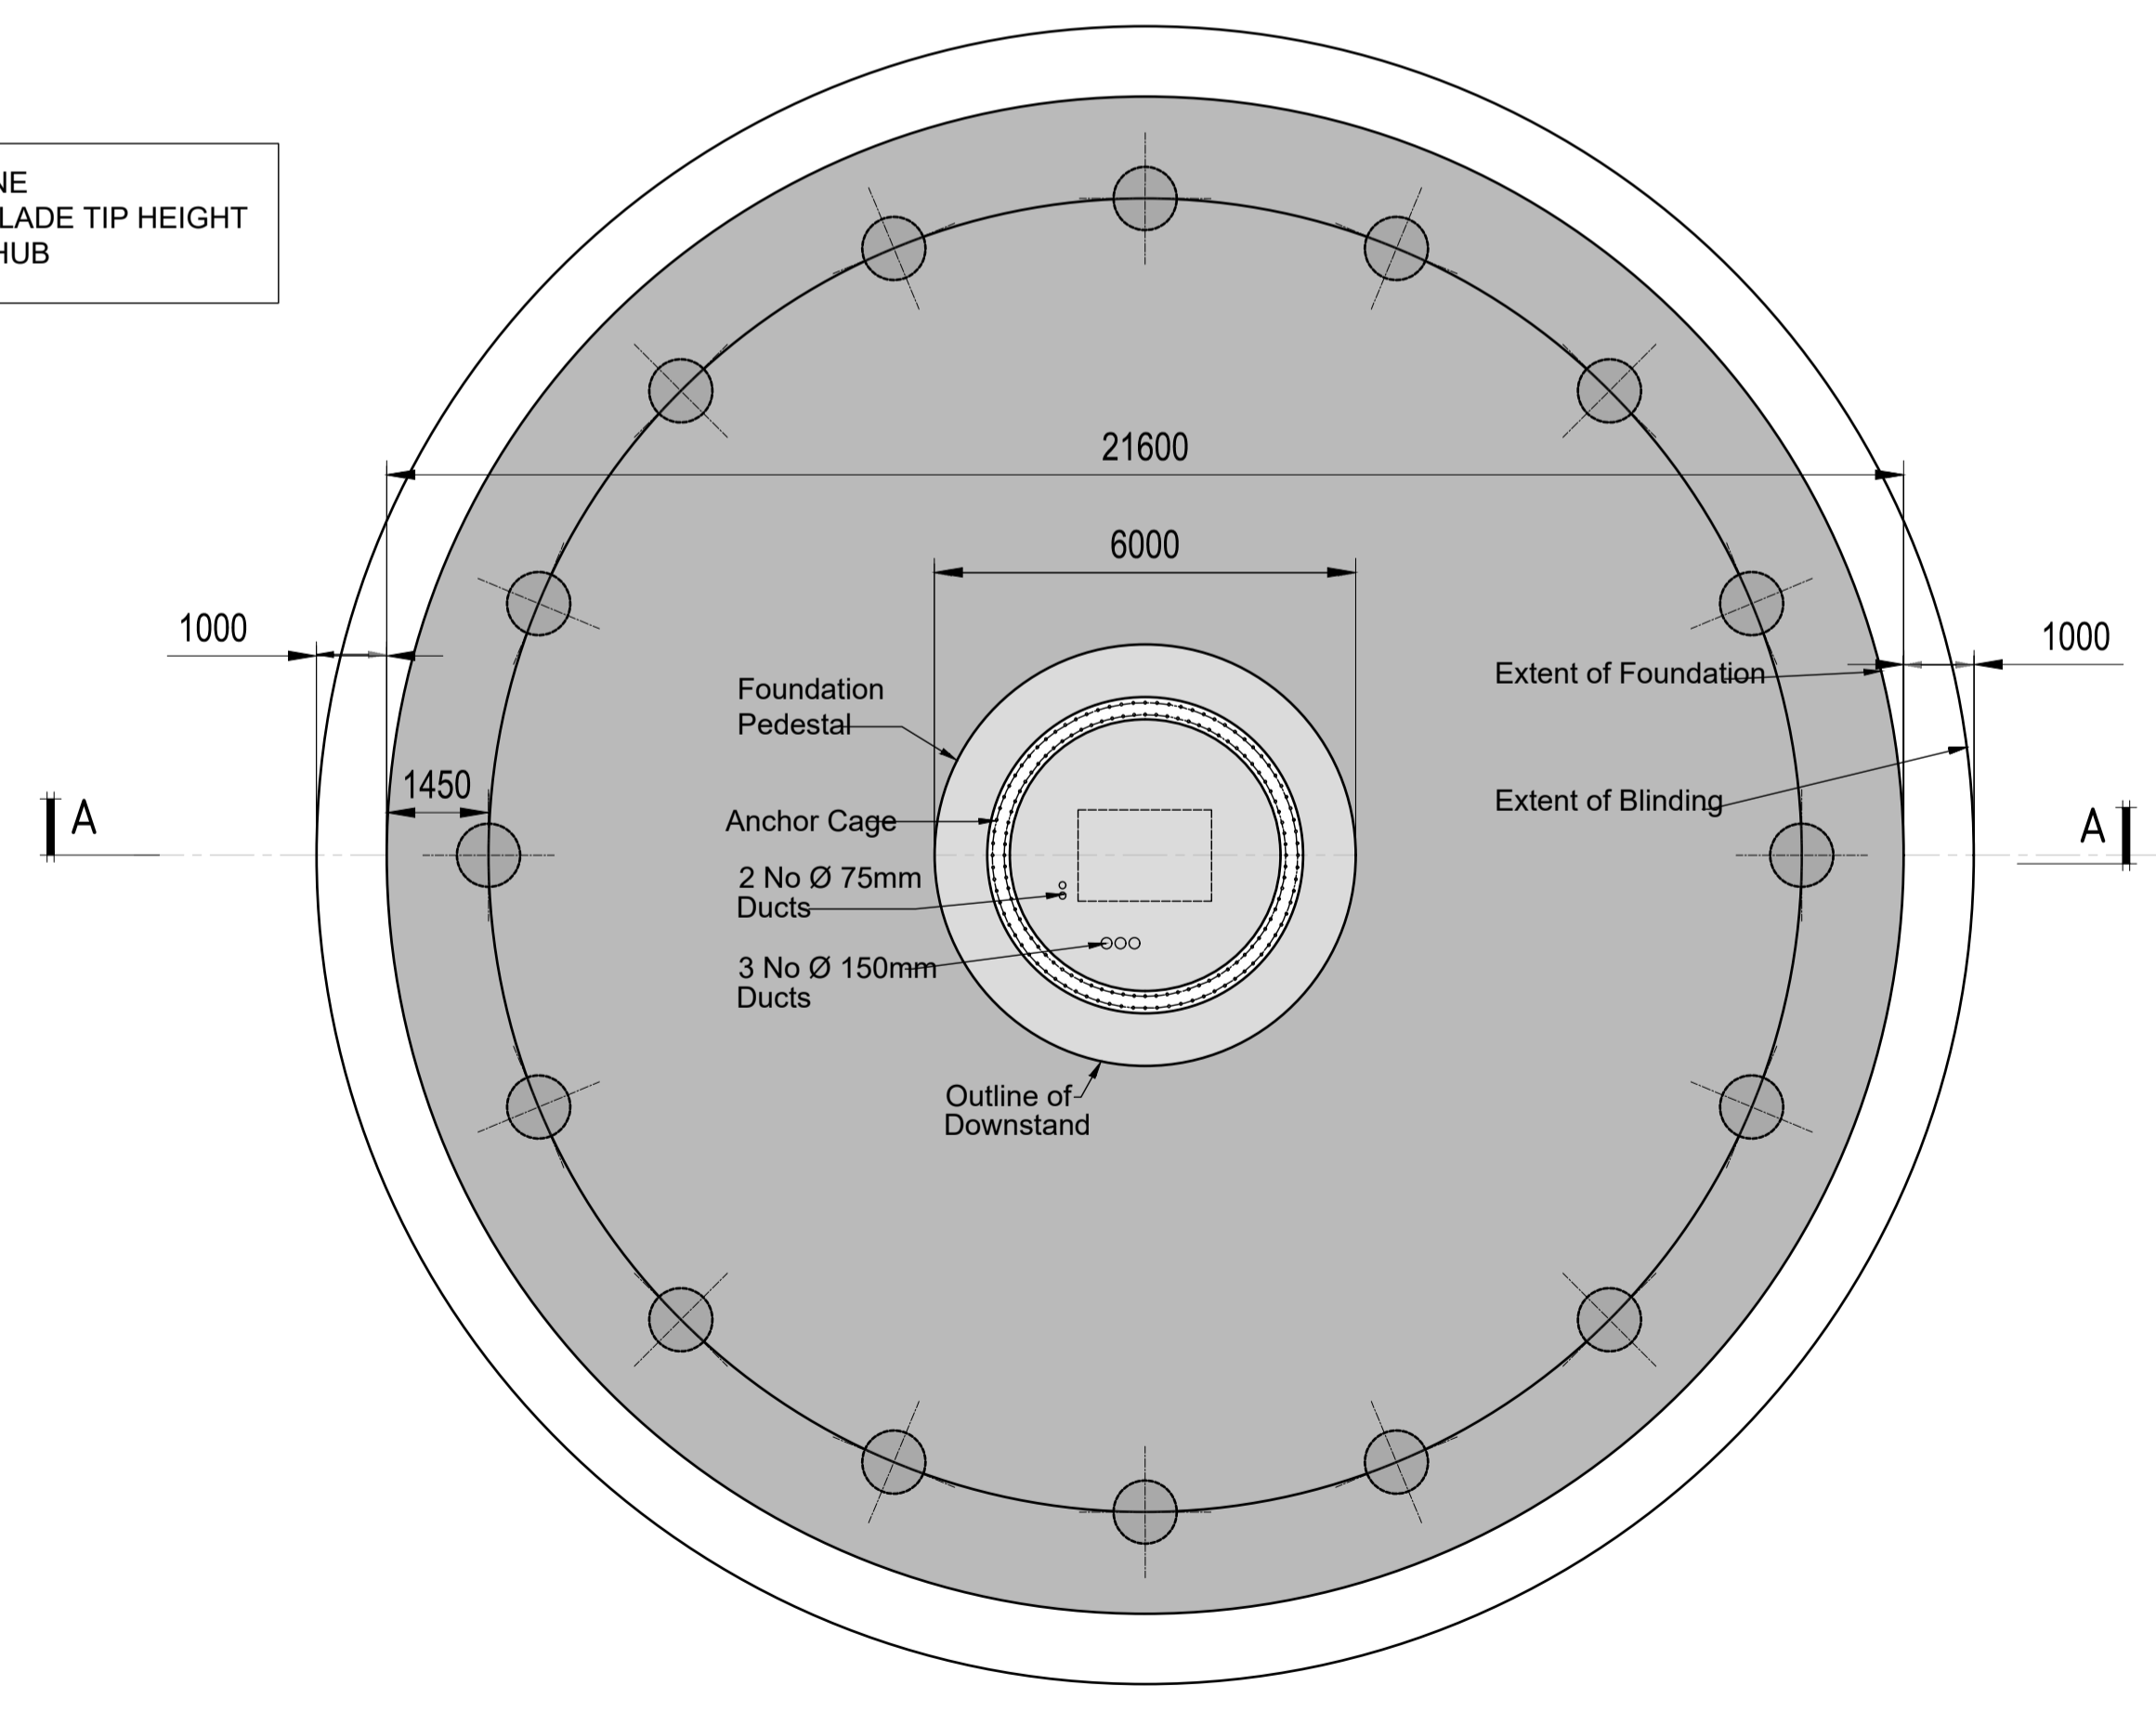

rev	date	modifications	D	C	A

Client	CONSTANT ENERGY LTD				
Project	TIRAWLEY WIND FARM CO. MAYO				
Stage	PLANNING				
Title	WIND TURBINE FOUNDATION GENERAL ARRANGEMENT PILED DETAILS Ø 21600m TYPE 2 (V117)				
Scales	1:100 & 1:50 @ A1				
Surveyed	Drawn	Checked	Approved	Date	
JB	MG / DT	DK	APRIL 2026		



© COPYRIGHT OF
JENNINGS O'DONOVAN AND PARTNERS LIMITED
FINISKLIN Tel (+353) 719 161 416
SLIGO Email. info@jodireland.com
IRELAND www.jodireland.com

@JOD_Sligo LinkedIn: Jennings O'Donovan & Partners Facebook: Jennings O'Donovan

Job Ref.	Drawing No.	Revision
6289	PL-502-02	00

P:\JOD\PL-502-02_Tower\100_Drawing\101_Pile\101_Pile Foundation General Arrangement Details_0117.dwg