




EAST FACING ELEVATION

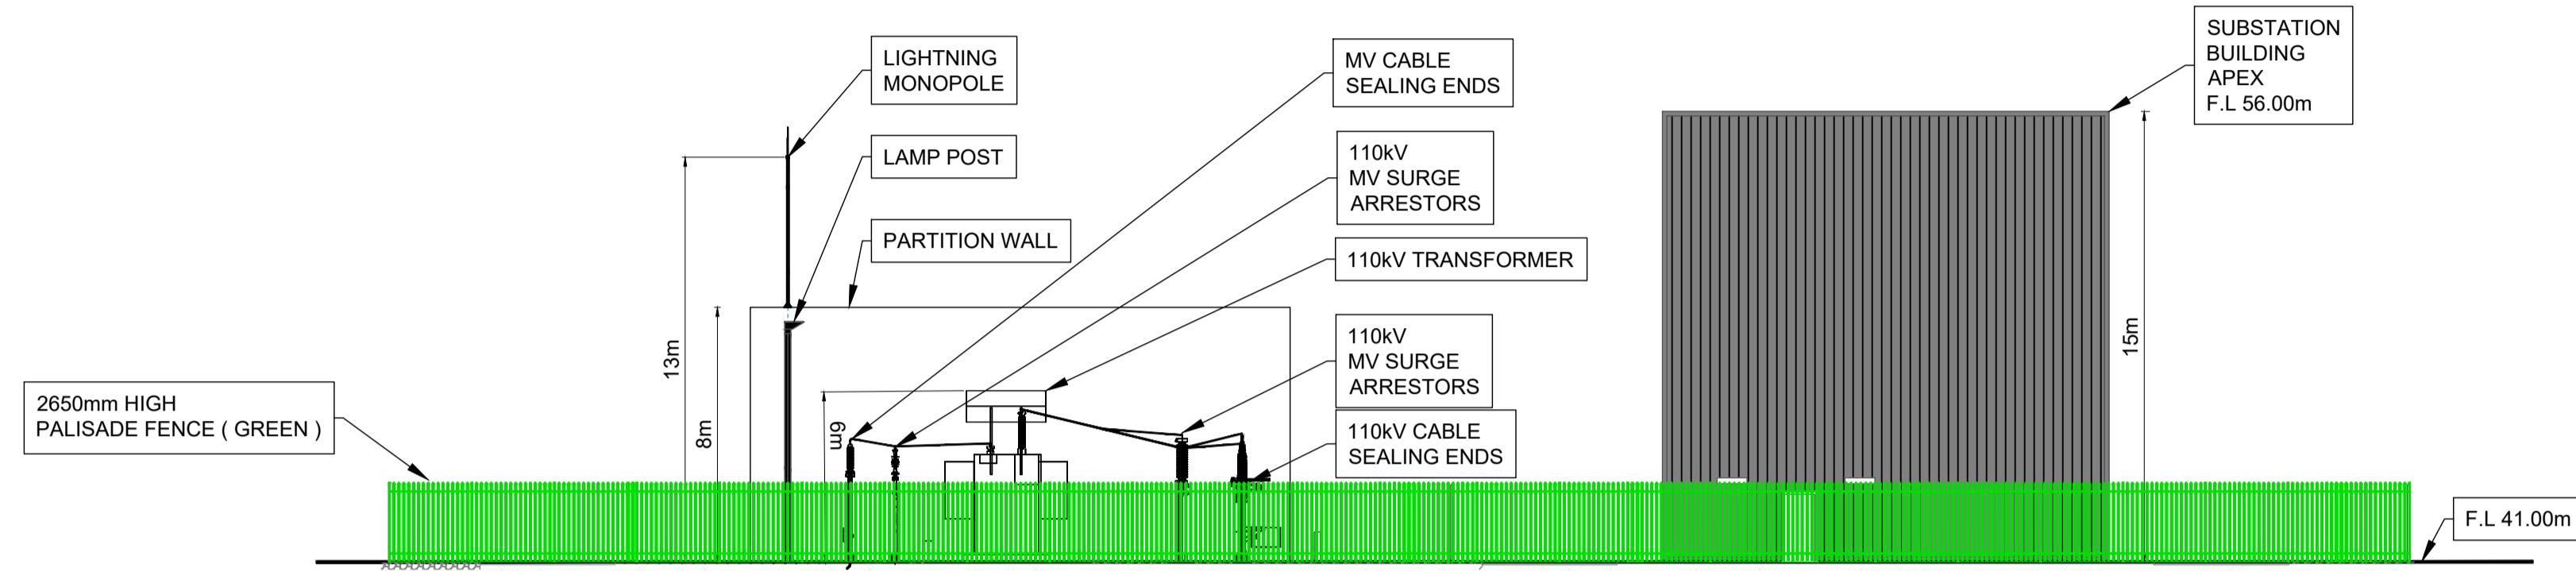


WEST FACING ELEVATION

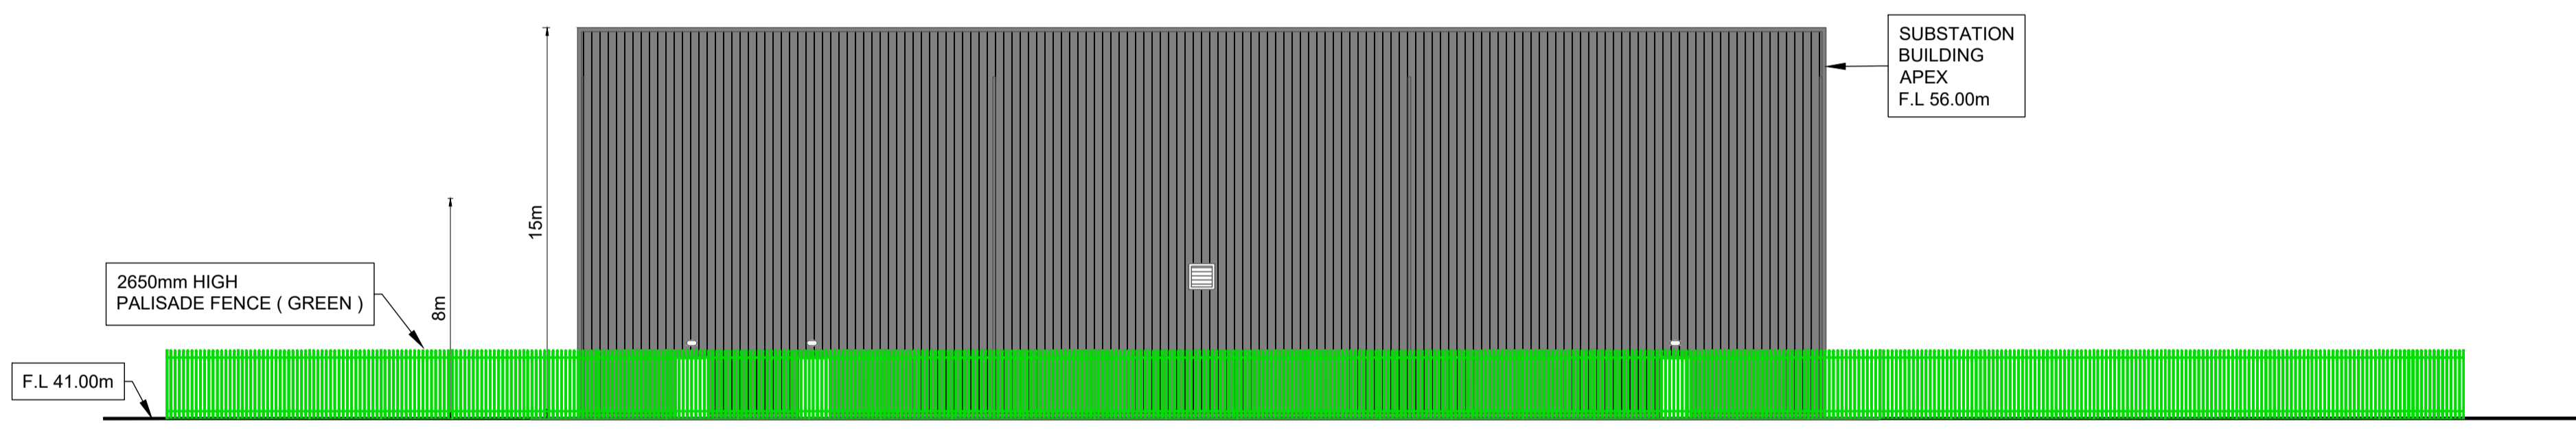

SOUTH FACING ELEVATION

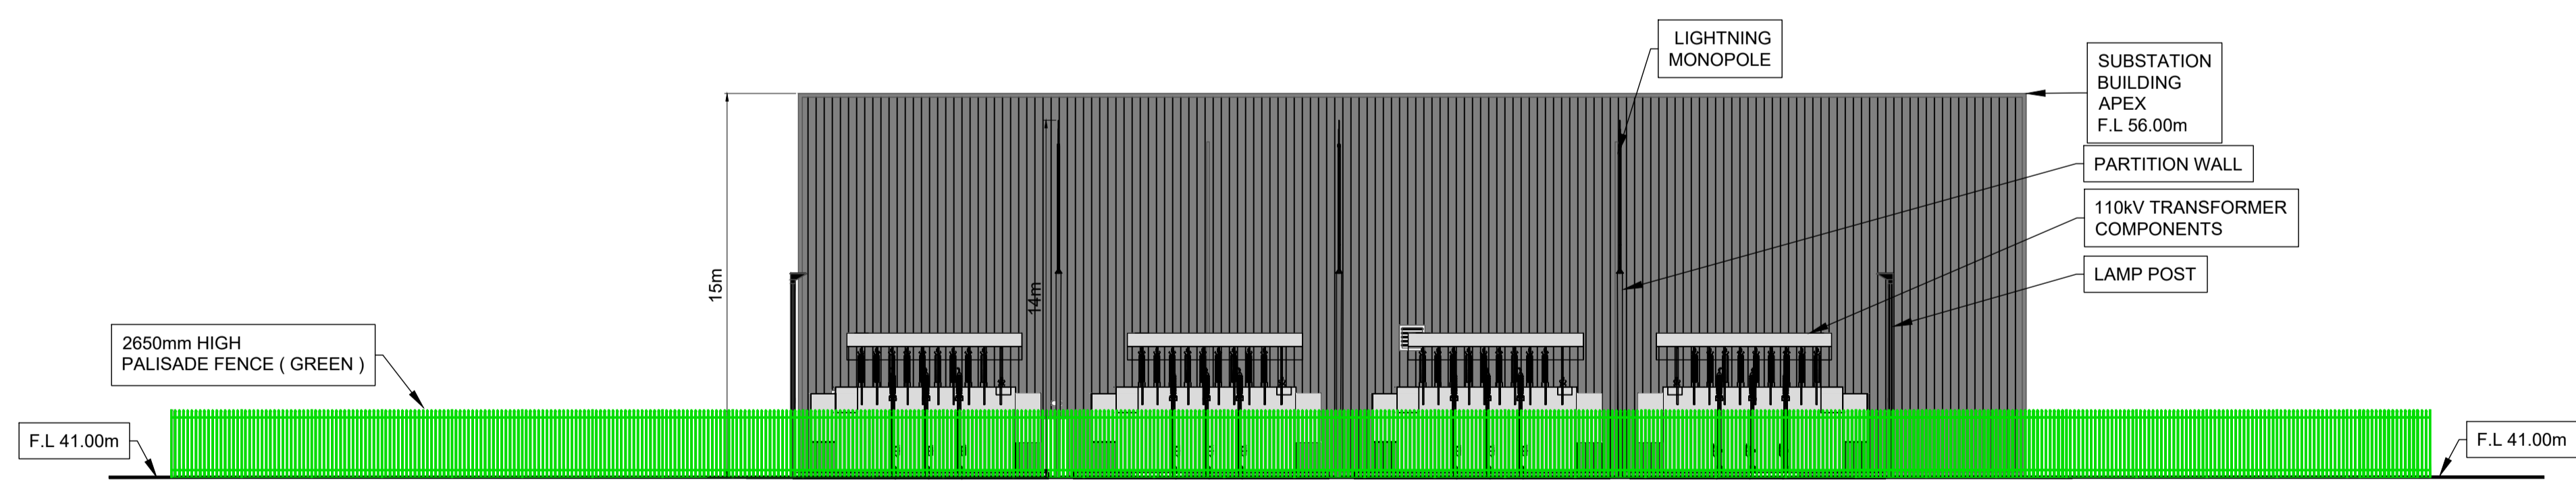

NORTH FACING ELEVATION

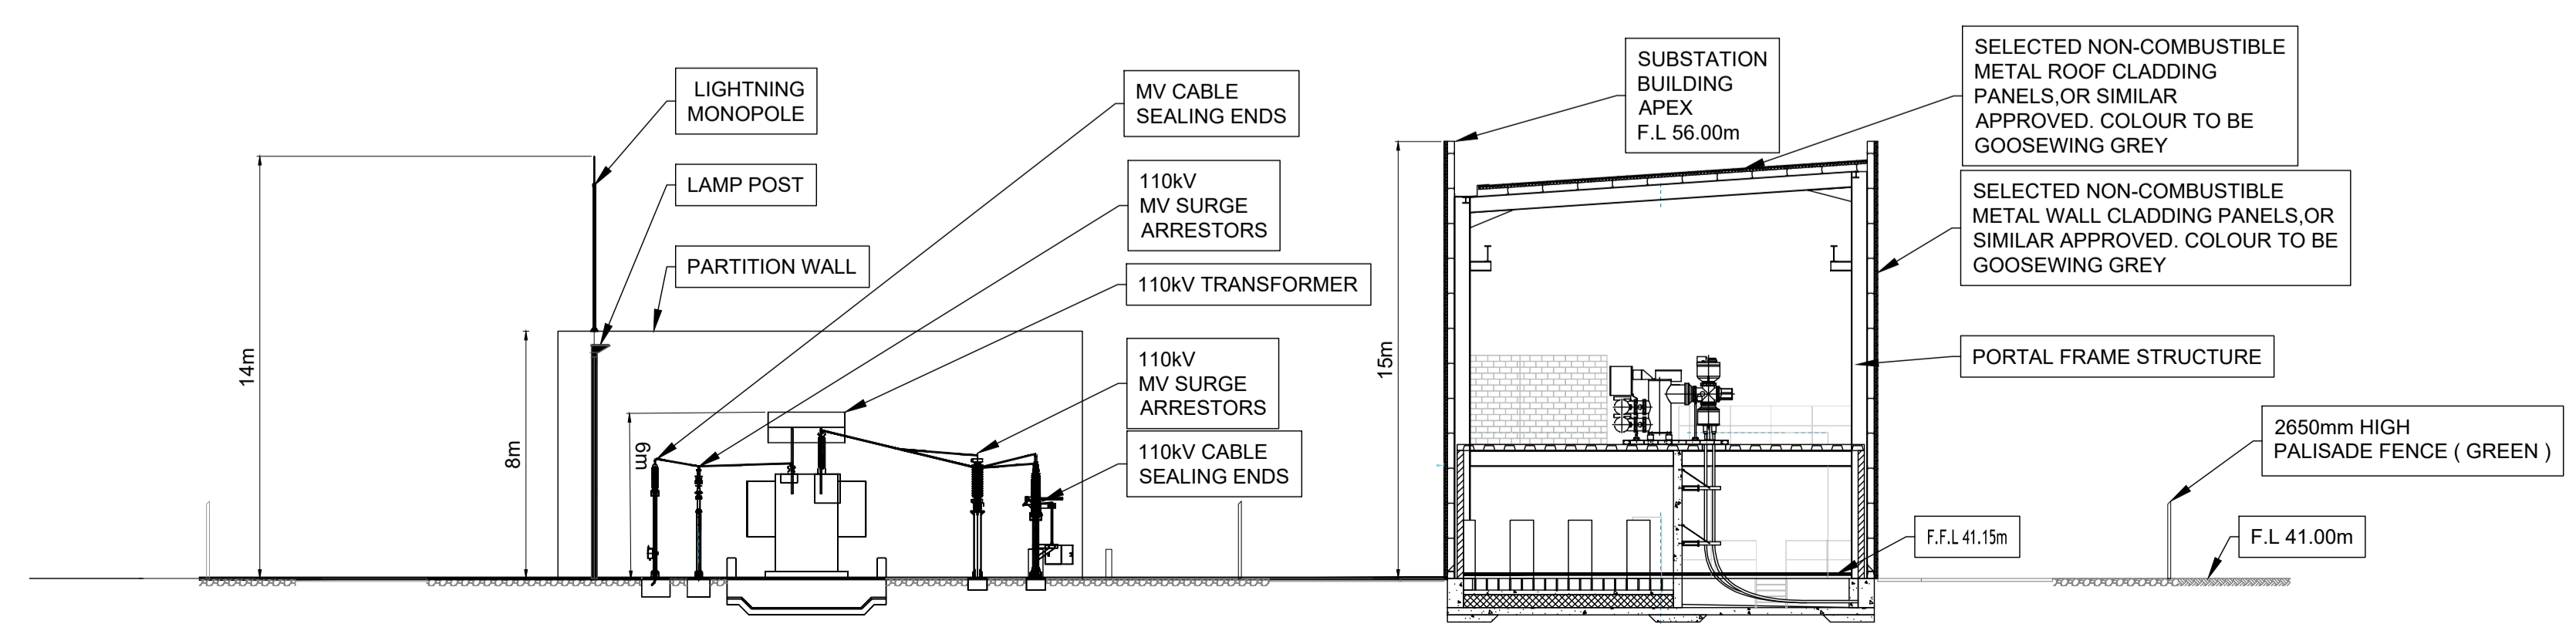

SECTION A-A

- NOTES:
- 1 FIGURED DIMENSIONS ONLY TO BE TAKEN FROM THIS DRAWING.
 - 2 ALL DRAWINGS TO BE CHECKED BY THE CONTRACTOR ON SITE.
 - 3 ENGINEER TO BE INFORMED OF ANY DISCREPANCIES BEFORE ANY WORK COMMENCES.
 - 4 THIS DRAWING TO BE READ IN CONJUNCTION WITH ALL OTHER RELEVANT DRAWINGS AND SPECIFICATIONS.

THIS DRAWING IS NOT TO BE USED AS A CONSTRUCTION DRAWING.

rev	date	modifications	D	C	A

Client CONSTANT ENERGY LTD					
Project TIRAWLEY WIND FARM CO.MAYO					
Stage PLANNING					
Title PROPOSED ELECTRICAL COMPOUND - SUBSTATION ELEVATIONS - 110kV					
Scales 1:200 @ A1					
Surveyed JOD	Drawn JB	Checked MG / DT	Approved DK	Date APRIL 2026	



© COPYRIGHT OF
JENNINGS O'DONOVAN AND PARTNERS LIMITED
FINISKILIN Tel (+353) 719 161 416
SLIGO Email. info@jodireland.com
IRELAND www.jodireland.com

@JOD_Silgo | Jennings O'Donovan & Partners | Jennings O'Donovan

Job Ref. 6289	Drawing No. PL-801	Revision 0
-------------------------	------------------------------	----------------------