




BARROE

An Barr Rua

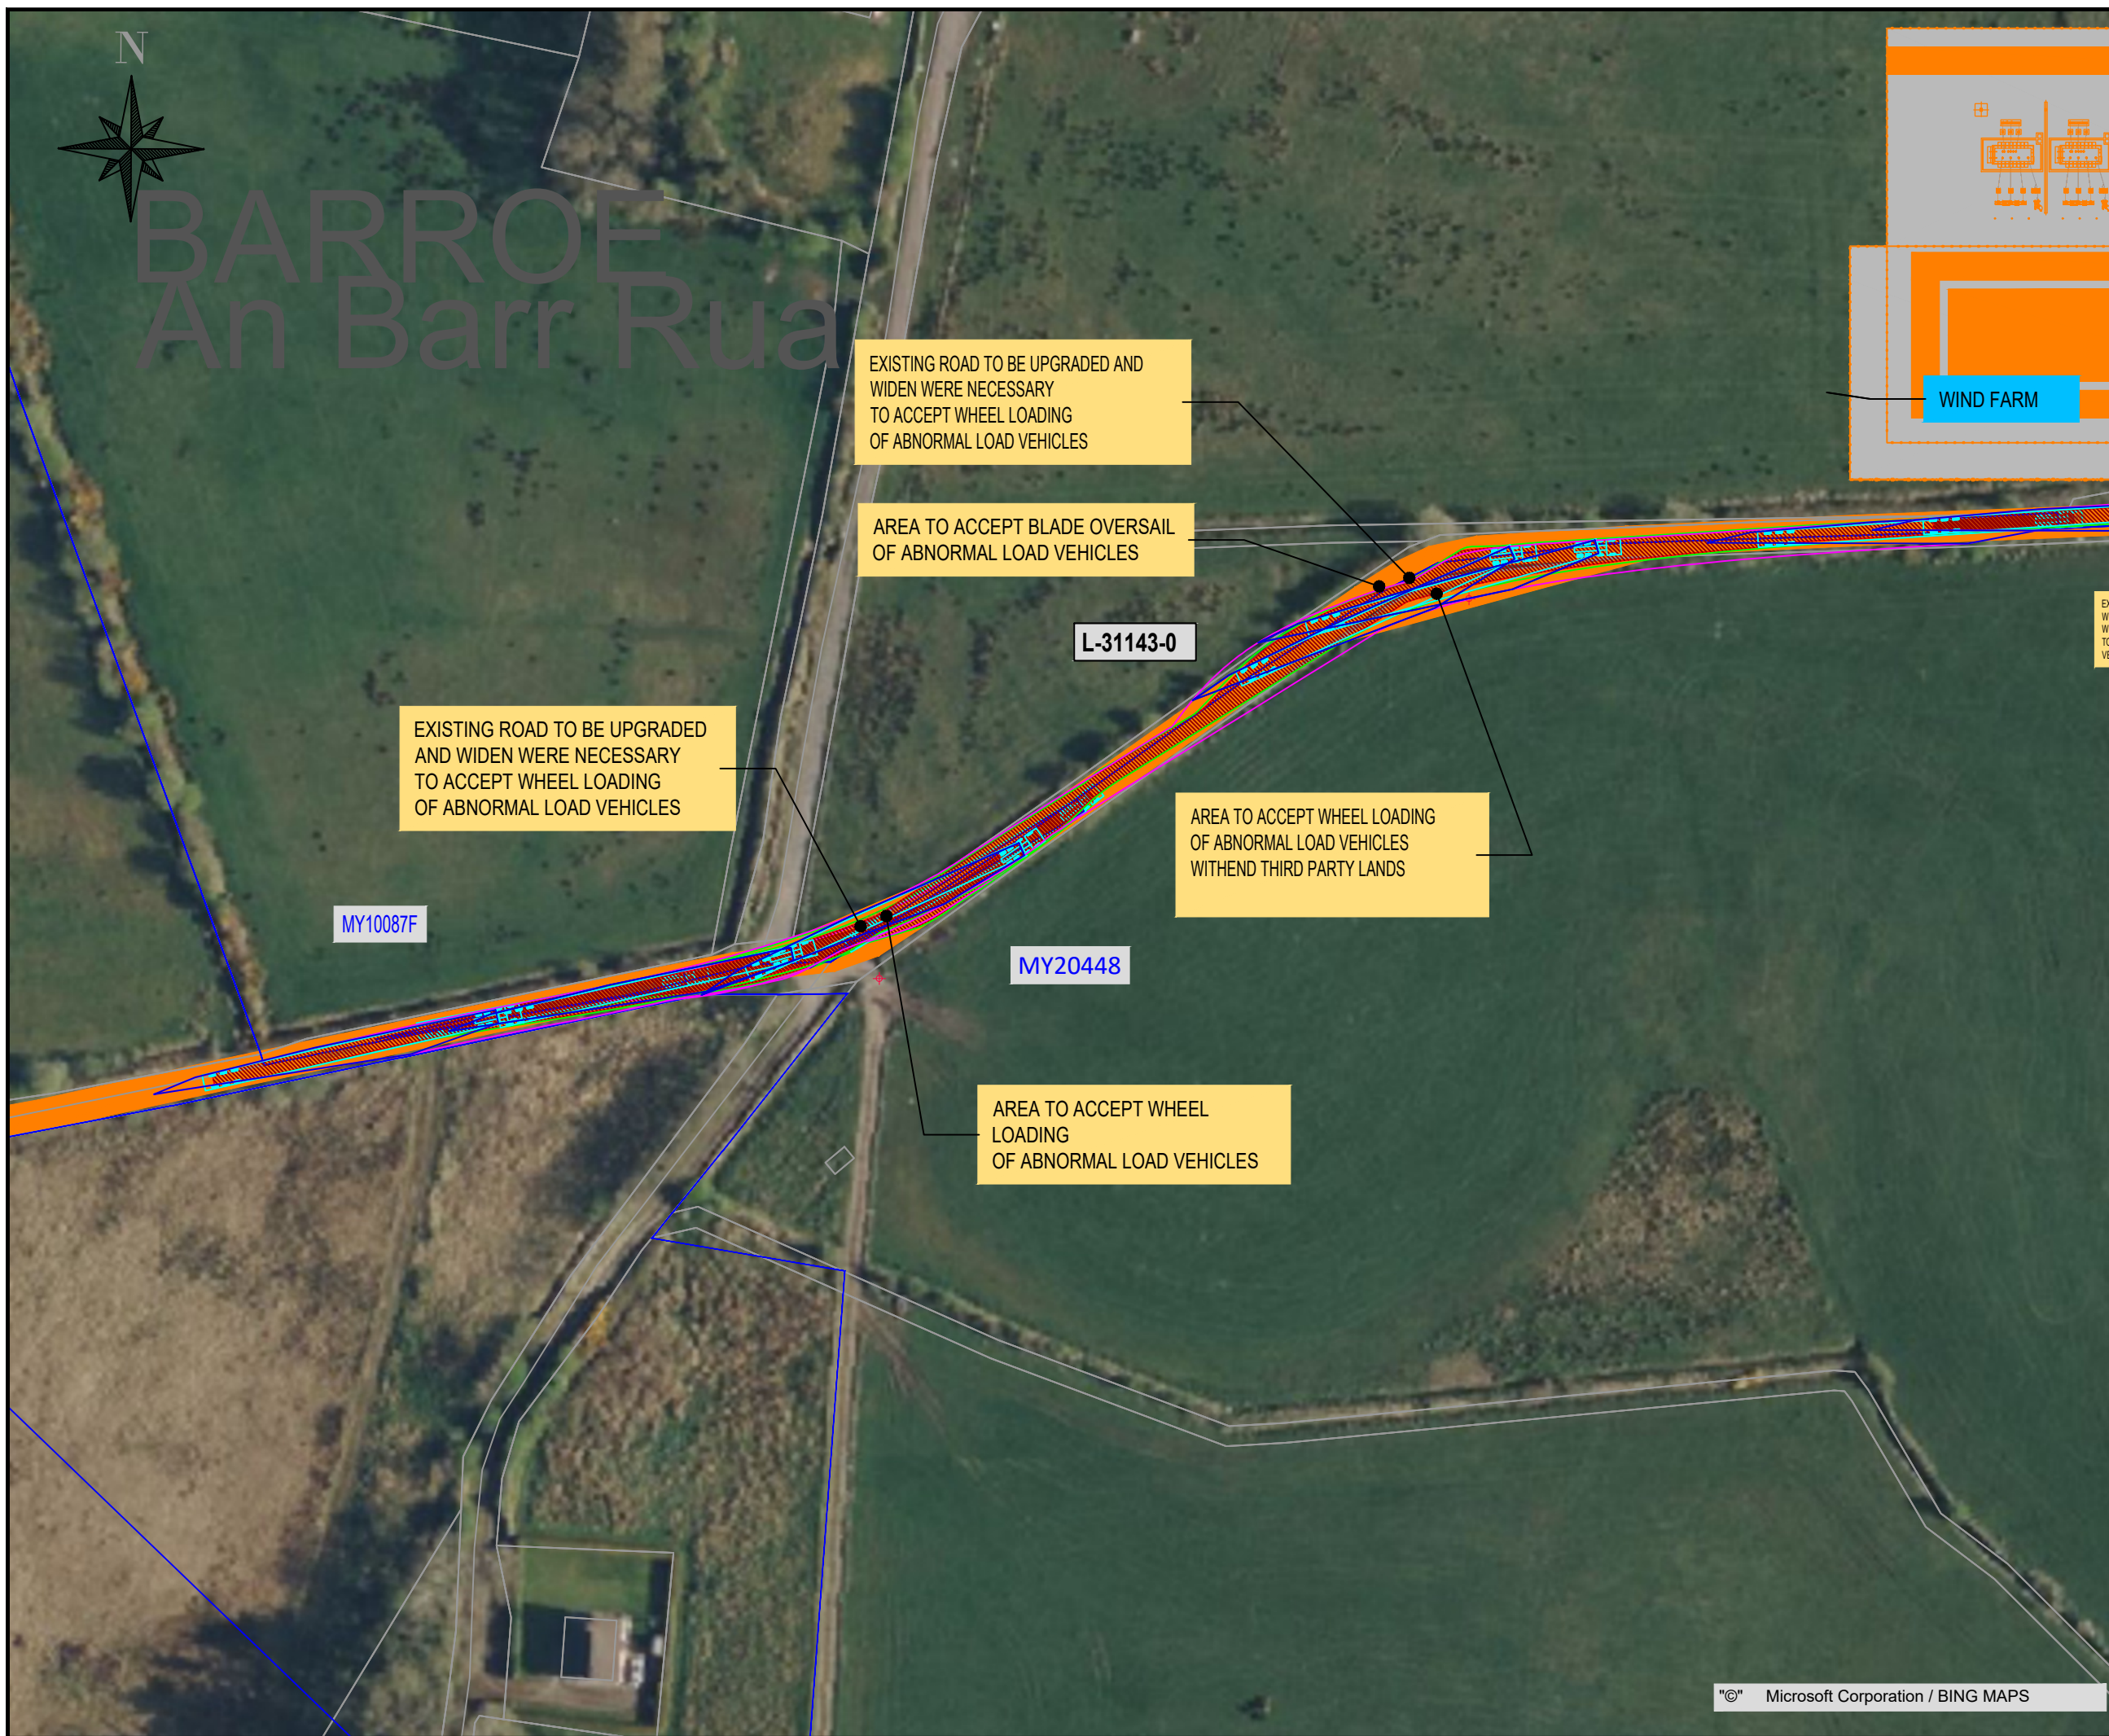

EXISTING ROAD TO BE UPGRADED AND WIDEN WERE NECESSARY TO ACCEPT WHEEL LOADING OF ABNORMAL LOAD VEHICLES

AREA TO ACCEPT BLADE OVERSAIL OF ABNORMAL LOAD VEHICLES


EXISTING ROAD TO BE UPGRADED AND WIDEN WERE NECESSARY TO ACCEPT WHEEL LOADING OF ABNORMAL LOAD VEHICLES

AREA TO ACCEPT WHEEL LOADING OF ABNORMAL LOAD VEHICLES WITHEND THIRD PARTY LANDS

AREA TO ACCEPT WHEEL LOADING OF ABNORMAL LOAD VEHICLES

- NOTES**
- FIGURED DIMENSIONS ONLY TO BE TAKEN FROM THIS DRAWING.
 - DRAWING TO BE USED FOR **PLANNING PURPOSES ONLY**.
 - ALL LEVELS REFER TO ORDINANCE DATUM (MALIN HEAD).
 - ENGINEER TO BE INFORMED OF ANY DISCREPANCIES BEFORE ANY WORK COMMENCES.

- LEGEND:**
- ROAD WIDENING
 - FOLIO
 - FOLIO UNREGISTERED
 - EXISTING SITE ENTRANCES
 - PROPOSED SITE ENTRANCES
 - PUBLIC ROAD NUMBERS

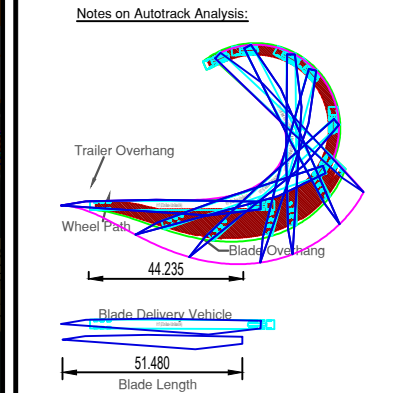

OS SHEET NUMBER:
1058

Talite Éireann
© Talite Éireann - Surveying
Includes National Mapping Reproduced
Under Copyright to Talite Éireann.
Licence Number CYAL50512615

rev.	modifications	by	chkd	date

Client
CONSTANT ENERGY LTD

Project
TIRAWLEY WIND FARM
CO.MAYO

Stage
PLANNING

Title
AUTOTRACK ANALYSIS
BALLINA TO SITE
PINCH POINT 11
(V117)

Scales
1 :1000 @ A3

Surveyed	Prepared	Checked	Approved	Date
OSI	JB	MG	MG	APRIL 2026



© COPYRIGHT OF
JENNINGS O'DONOVAN AND PARTNERS LIMITED
FINISKLIN Tel (+353) 719 161 416
SLIGO Email. info@jodireland.com
IRELAND www.jodireland.com

@JOD_Sligo | LinkedIn | Facebook

Job No.	Drawing no.	Figure	Revision
6289	TIR-AT-BA-011		0