

### Legend

- NOTES:
- 1 FIGURED DIMENSIONS ONLY TO BE TAKEN FROM THIS DRAWING.
  - 2 ALL DRAWINGS TO BE CHECKED BY THE CONTRACTOR ON SITE.
  - 3 ENGINEER TO BE INFORMED OF ANY DISCREPANCIES BEFORE ANY WORK COMMENCES.
  - 4 THIS DRAWING TO BE READ IN CONJUNCTION WITH ALL OTHER RELEVANT DRAWINGS AND SPECIFICATIONS.

THIS DRAWING IS NOT TO BE USED AS A CONSTRUCTION DRAWING.

NOTE:  
THIS IS A TYPICAL DESIGN: BEFORE CONSTRUCTION, THE CONTRACTOR WILL COMPLETE A SITE-SPECIFIC ASSESSMENT AND DESIGN OF BUILDING TO DETERMINE THE TYPE, SIZES AND MATERIAL SELECTION AND GET APPROVAL FROM THE CLIENT AND CO.COUNCIL.

Client  
CONSTANT ENERGY LIMITED.

Project  
ELECTRICAL COMPOUND - SUBSTATION  
ELEVATIONS (SHEET 1 OF 2)


Title  
TIRAWLEY WIND FARM,  
CO. MAYO




© COPYRIGHT OF  
JENNINGS O'DONOVAN AND PARTNERS LIMITED  
FINISKLIN Tel (+353) 719 161 416  
SLIGO Email. info@jodireland.com  
IRELAND www.jodireland.com

@JOD\_Sligo LinkedIn Jennings O'Donovan & Partners Facebook Jennings O'Donovan


Date	21/04/2026	Revision	1	Job No.	6289
Scale	NOT TO SCALE	Stage	Planning	Figure	2.17
Drawing	DT	Checked	MG	Approved	MG

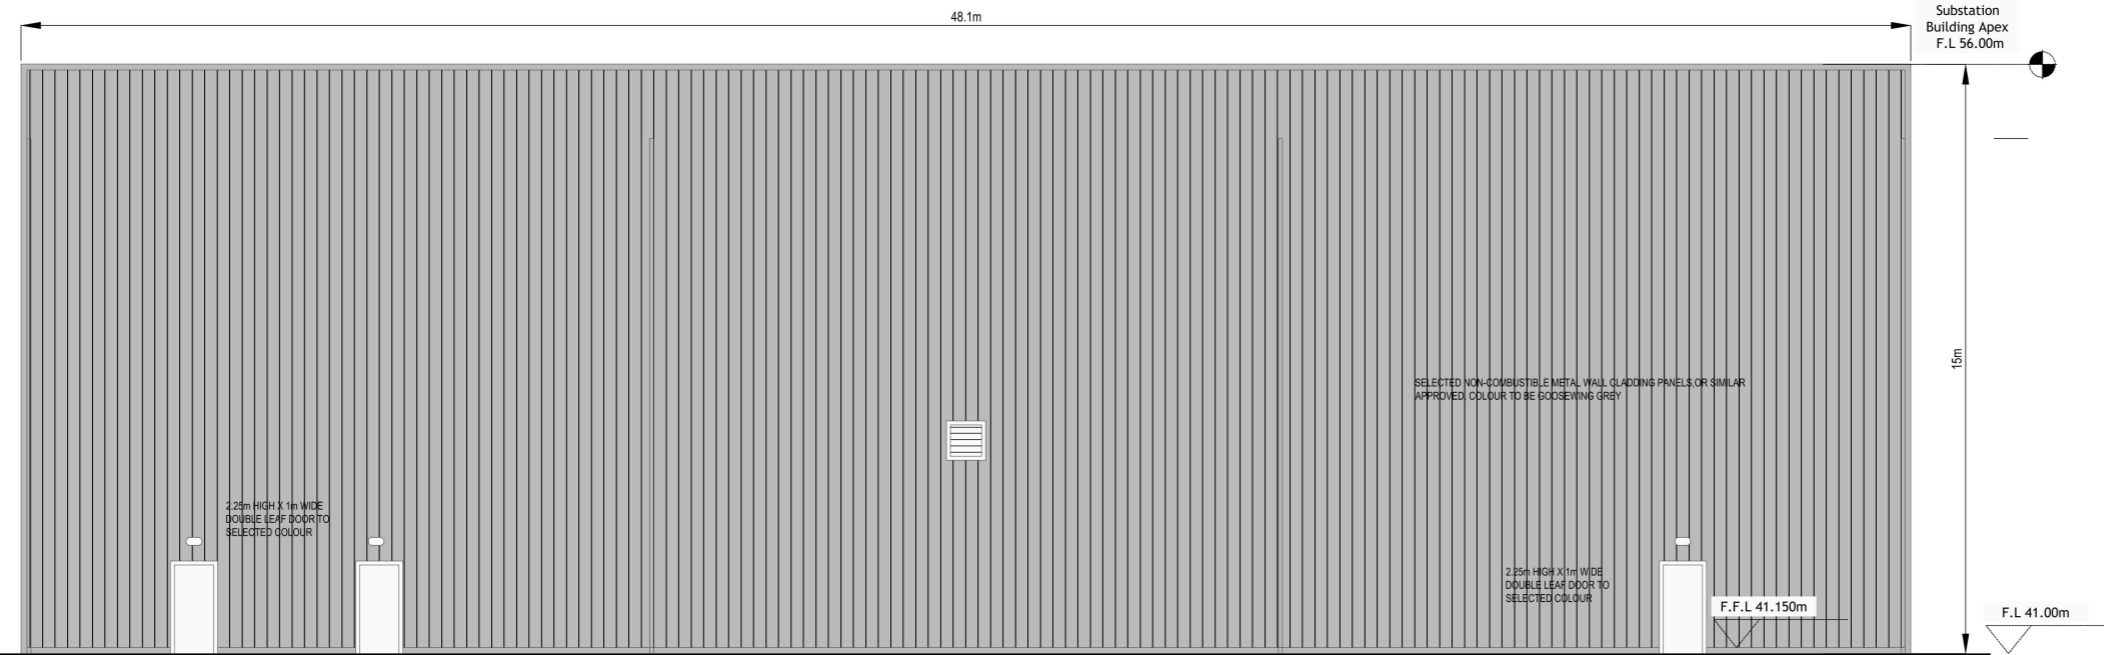

SOUTH ELEVATION

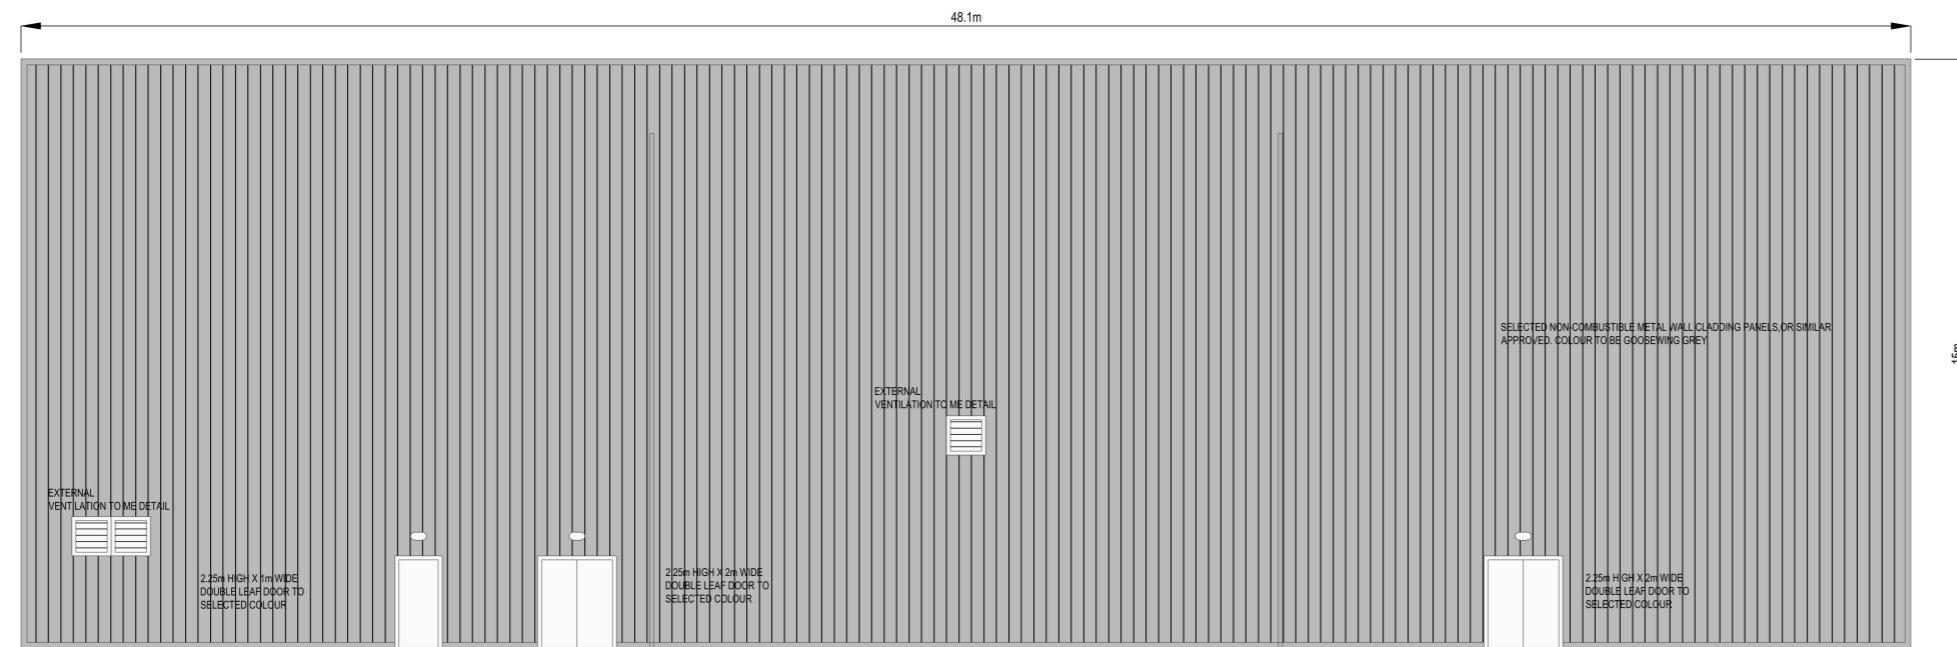

NORTH ELEVATION

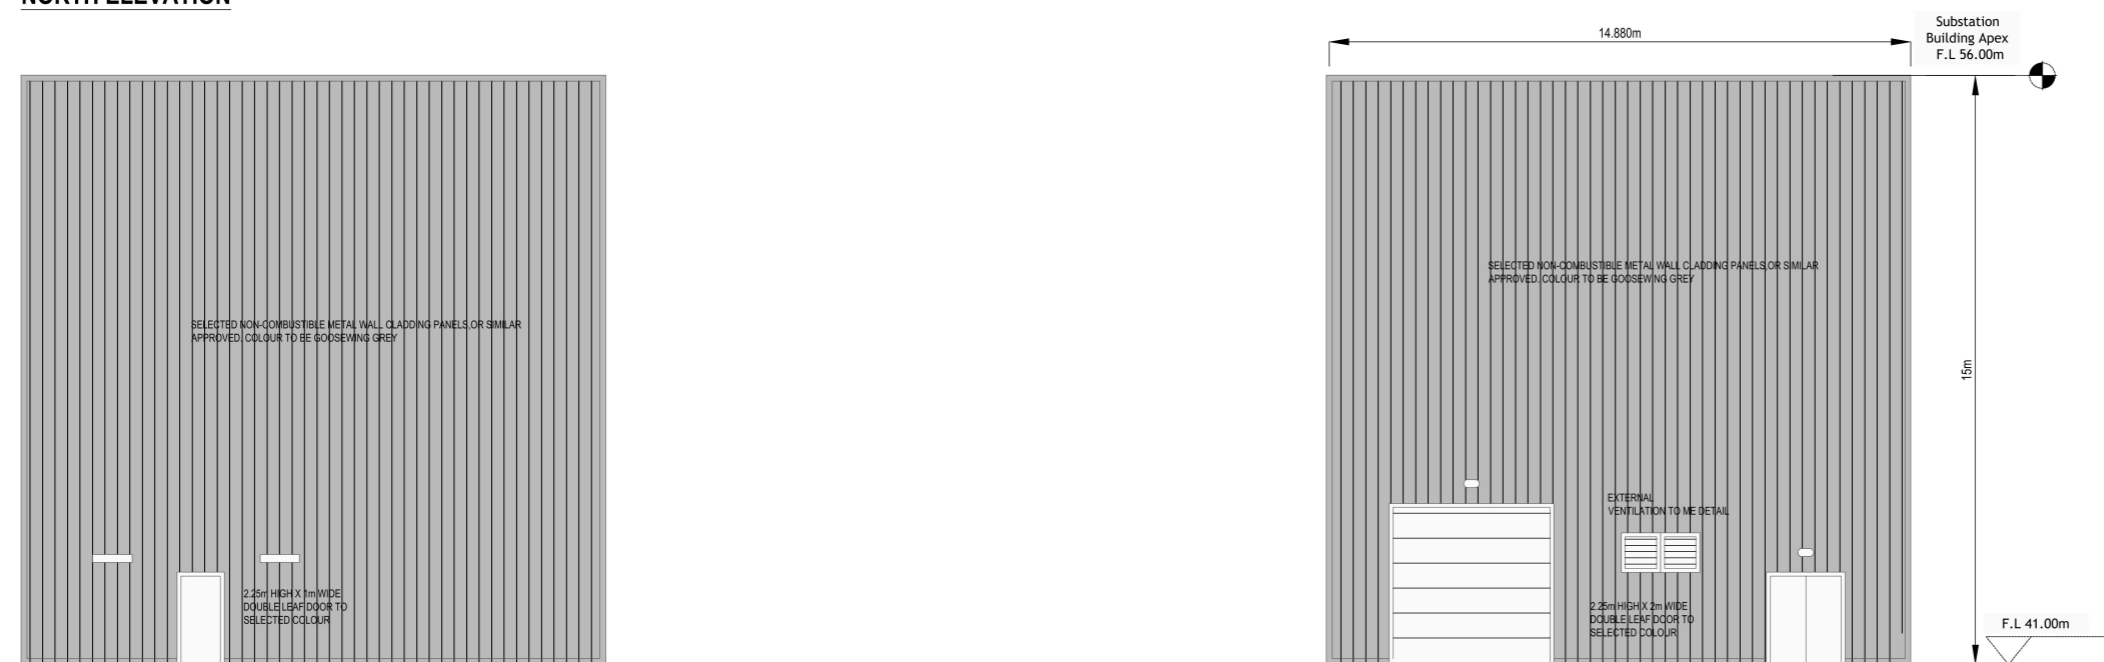

WEST ELEVATION

EAST ELEVATION