



### Legend

- NOTES:
- 1 FIGURED DIMENSIONS ONLY TO BE TAKEN FROM THIS DRAWING.
  - 2 ALL DRAWINGS TO BE CHECKED BY THE CONTRACTOR ON SITE.
  - 3 ENGINEER TO BE INFORMED OF ANY DISCREPANCIES BEFORE ANY WORK COMMENCES.
  - 4 THIS DRAWING TO BE READ IN CONJUNCTION WITH ALL OTHER RELEVANT DRAWINGS AND SPECIFICATIONS.


THIS DRAWING IS NOT TO BE USED AS A CONSTRUCTION DRAWING.

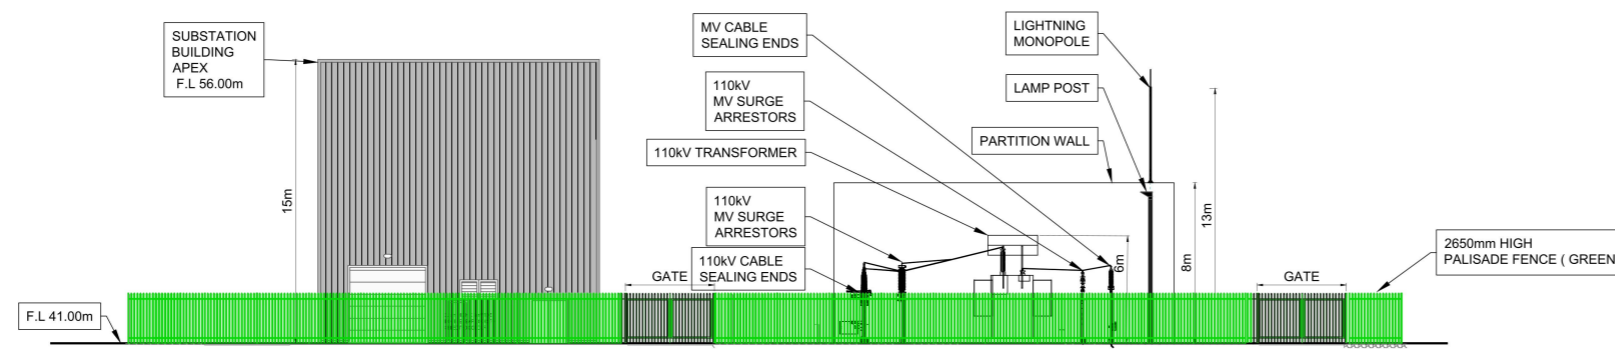


EAST FACING ELEVATION

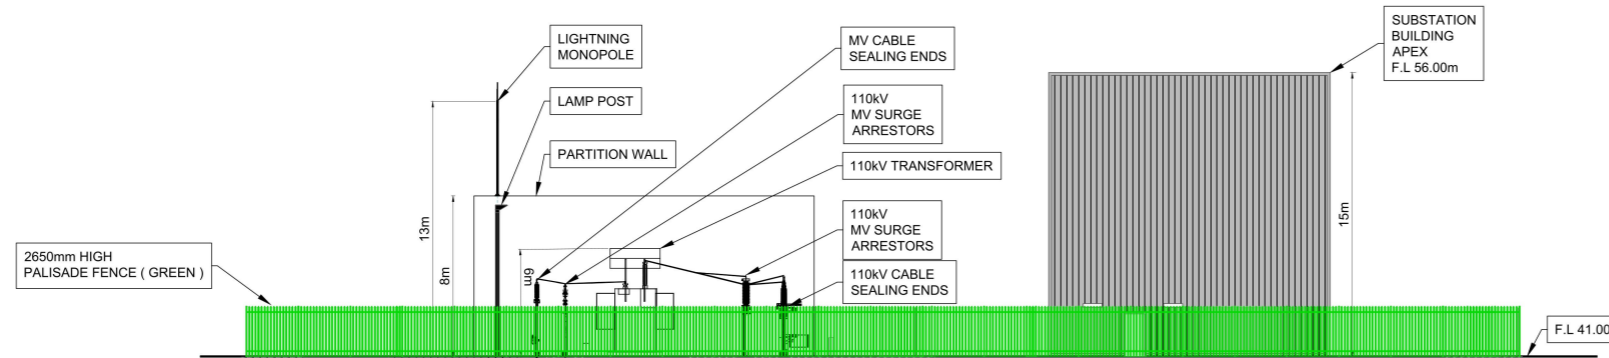


WEST FACING ELEVATION

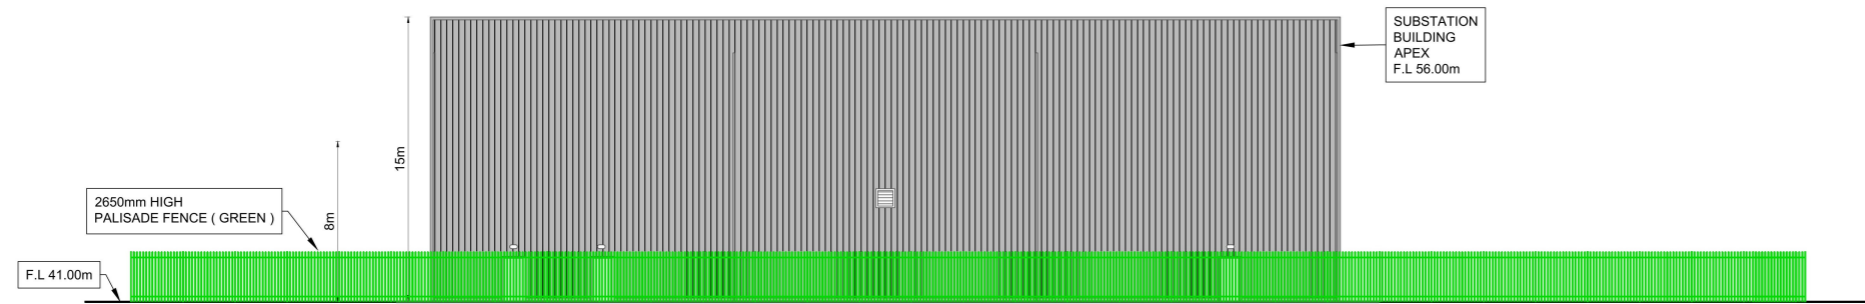

SOUTH FACING ELEVATION

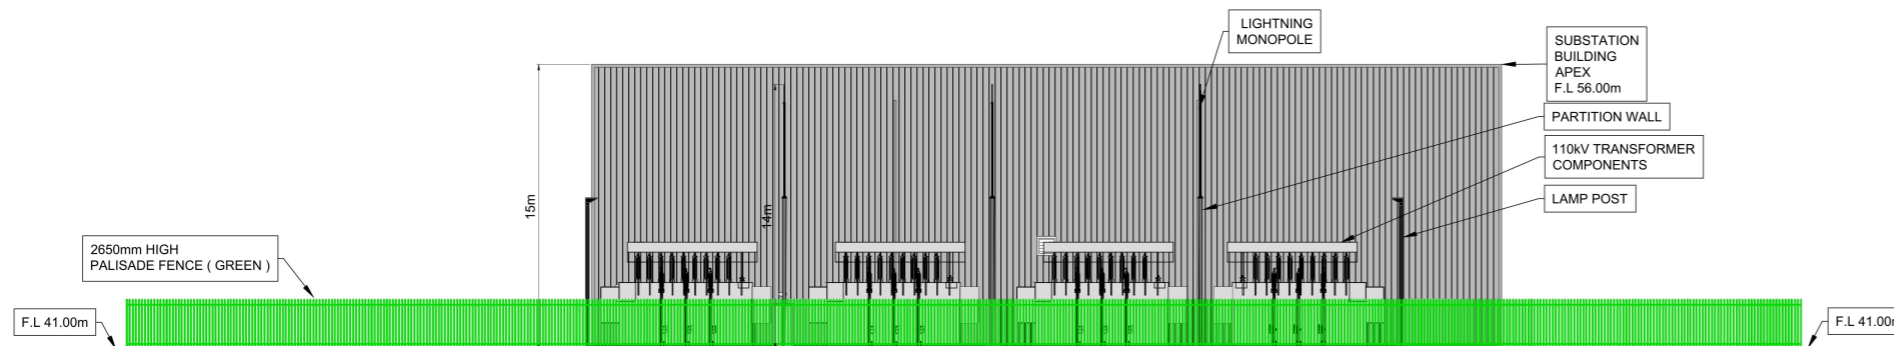

NORTH FACING ELEVATION

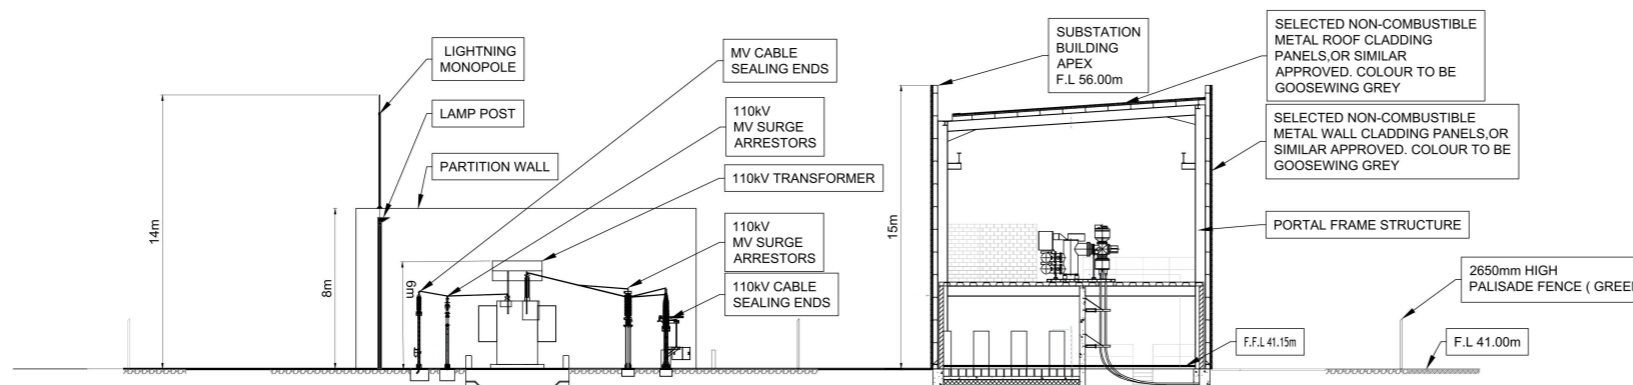

SECTION A-A

Client  
CONSTANT ENERGY LIMITED.

Project  
ELECTRICAL COMPOUND - SUBSTATION  
ELEVATIONS (SHEET 2 OF 2)

Title  
TIRAWLEY WIND FARM,  
CO. MAYO



© COPYRIGHT OF  
JENNINGS O'DONOVAN AND PARTNERS LIMITED  
FINISKLIN Tel (+353) 719 161 416  
SLIGO Email. info@jodireland.com  
IRELAND www.jodireland.com

@JOD\_Sligo LinkedIn Jennings O'Donovan & Partners Facebook Jennings O'Donovan

Date	21/04/2026	Revision	1	Job No.	6289
Scale	NOT TO SCALE	Stage	Planning	Figure	2.18
Drawing	DT	Checked	MG	Approved	MG