




1 Consultants East
4204 Scale: 1 : 50

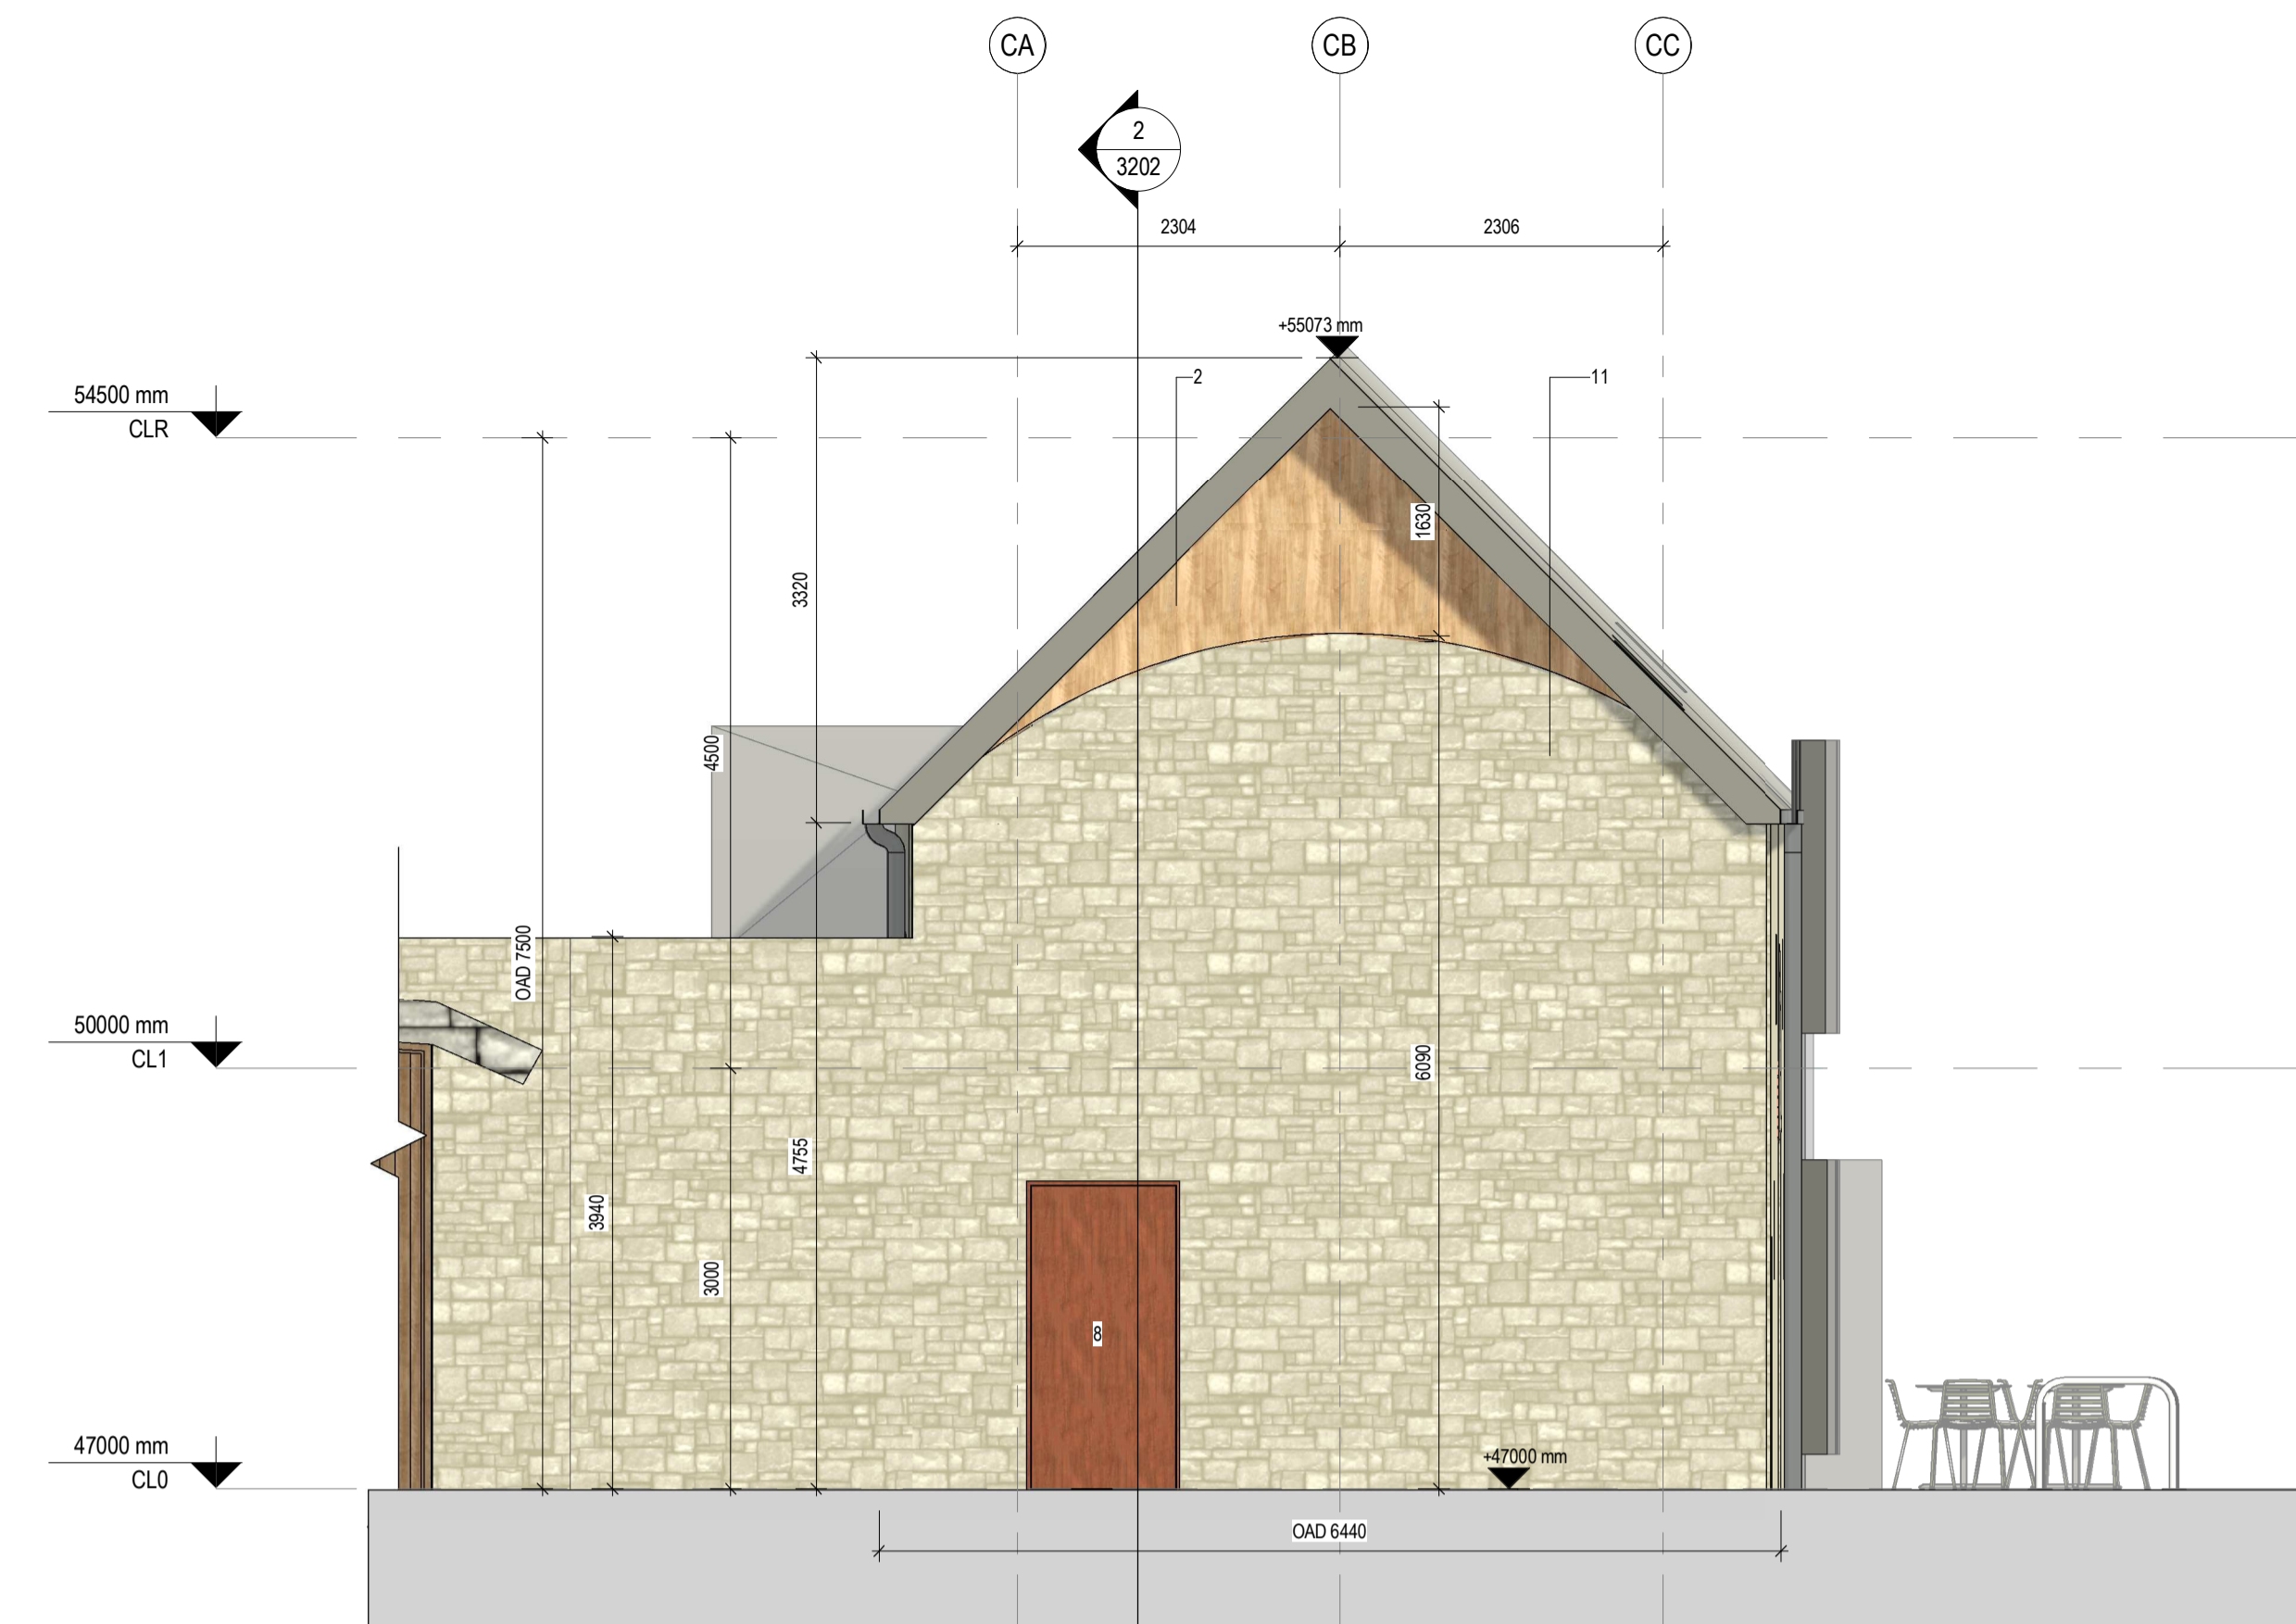

2 Consultants West
4204 Scale: 1 : 50

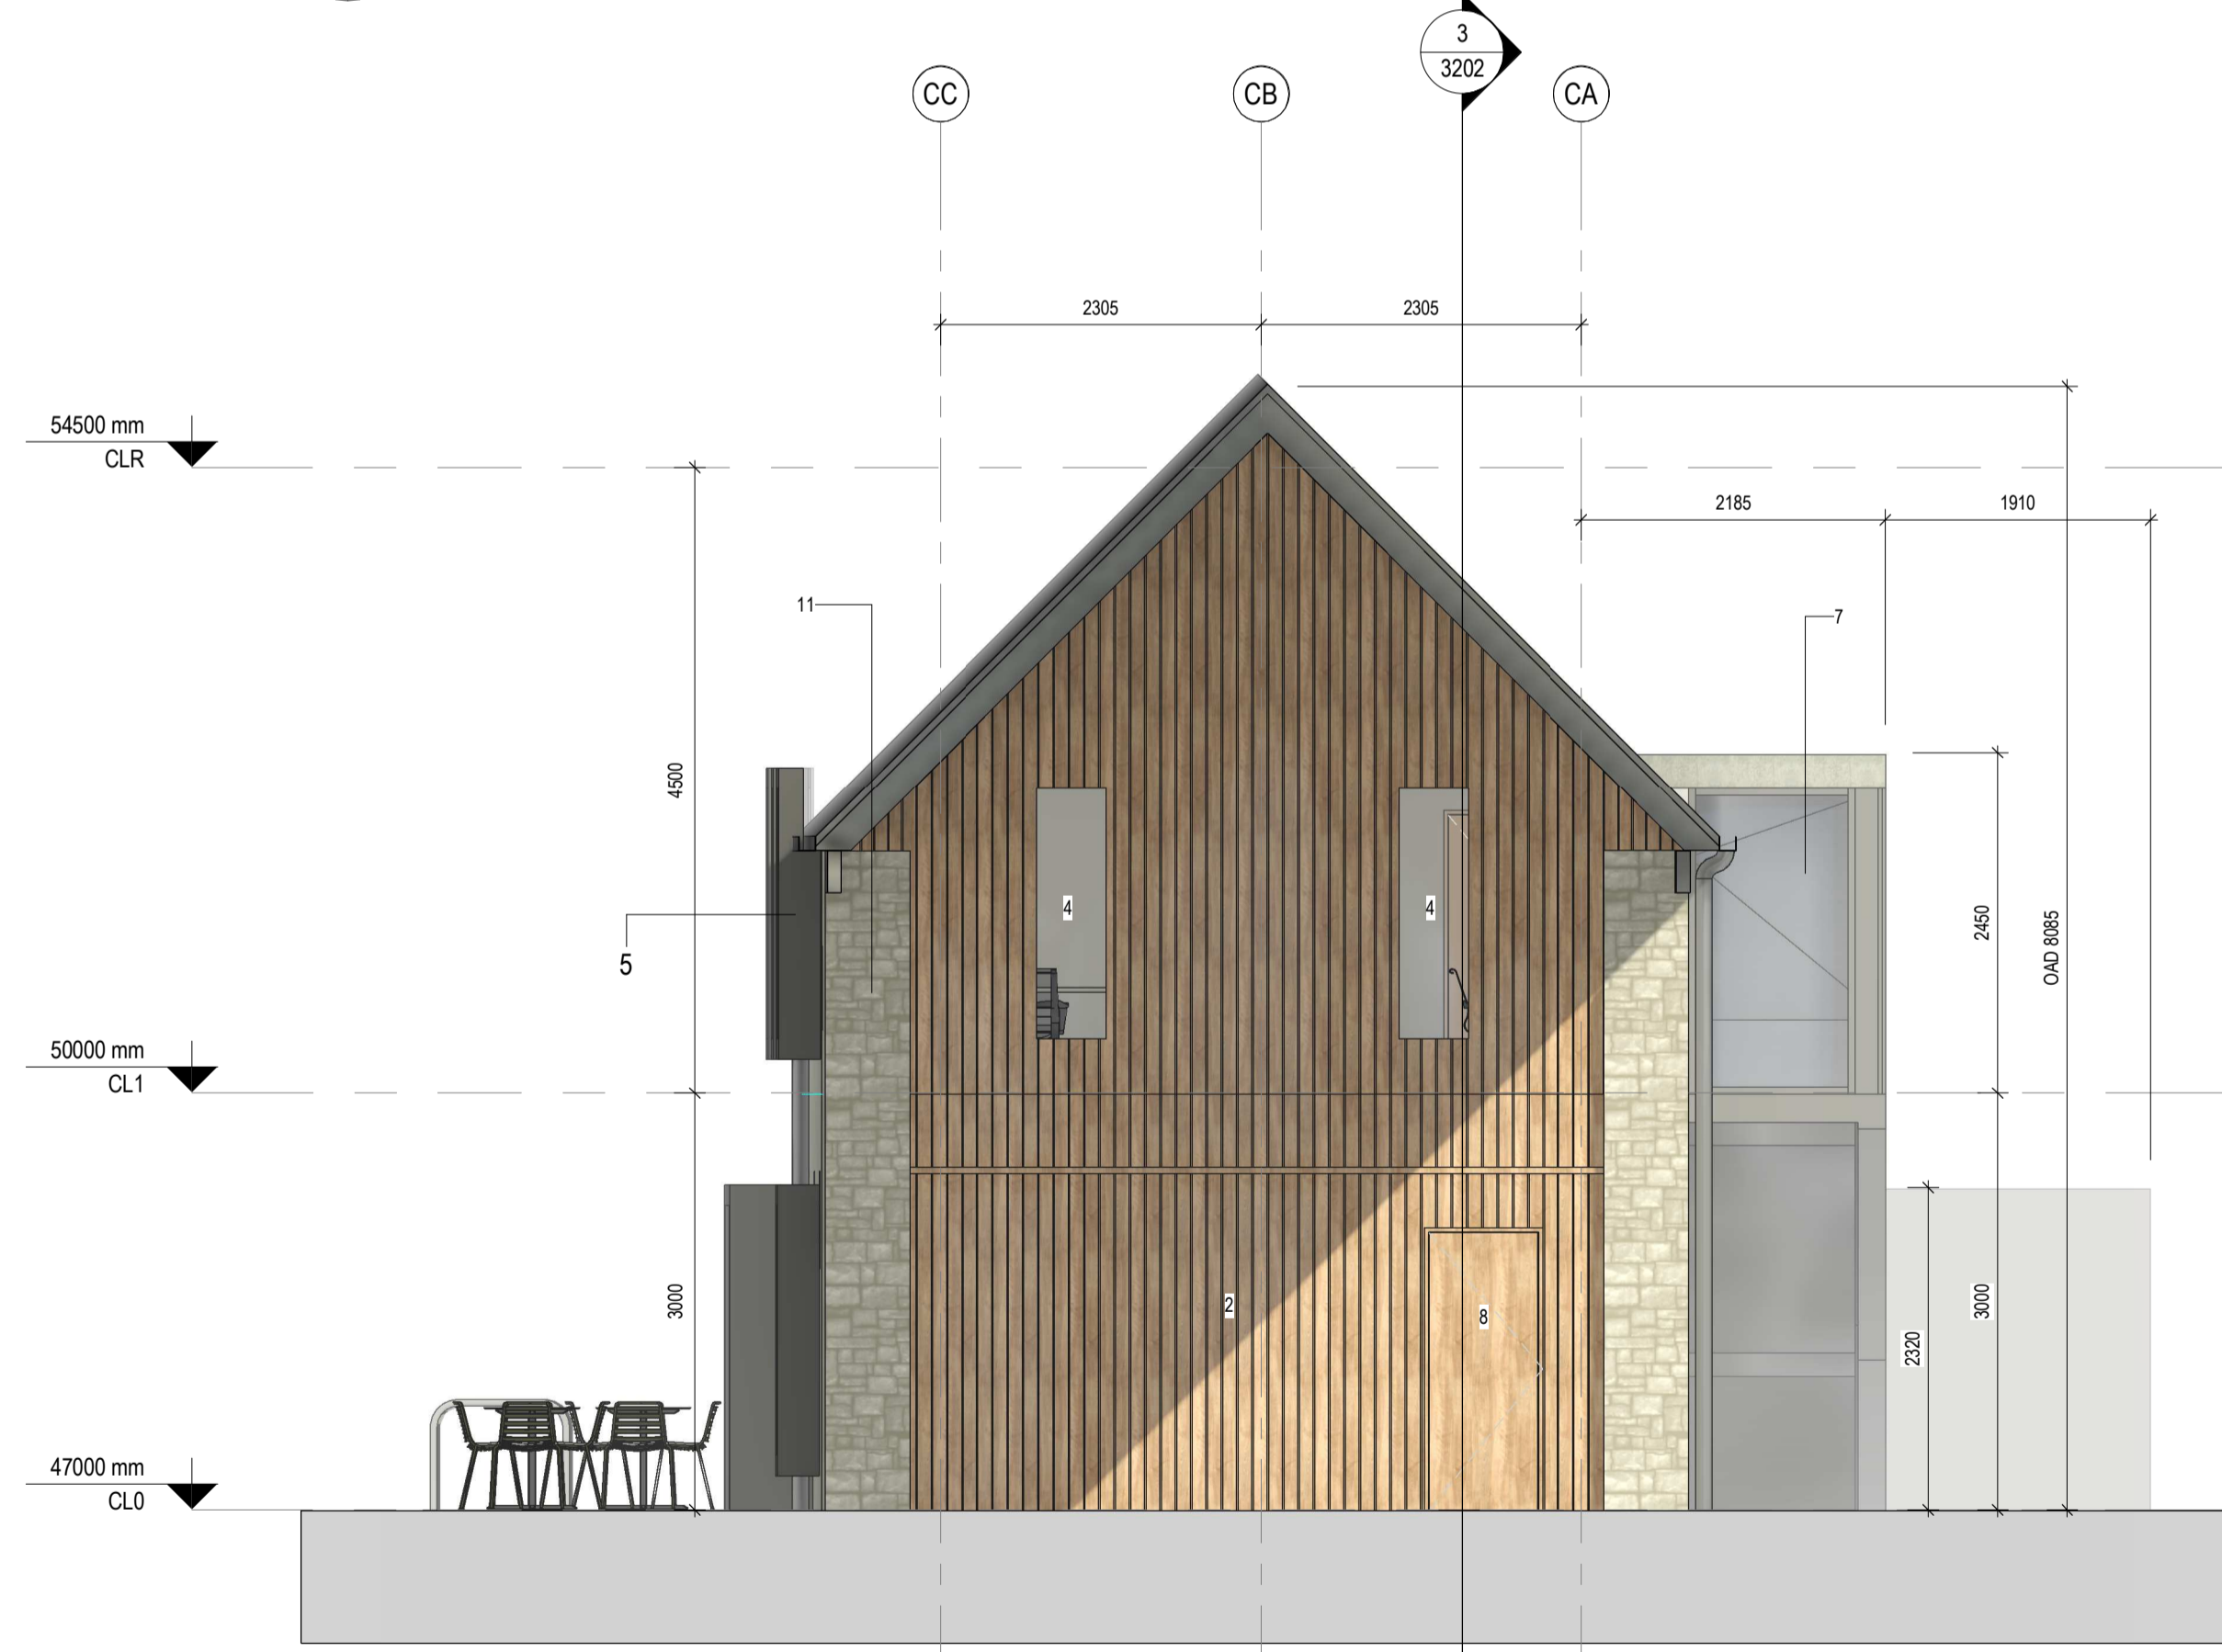



3 Elevation Access Road West
4204 Scale: 1 : 50

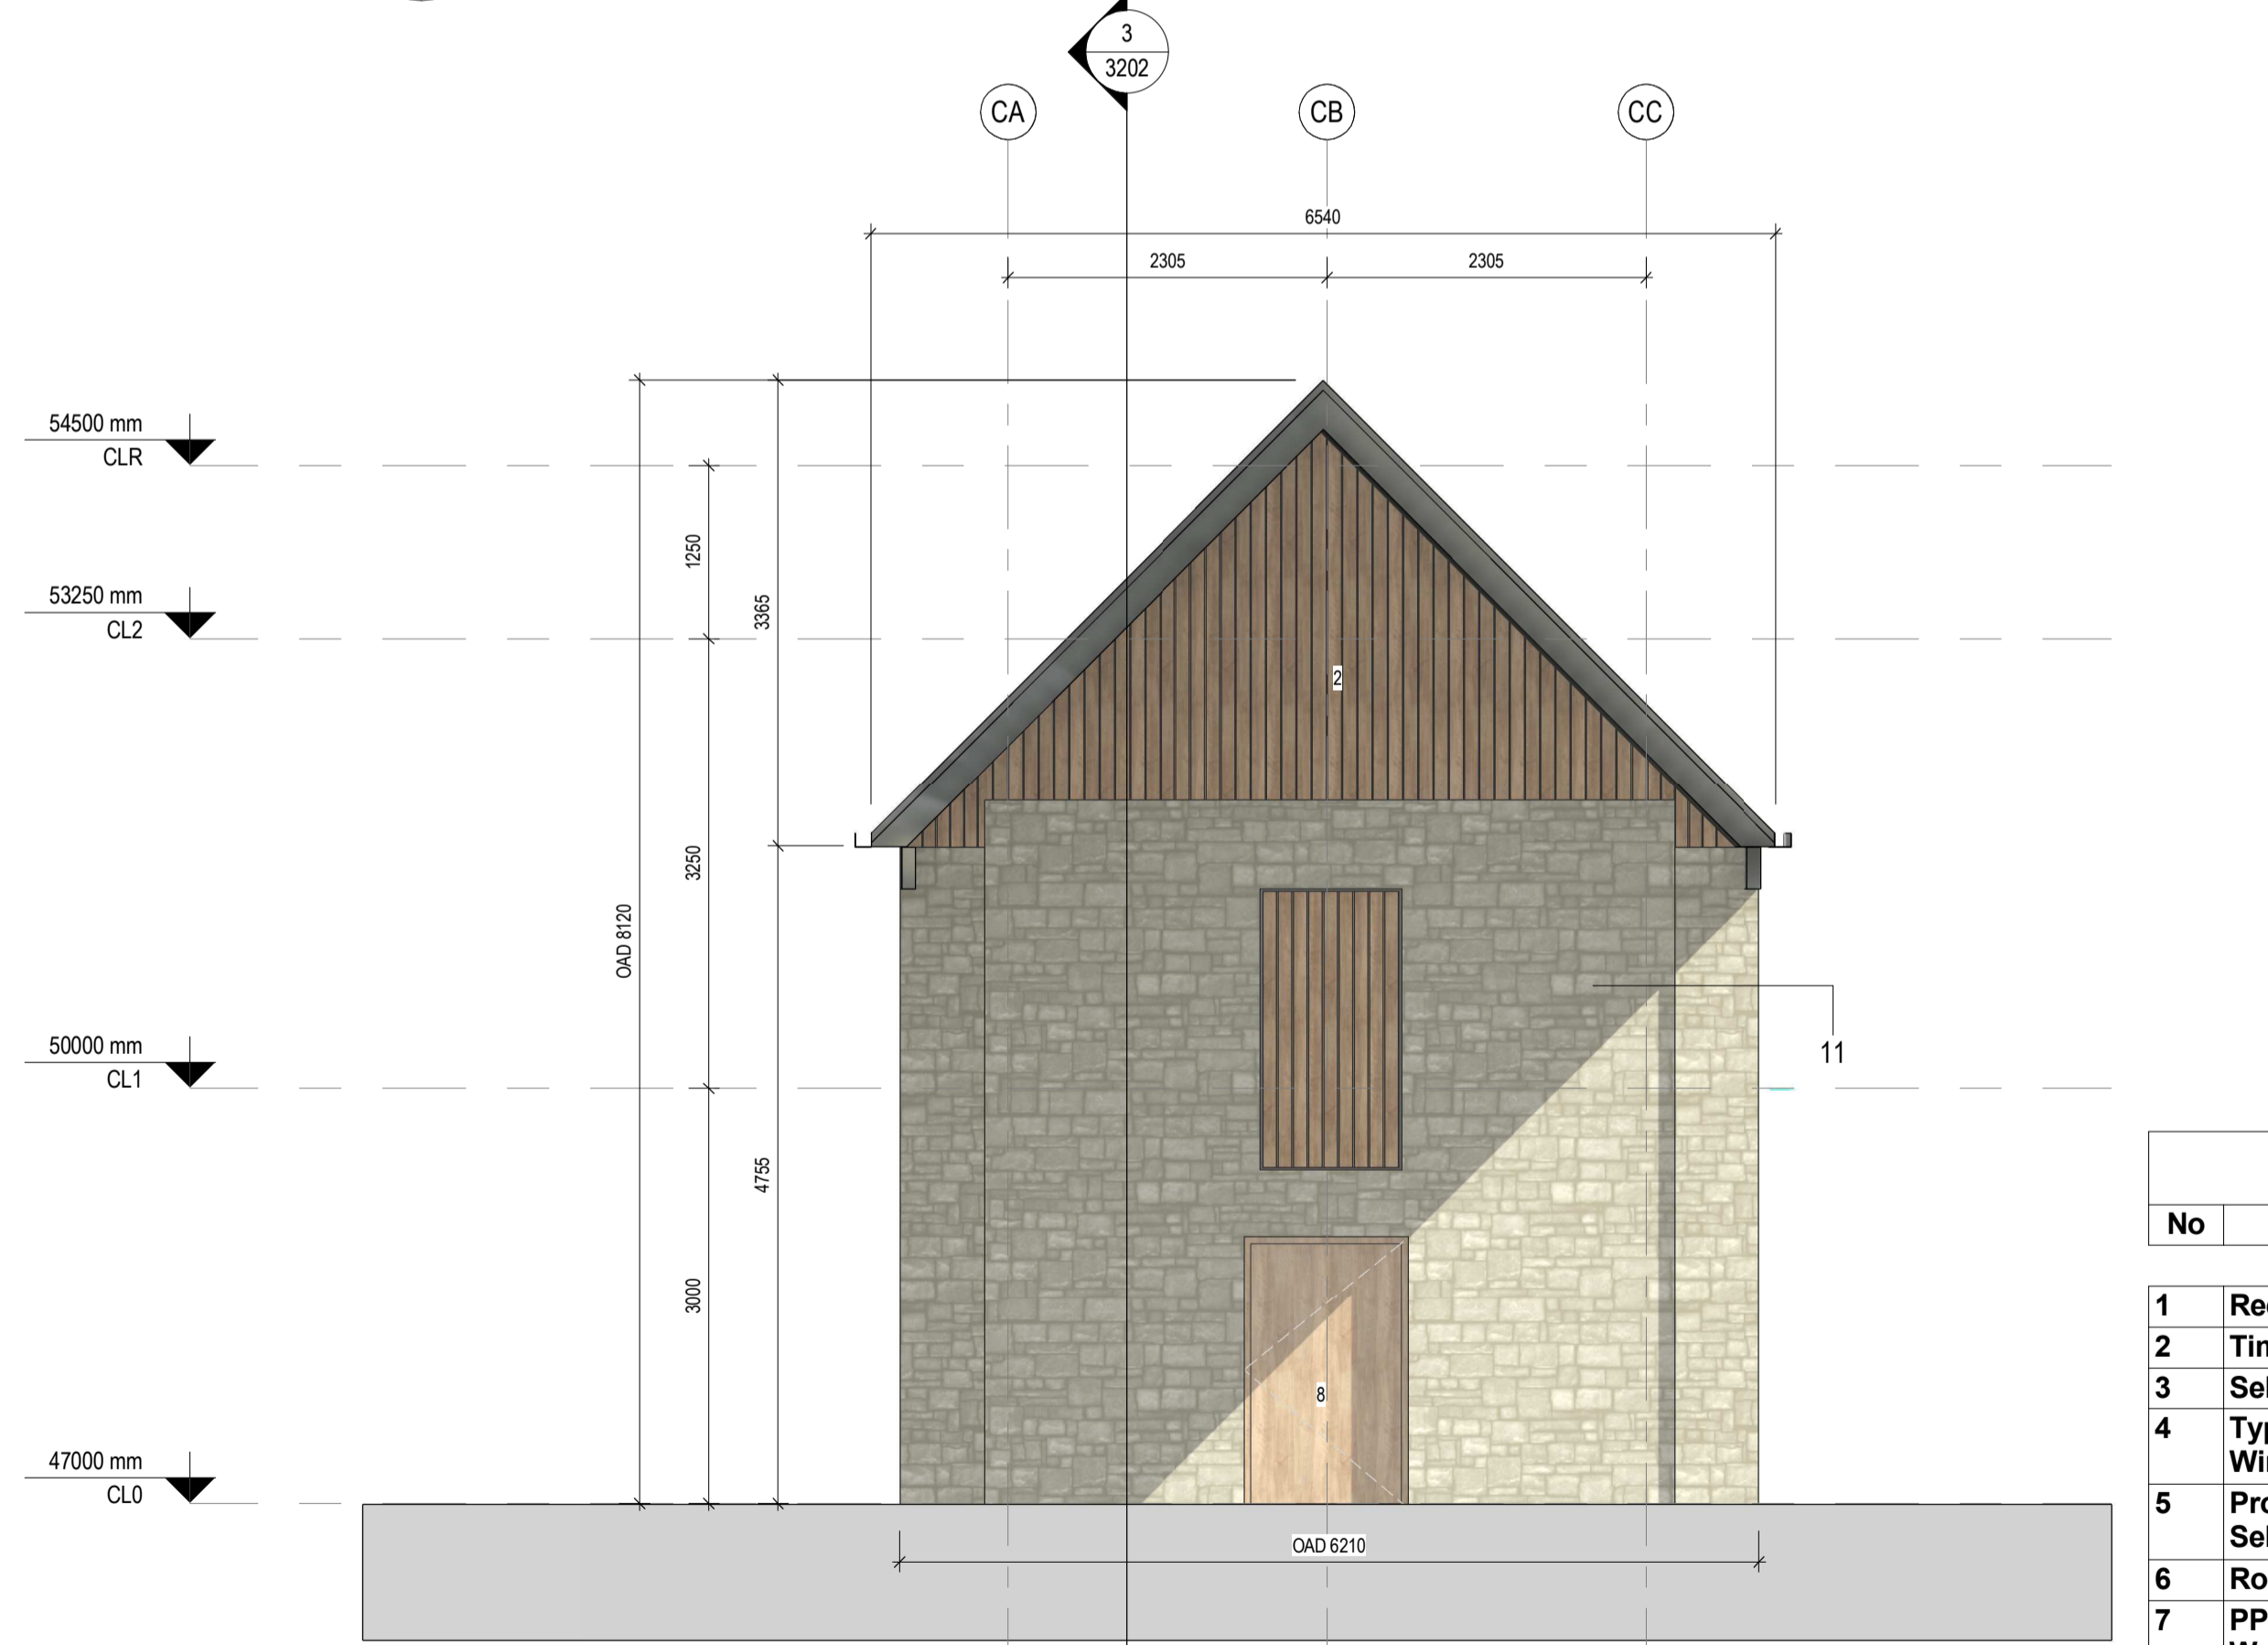

4 Elevation Access Road East
4204 Scale: 1 : 50

Material Legend	
No	Keynote Text
1	Reclaimed Stone
2	Timber Cladding - to Select Colour
3	Select Brick Facing - Light Tone
4	Typical PPC Aluminium Double Glazed Window - to Select Colour
5	Projected PPC Aluminium Window - to Select Colour
6	Roof window
7	PPC Double Glazed Aluminium Curtain Wall - to Select Colour
8	Timber door - to Select Colour
9	PPC Double Glazed Door - to Select Colour
10	Natural Slate roof
11	Historic Stone Wall

COPYRIGHT:
The design and details shown on this drawing are applicable to The Named Project only and may not be reproduced, modified or relayed in whole or part or be used for any other project or purpose without the prior written permission of TOT Architects with whom copyright resides.
DO NOT SCALE this drawing. Use figured dimensions only. The Contractor is responsible for checking all levels and dimensions on site prior to commencement of works. Any discrepancies are to be referred to the ARCHITECT.
Drawings to be read in conjunction with all other Consultants Drawings & Specifications were relevant. Proprietary items shall be fixed in strict accordance with the Manufacturer's instructions. Sizes of proprietary items shall be checked with Manufacturer.

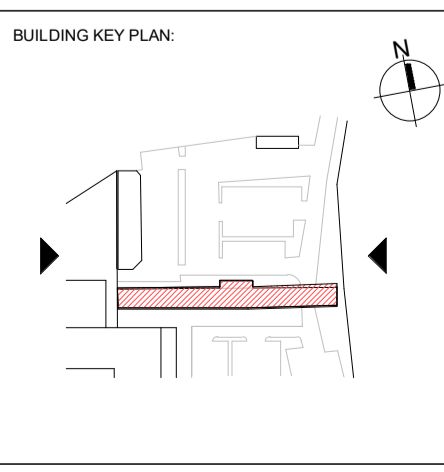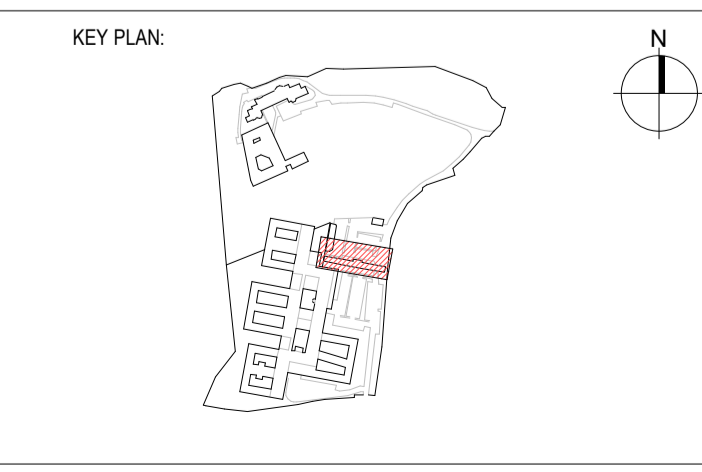

REVISIONS:				
NO	DATE	REV.	BY	DESCRIPTION
1	17/04/26	0	LC	ISSUED FOR PLANNING

TOT ARCHITECTS

REGISTERED OFFICE
49 Upper Mount Street
Dublin 2, D02 FR85, Ireland

T +555 1 705 7800
W www.totarch.ie
E info@totarch.ie

CLIENT:	SPMHS
PROJECT:	St Edmundsbury Hospital Lucan
PROJECT STAGE:	PLANNING
DRAWING TITLE:	Proposed Consultant Elevation East and West

DRAWN:	LC	CHECKED:	LC	APPROVED:	DS	DATE:	17/04/2026
JOB NUMBER:	20-77	SHEET SIZE:	A1 L	SCALE:	1 : 50		
INFORMATION CONTAINER IDENTIFICATION:				SPMHS - CB - ZZZ - DR - TOT - AR - 4204			
ACCEPTANCE CODE:	S	PURPOSE CODE:	P3	REVISION:	0		