



1 ML0 Ground Floor - Historic North Wall
Scale: 1: 100




2 ML0 Ground Floor - Historic North Wall - Zone 1
Scale: 1: 50

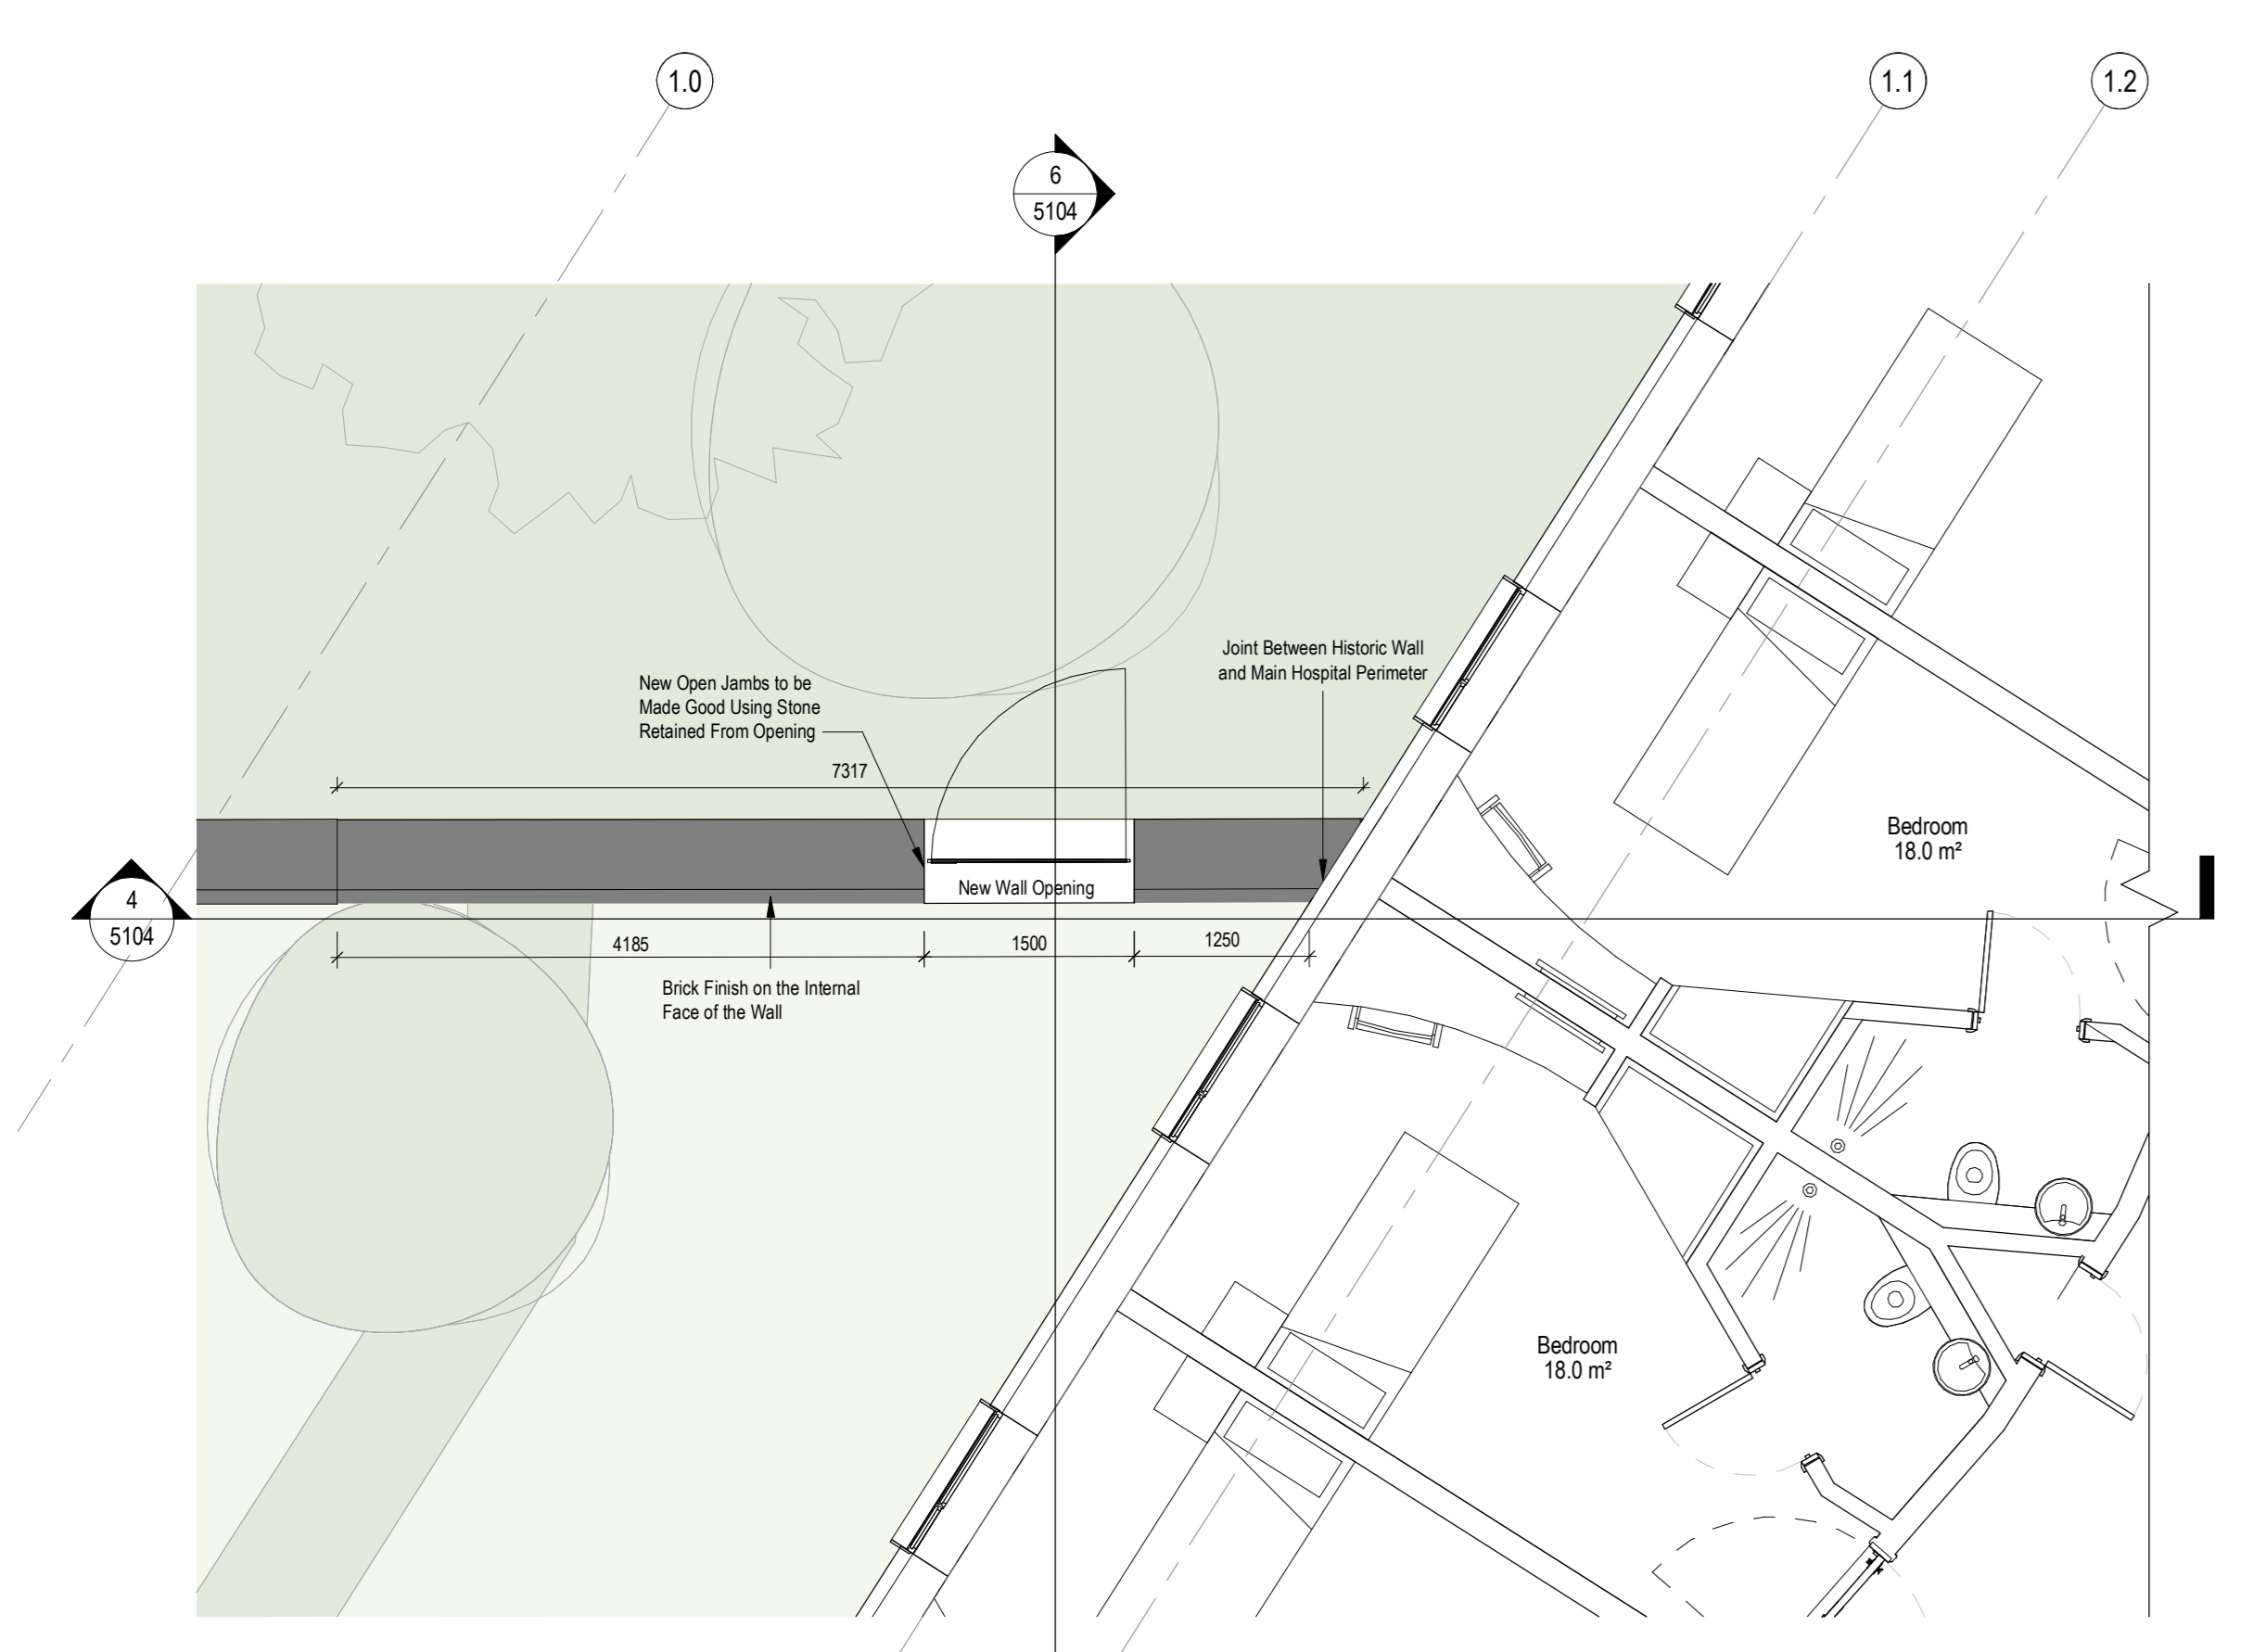


3 ML0 Ground Floor - Historic North Wall - Zone 2
Scale: 1: 50

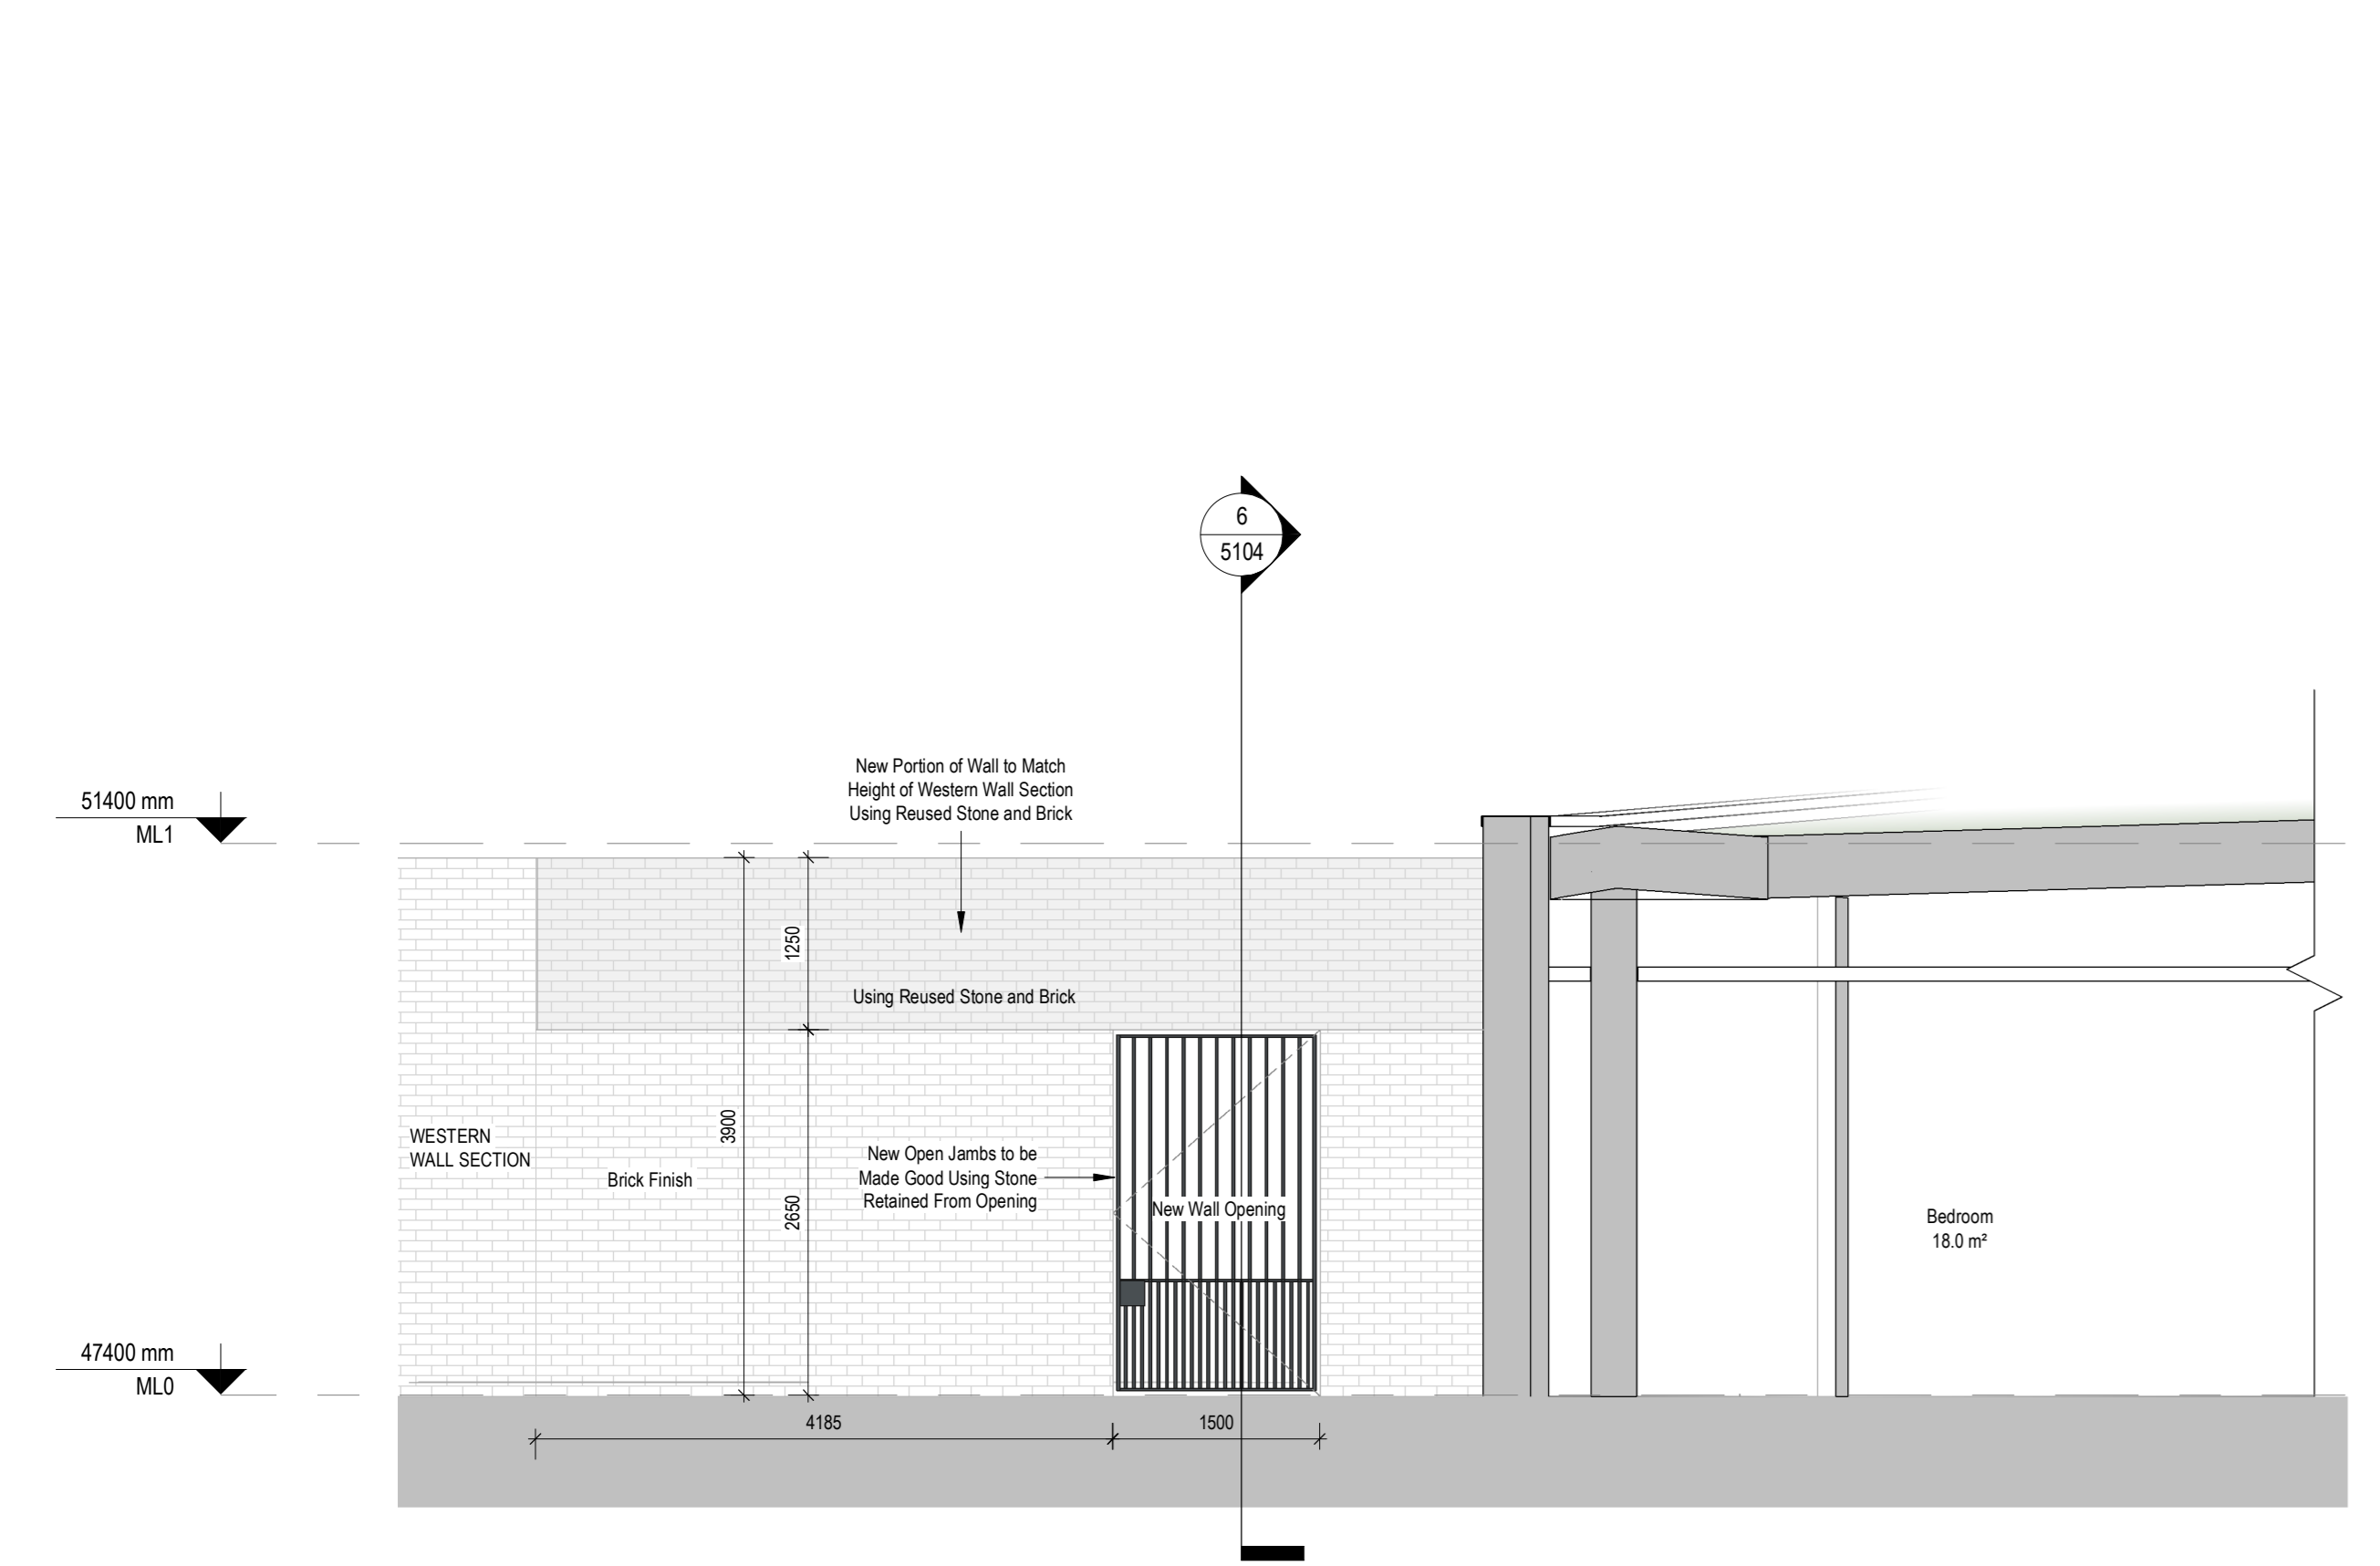

4 Section North Wall - South View Zone 1
Scale: 1: 50

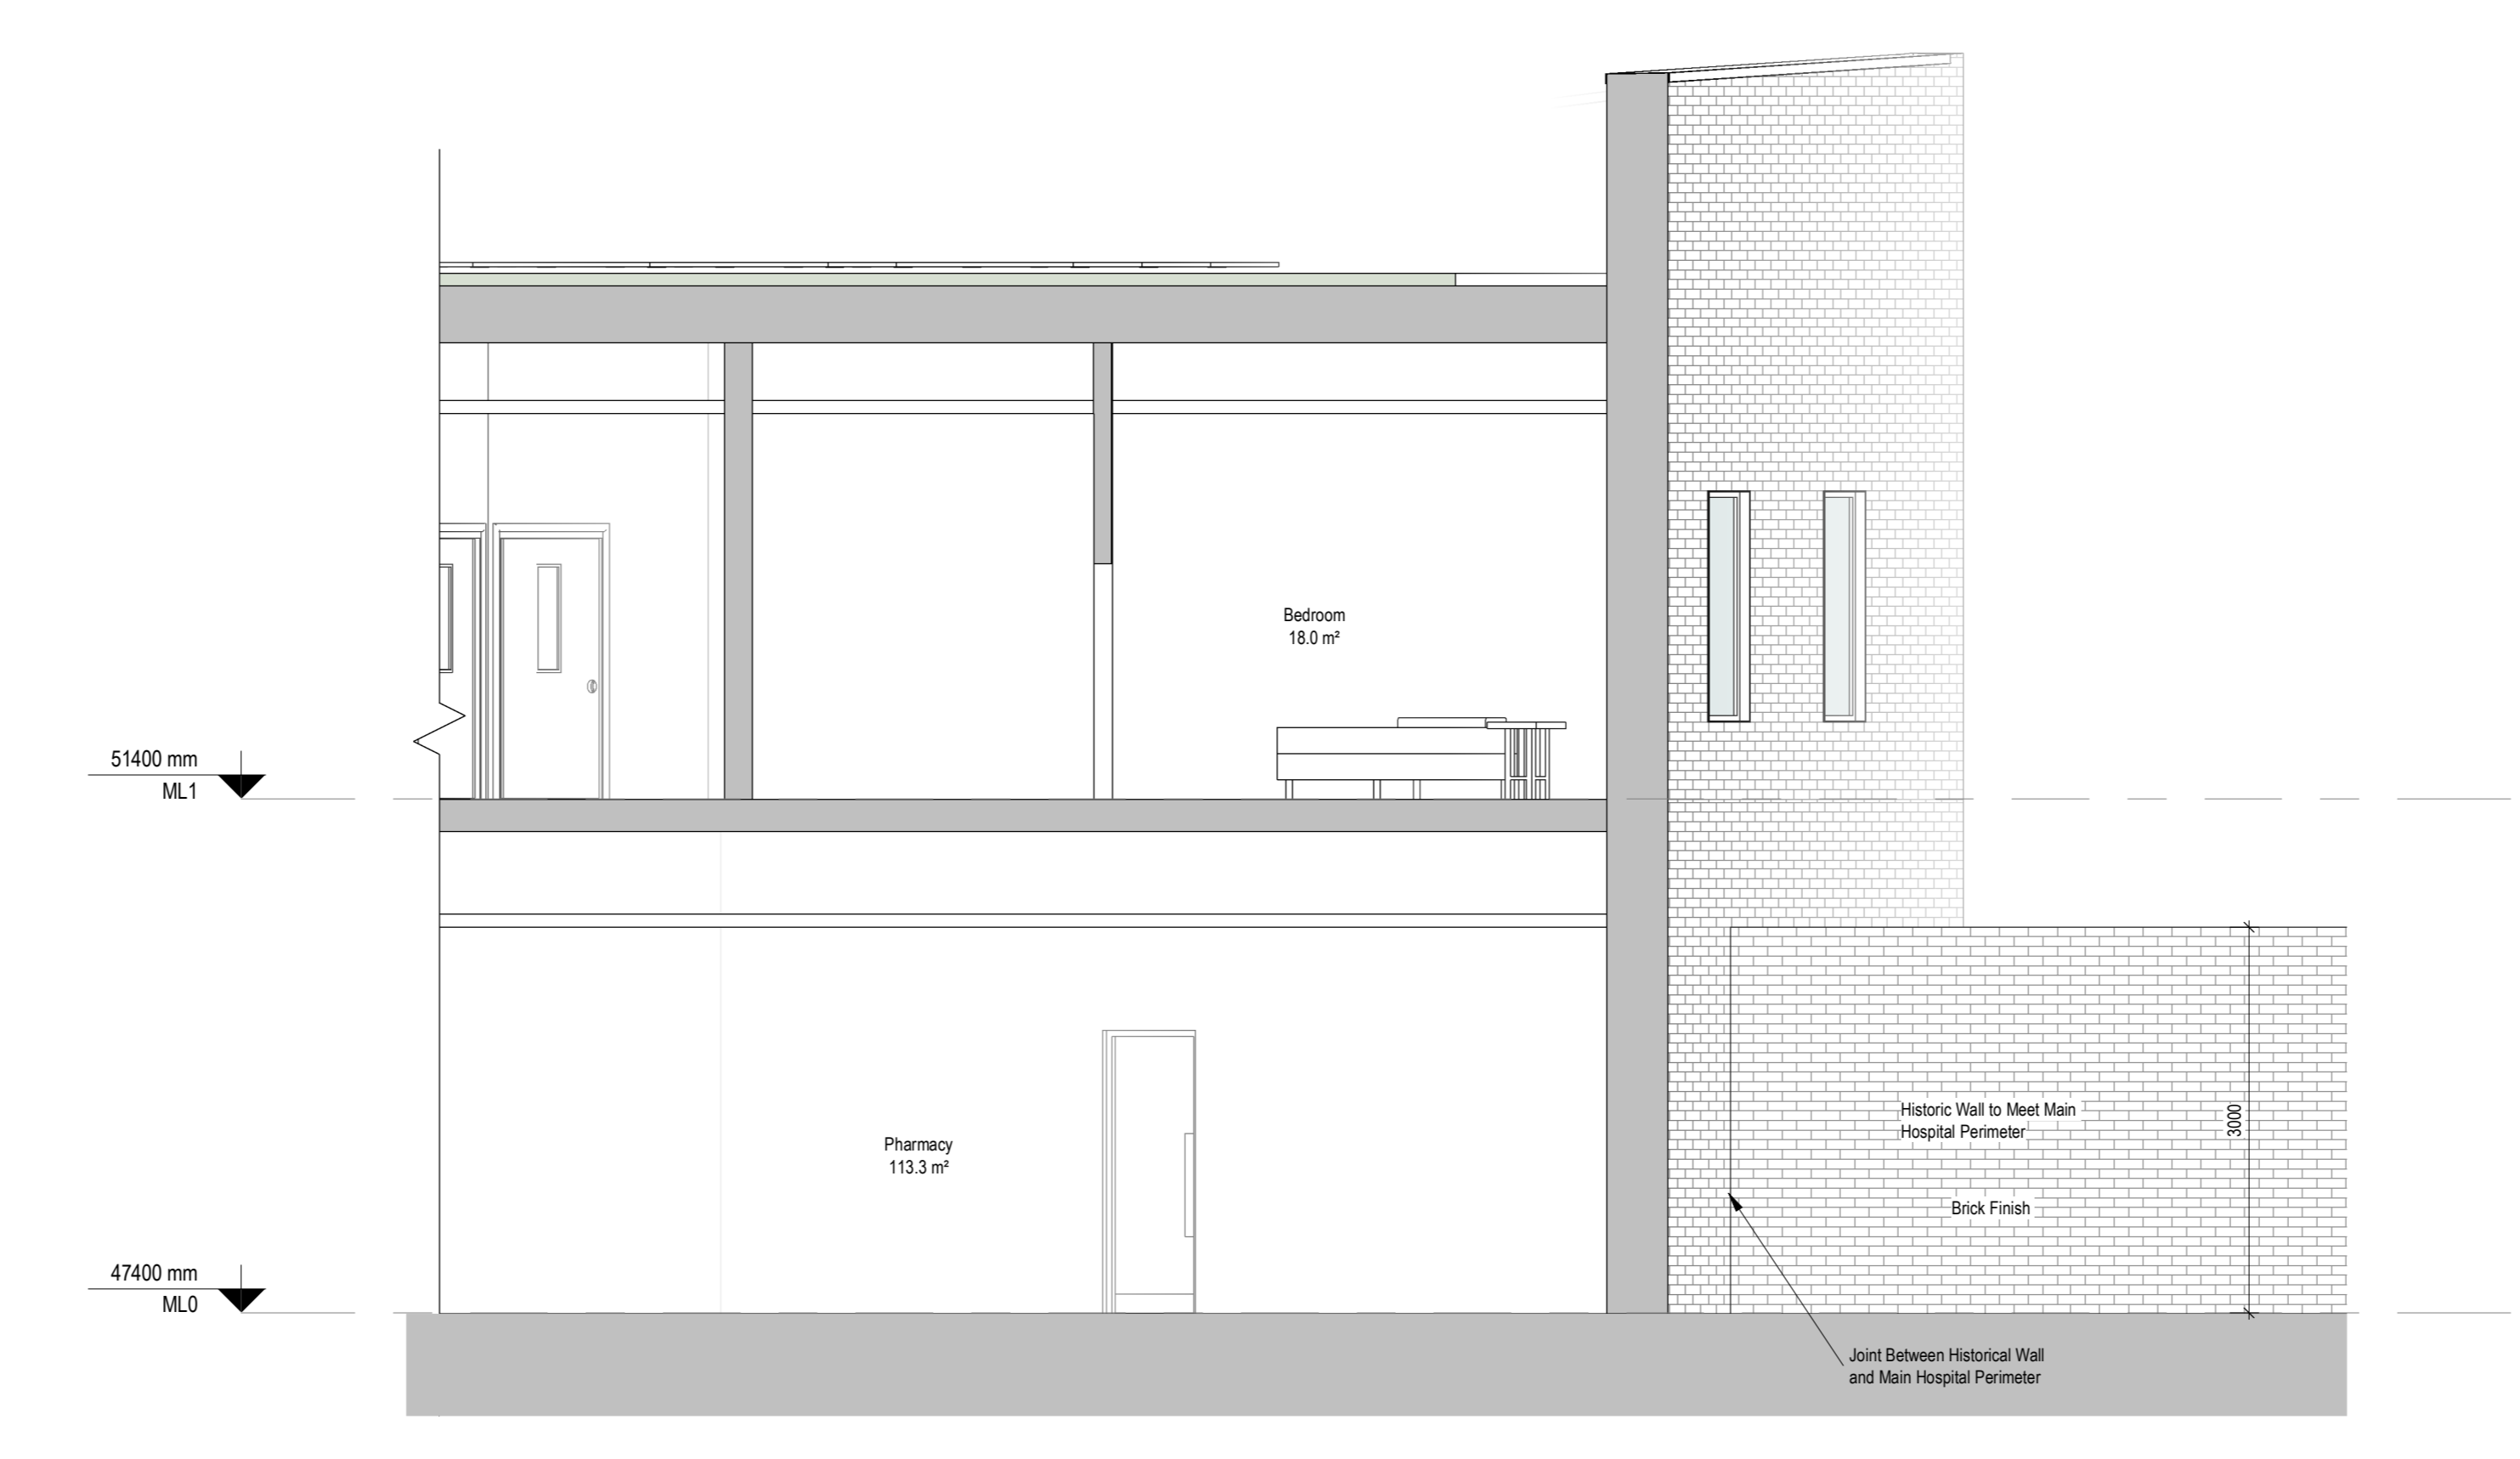


5 Section North Wall - South View Zone 2
Scale: 1: 50

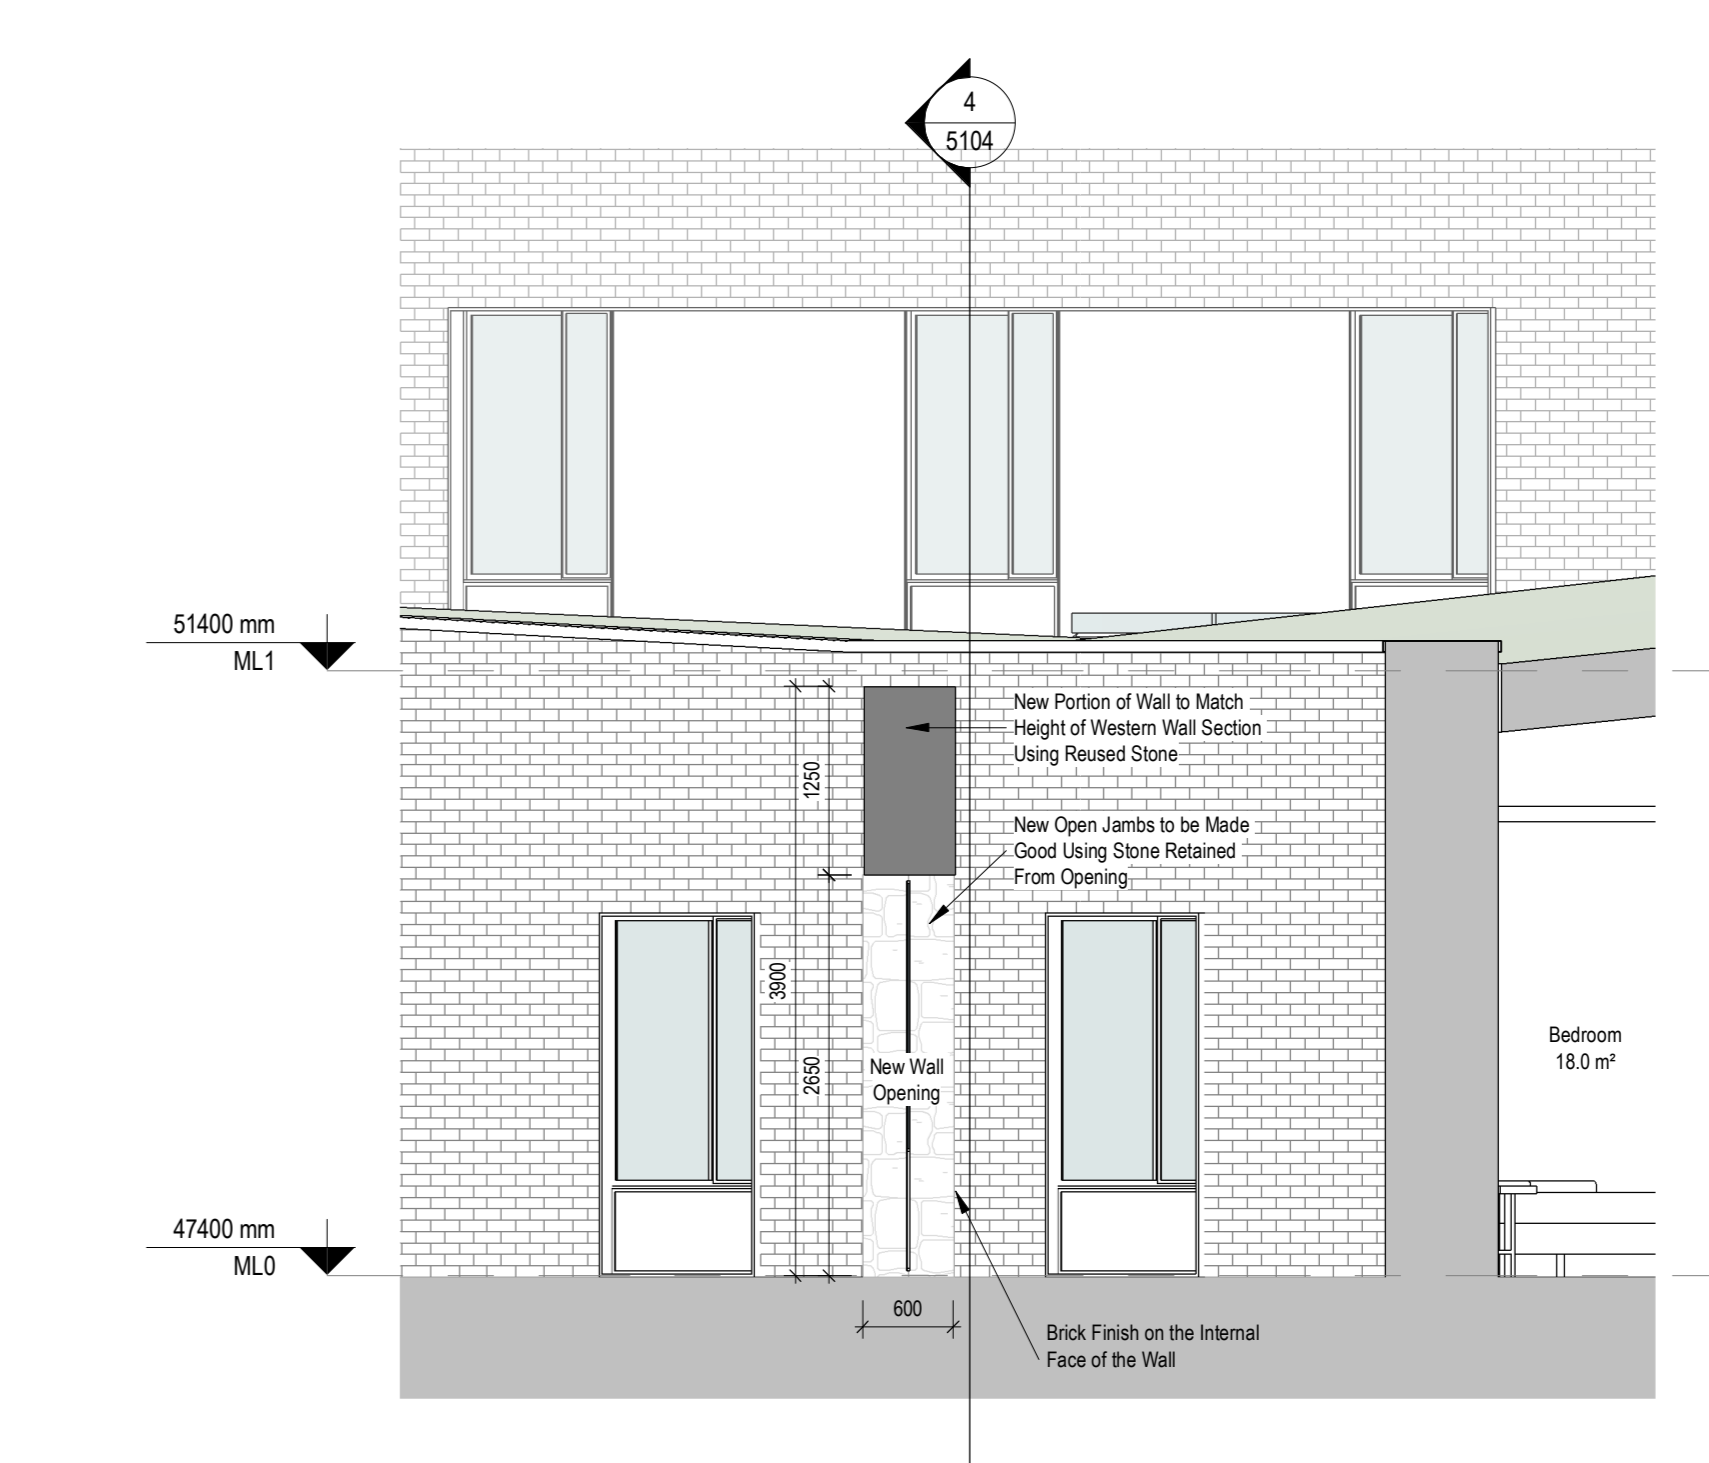

6 Section New Wall Opening
Scale: 1: 50

COPYRIGHT:
The design and details shown on this drawing are applicable to The Named Project only and may not be reproduced, modified or reused in whole or part for any other project or purpose without the prior written permission of TOT Architects with whom copyright resides.
DO NOT SCALE: This drawing uses figured dimensions only. The Contractor is responsible for checking all levels and dimensions on site prior to commencement of works. Any discrepancies are to be referred to the ARCHITECT.
Drawings to be read in conjunction with all other Consultants Drawings & Specifications were relevant. Proprietary items shall be fixed in strict accordance with the Manufacturer's instructions. Scale of proprietary items shall be checked with Manufacturer.

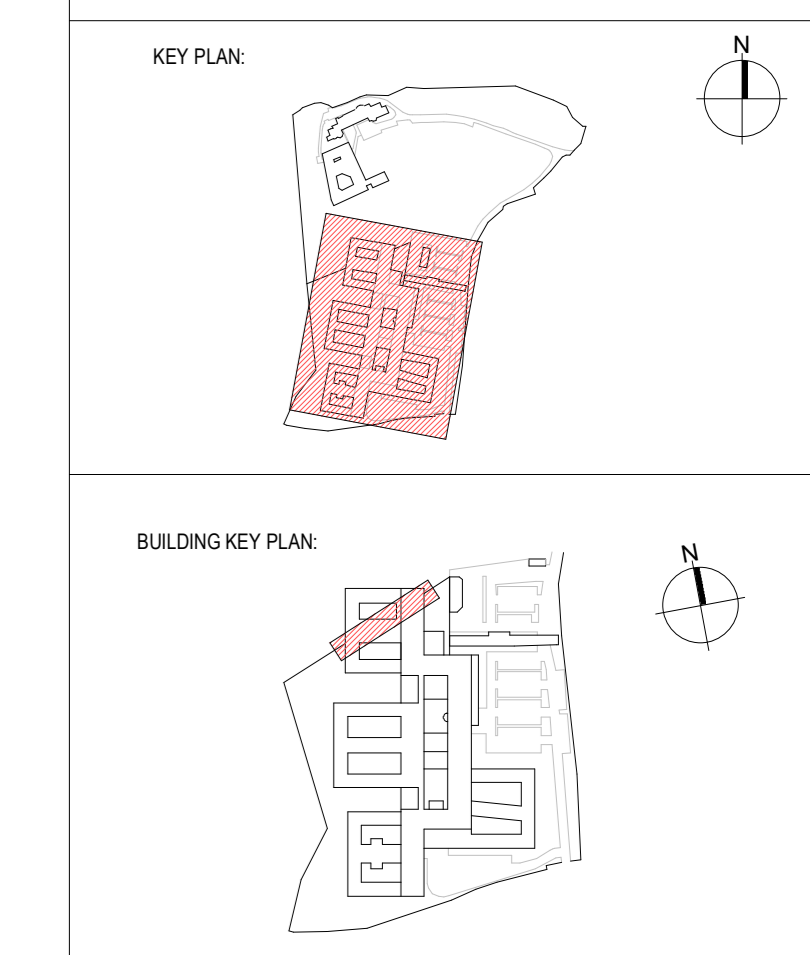

NOTE: All proposed works to historic structure to be in accordance with conservation specification

REVISIONS			
NO	DATE	BY	DESCRIPTION

TOT ARCHITECTS
REGISTERED OFFICE: 40 Upper Mount Street, Dublin 2, D02 F8B8, Ireland
T: +353 1 705 7800
W: www.totarch.ie
E: info@totarch.ie

CLIENT: **SPUH**
PROJECT: **St Edmundsbury Hospital Lucan**
PROJECT STAGE: **Planning**

DRAWING TITLE: Proposed Historic North Wall Plans & Sections			
DRAWN	CHECKED	APPROVED	DATE
MA	LC	DS	17/04/2026
JOB NUMBER	SHEET SIZE	SCALE	
20-77	A0 L	As indicated	

INFORMATION CONTAINER IDENTIFICATION		
ACCEPTANCE CODE	PURPOSE CODE	REVISION
S	P3	0