




1 Section FF- West East Canteen
Scale: 1 : 200

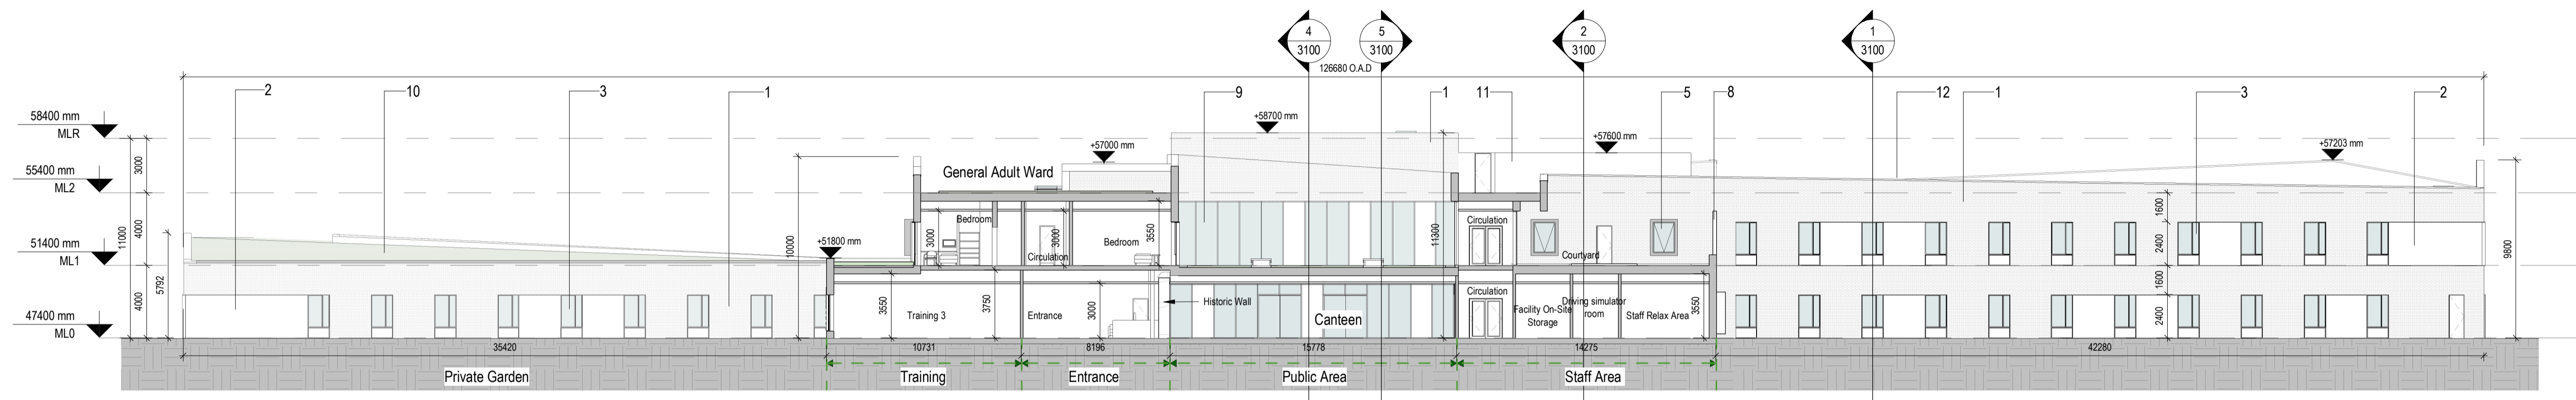

2 Section GG- West East Canteen
Scale: 1 : 200

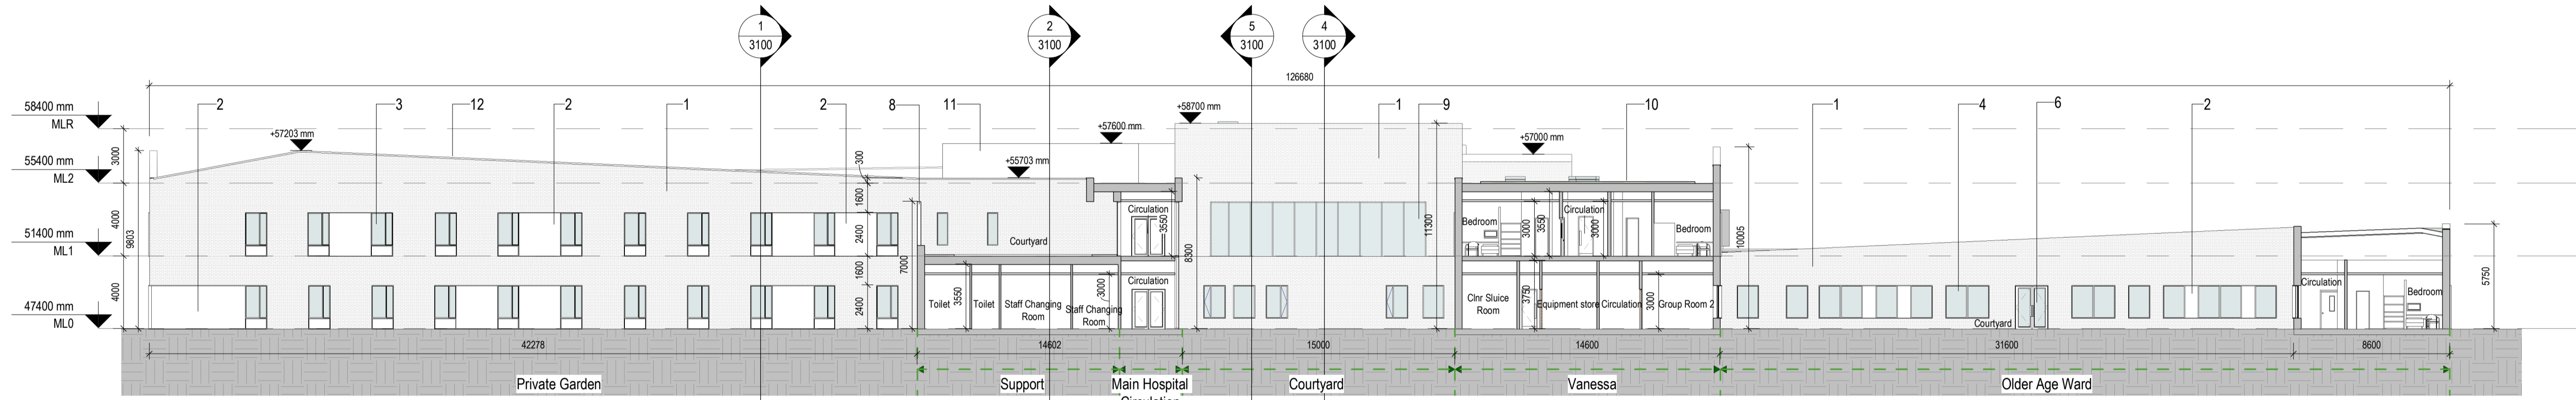

3 Section HH- West East Vanessa
Scale: 1 : 200

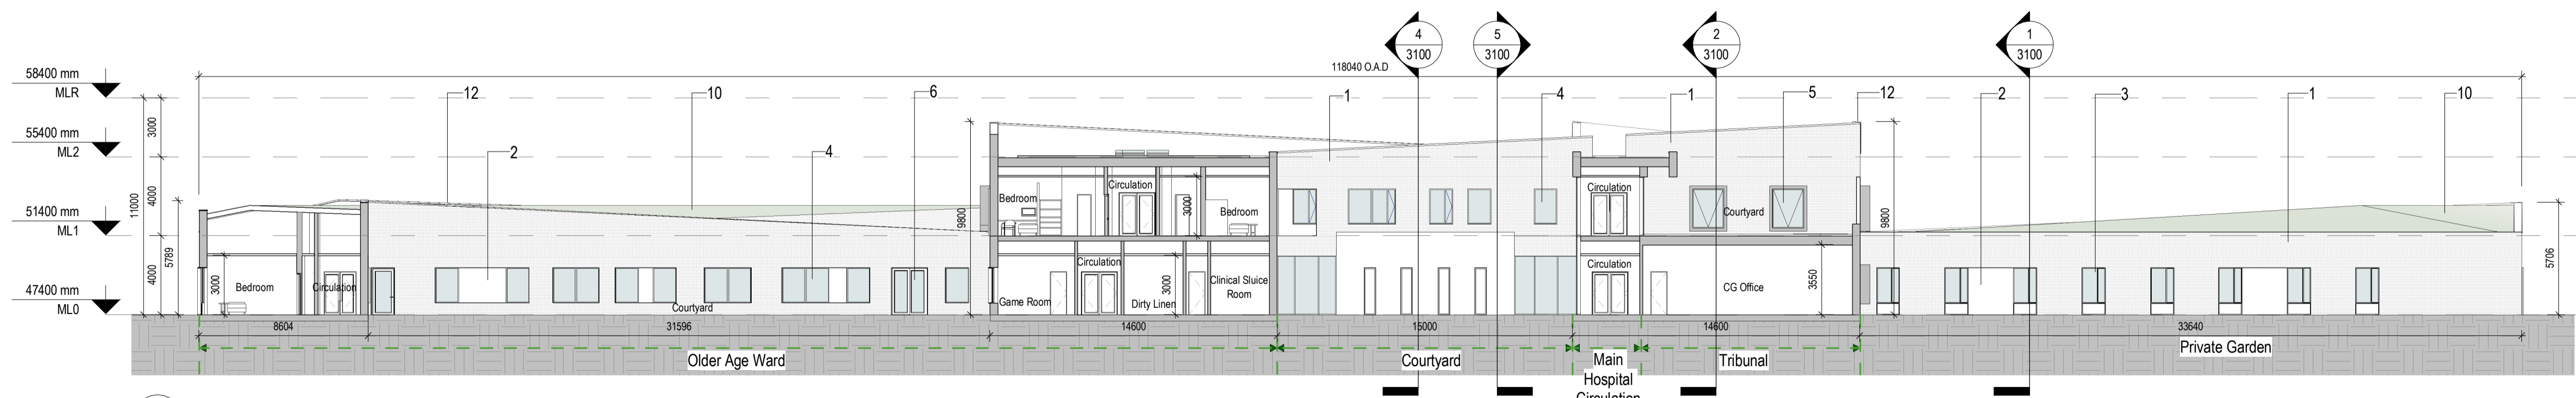




4 Section JJ- West East Vanessa
Scale: 1 : 200

Material Legend	
No	Description
1	Select Brick Facing - Light Tone
2	Acrylic Render - to Select Colour
3	Typical Bedroom Windows - Double Glazed Sliding PPC Aluminium Windows with Fixed Perforated Slide Screen - to Select Colour
4	Typical PPC Aluminium Double Glazed Window - to Select Colour
5	Typical Box Bay Aluminium Double Glazed Window - to Select Colour
6	PPC Aluminium Double Glazed Door - to Select Colour
7	PPC Double Glazed Aluminium Curtain Wall Door - to Select Colour
8	Glazed parapet - Full Height
9	Curtain wall with Clear & Opaque Panels
10	Green roof
11	Screen plant room - PPC Louvre Screen
12	PPC Parapet Capping

COPYRIGHT:
The design and details shown on this drawing are applicable to The Named Project only and may not be reproduced, modified or relayed in whole or part or be used for any other project or purpose without the prior written permission of TOT Architects with whom copyright resides.

DO NOT SCALE this drawing. Use figured dimensions only. The Contractor is responsible for checking all levels and dimensions on site prior to commencement of works. Any discrepancies are to be referred to the ARCHITECT.

Drawings to be read in conjunction with all other Consultants Drawings & Specifications were relevant. Proprietary items shall be fixed in strict accordance with the Manufacturer's instructions. Sizes of proprietary items shall be checked with Manufacturer.

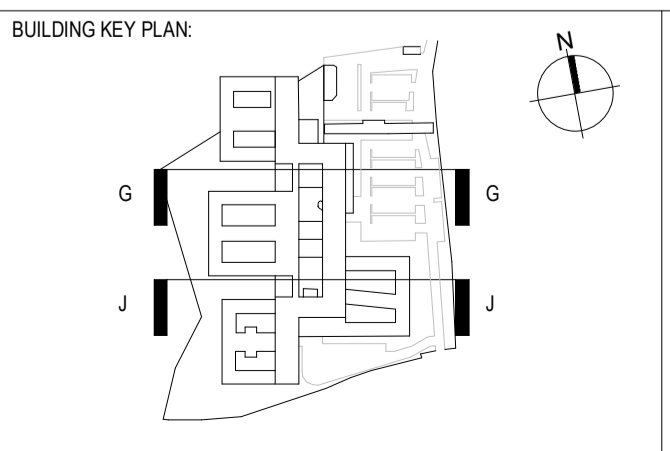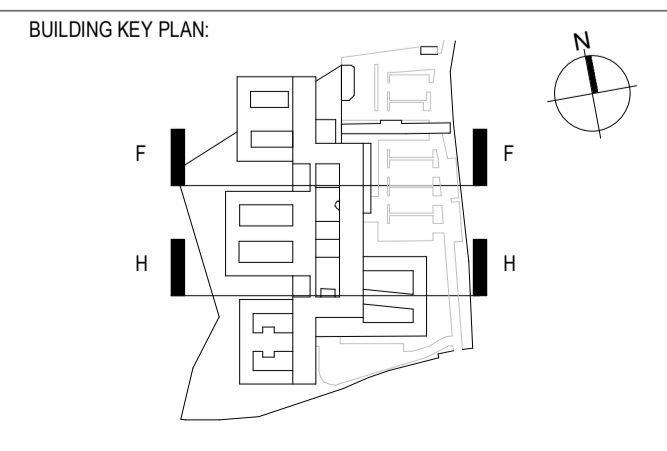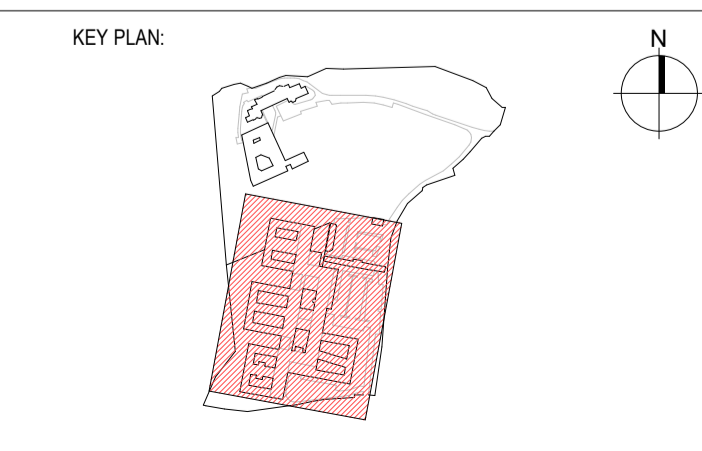

REVISIONS:

NO	DATE	REV.	BY	DESCRIPTION
1	17/04/26	0	LC	ISSUED FOR PLANNING

TOT ARCHITECTS

REGISTERED OFFICE
49 Upper Mount Street
Dublin 2, D02 FR85, Ireland

T +55 1 705 7800
W www.totarch.ie
E info@totarch.ie

CLIENT: SPUH
St Edmundsbury Hospital
Lucan

PROJECT STAGE: Planning

DRAWING TITLE: Proposed Main Hospital Sections W/E

DRAWN: JF	CHECKED: LC	APPROVED: DS	DATE: 17/04/2026
JOB NUMBER: 20-77	SHEET SIZE: A1 L	SCALE: 1:200	
INFORMATION CONTAINER IDENTIFICATION: SPMHS - MH - ZZZ - DR - TOT - AR - 3101			
ACCEPTANCE CODE: S	PURPOSE CODE: P3	REVISION: 0	